


Final Draft 10/1/63

OCT 11 3 41 PM 1963

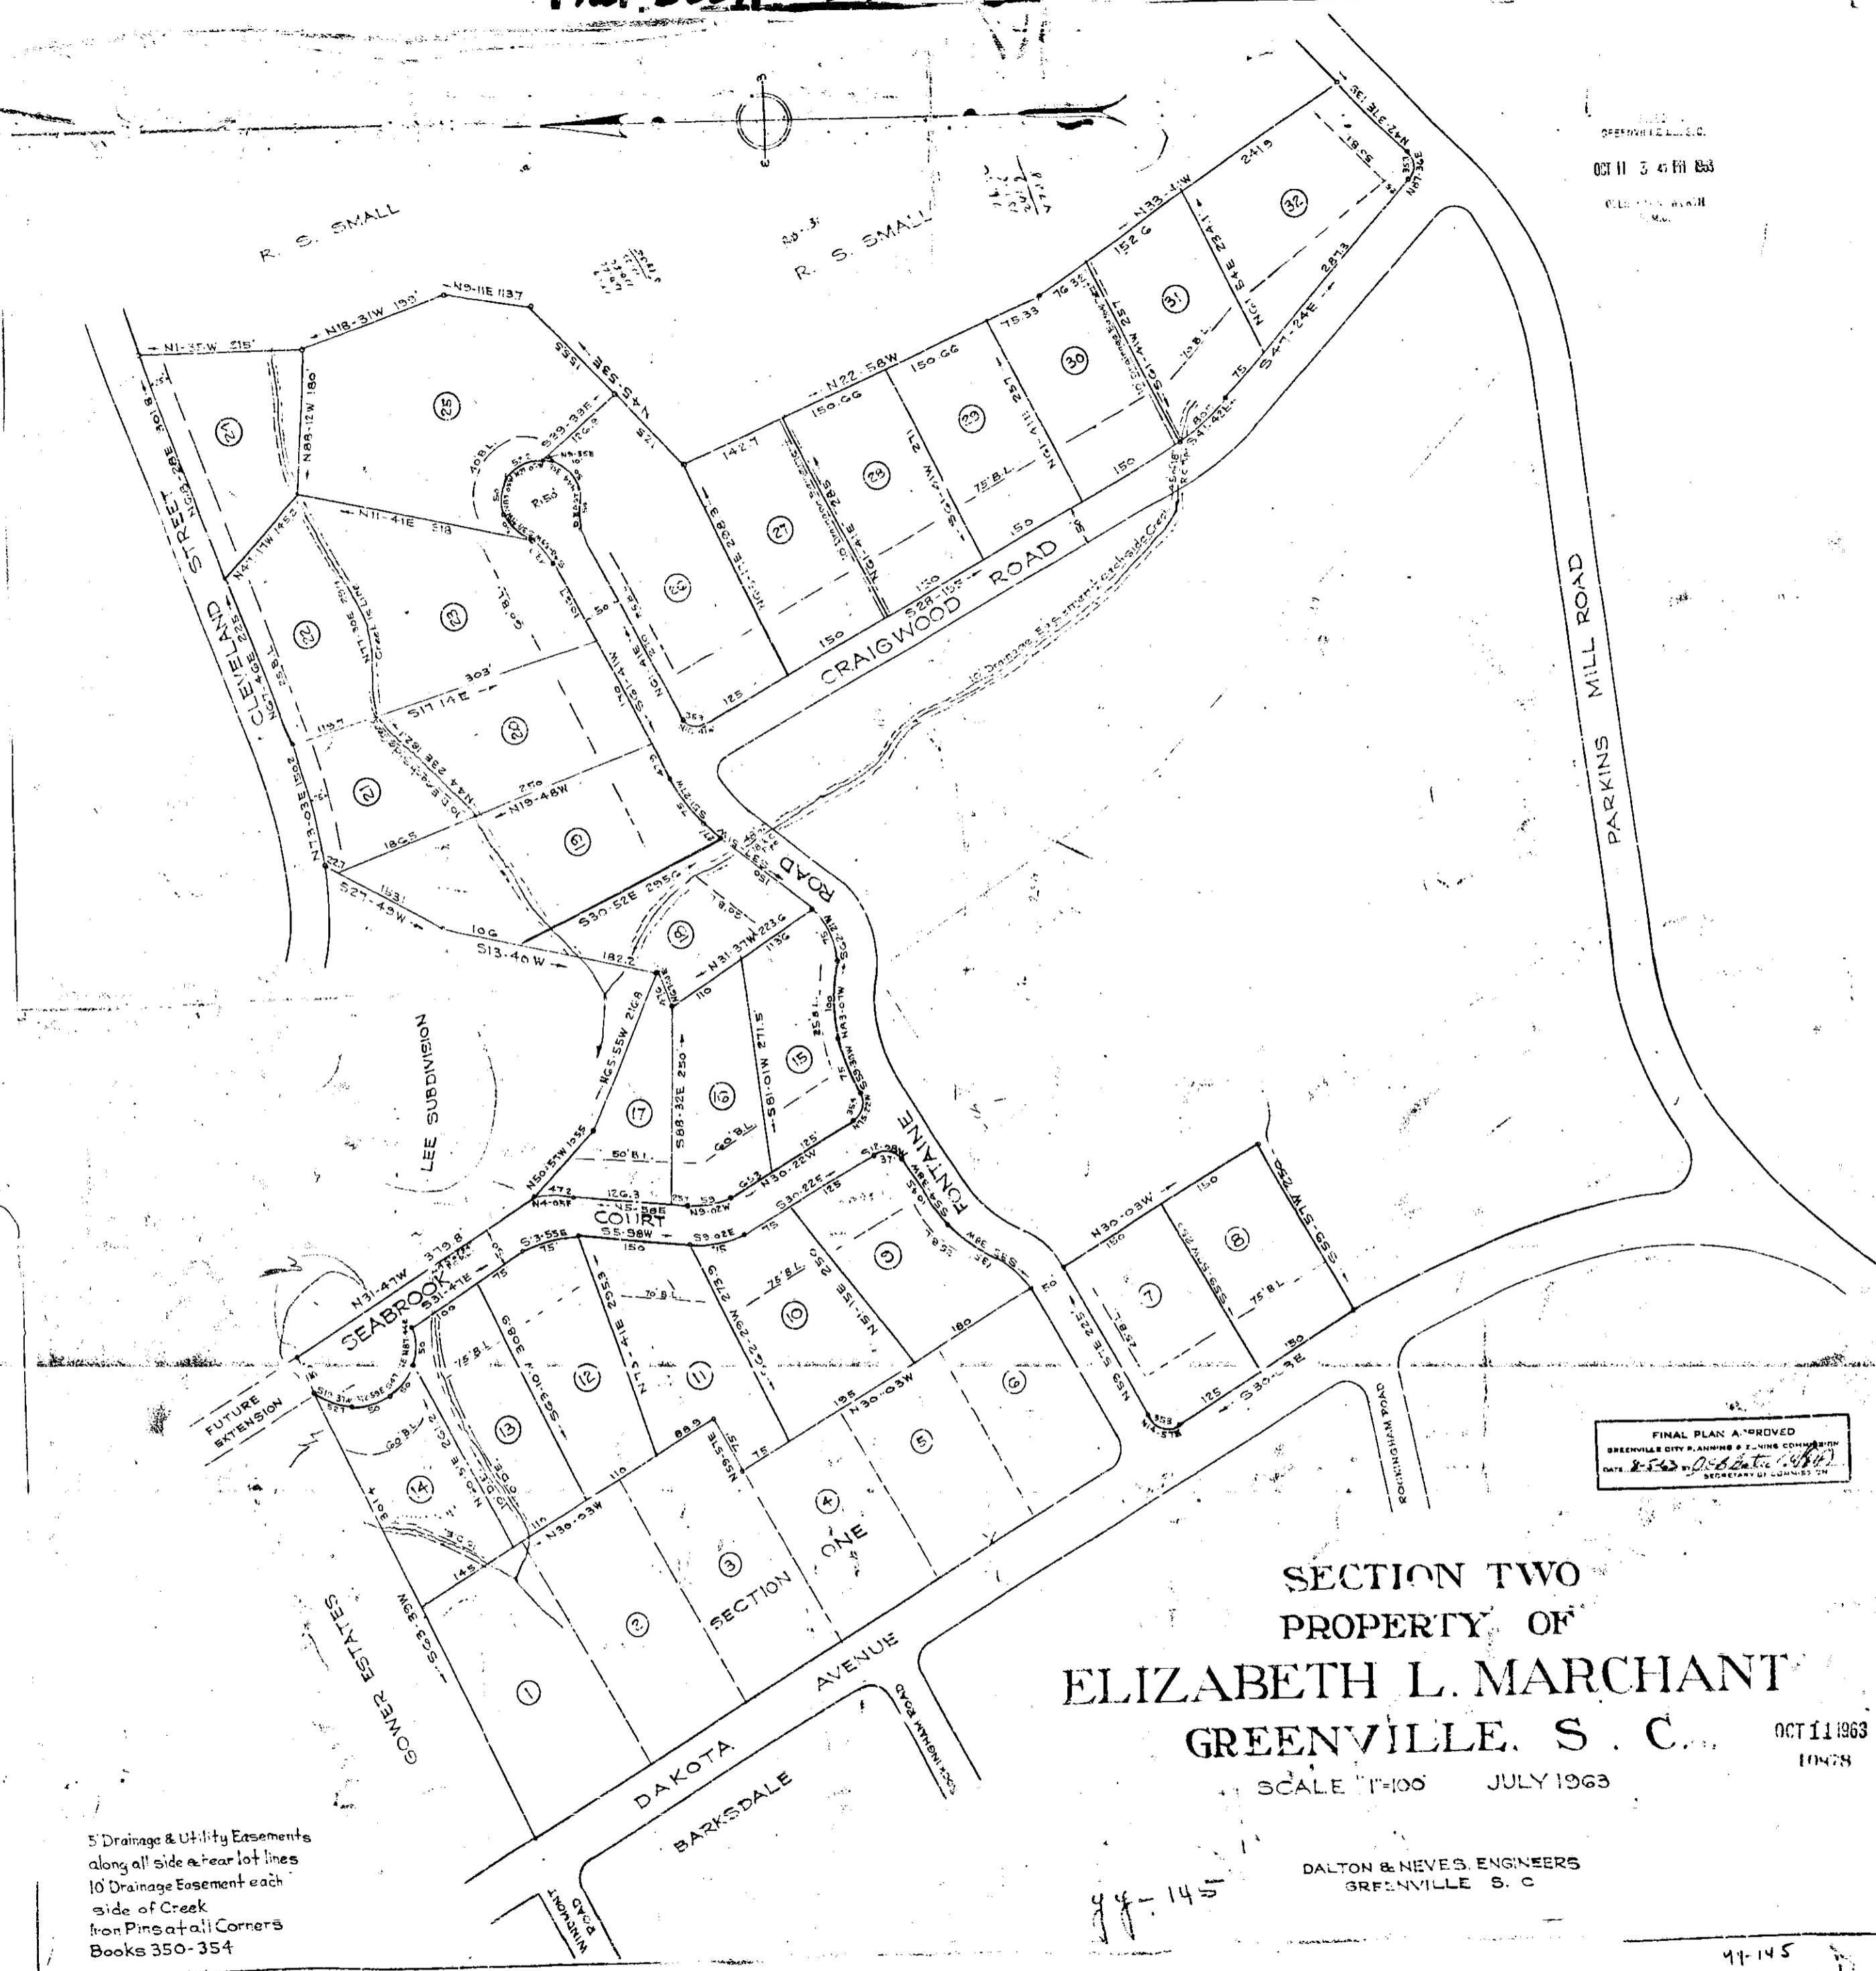

JMS:R... Final Title... 10/1/63
 And Recorded in Volume...
 Registered at the...
 M
 M

FINAL PLAN APPROVED
 GREENVILLE CITY PLANNING & ZONING COMMISSION
 DATE 10/1/63 BY J. B. [Signature]
 SECRETARY OF COMMISSION

SECTION TWO
 PROPERTY OF
 ELIZABETH L. MARCHANT
 GREENVILLE, S. C.

OCT 11 1963 10678

SCALE 1"=100' JULY 1963

DALTON & NEVES, ENGINEERS
GREENVILLE, S. C.

5' Drainage & Utility Easements
 along all side & rear lot lines
 10' Drainage Easement each
 side of Creek
 Iron Pins at all Corners
 Books 350-354



44-145

44-145

151

151