


Plat Book ZZ, Page 149

FILED
GREENVILLE CO. S. C.

JAN 17 4 14 PM 1962

OLLIE FARNSWORTH
R. M. C.

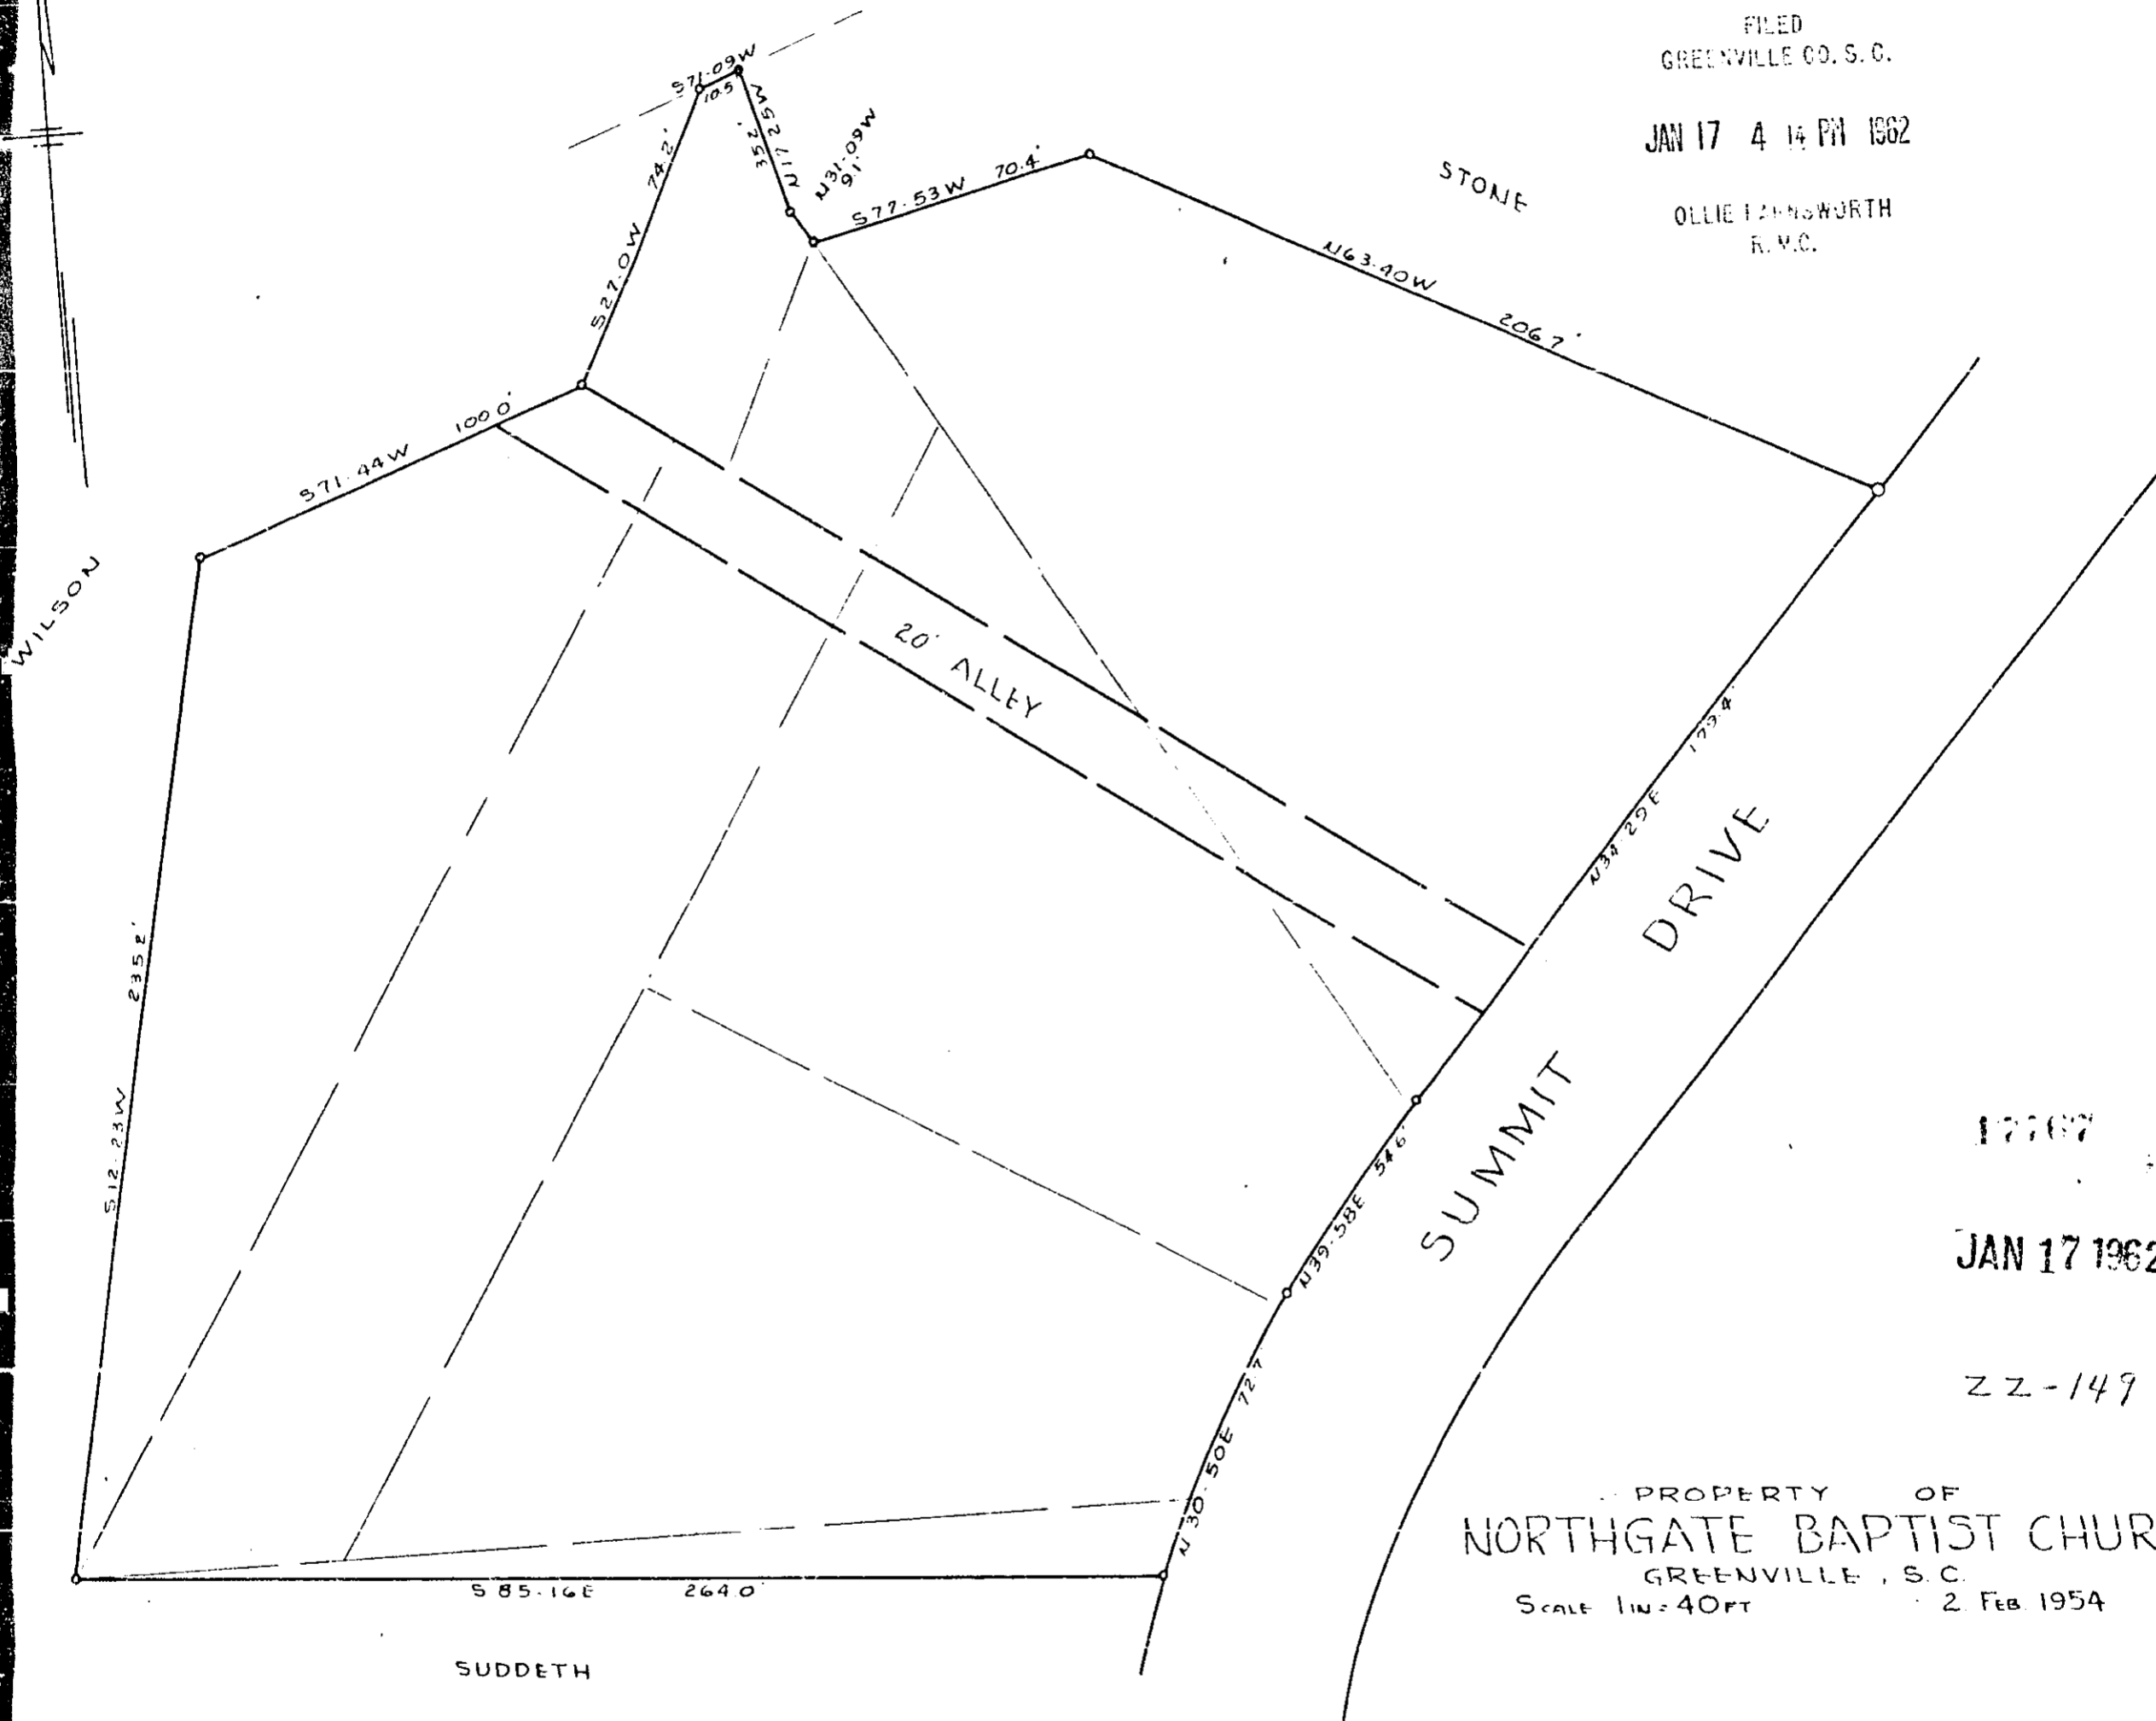

17767


JAN 17 1962

ZZ-149

PROPERTY OF
NORTHGATE BAPTIST CHURCH
GREENVILLE, S. C.
Scale 1" = 40 FT 2 Feb. 1954

PIEDMONT ENGINEERING SERVICE
GREENVILLE, S. C.

1/2 scale in

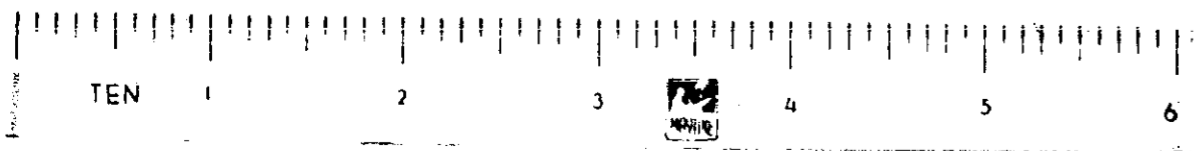

17767 Filed This 17th Day of Jan. 1962
and Recorded in vol. ZZ Page 149 of M
Ollie Farnsworth
Register Mesne Conveyance Greenville County, S. C.