



SS-26388  
See 30+

MAR 16 - 4 35 PM 1964

FFF-81

OLLIE FARNSWORTH  
R.M.C.

NB 153

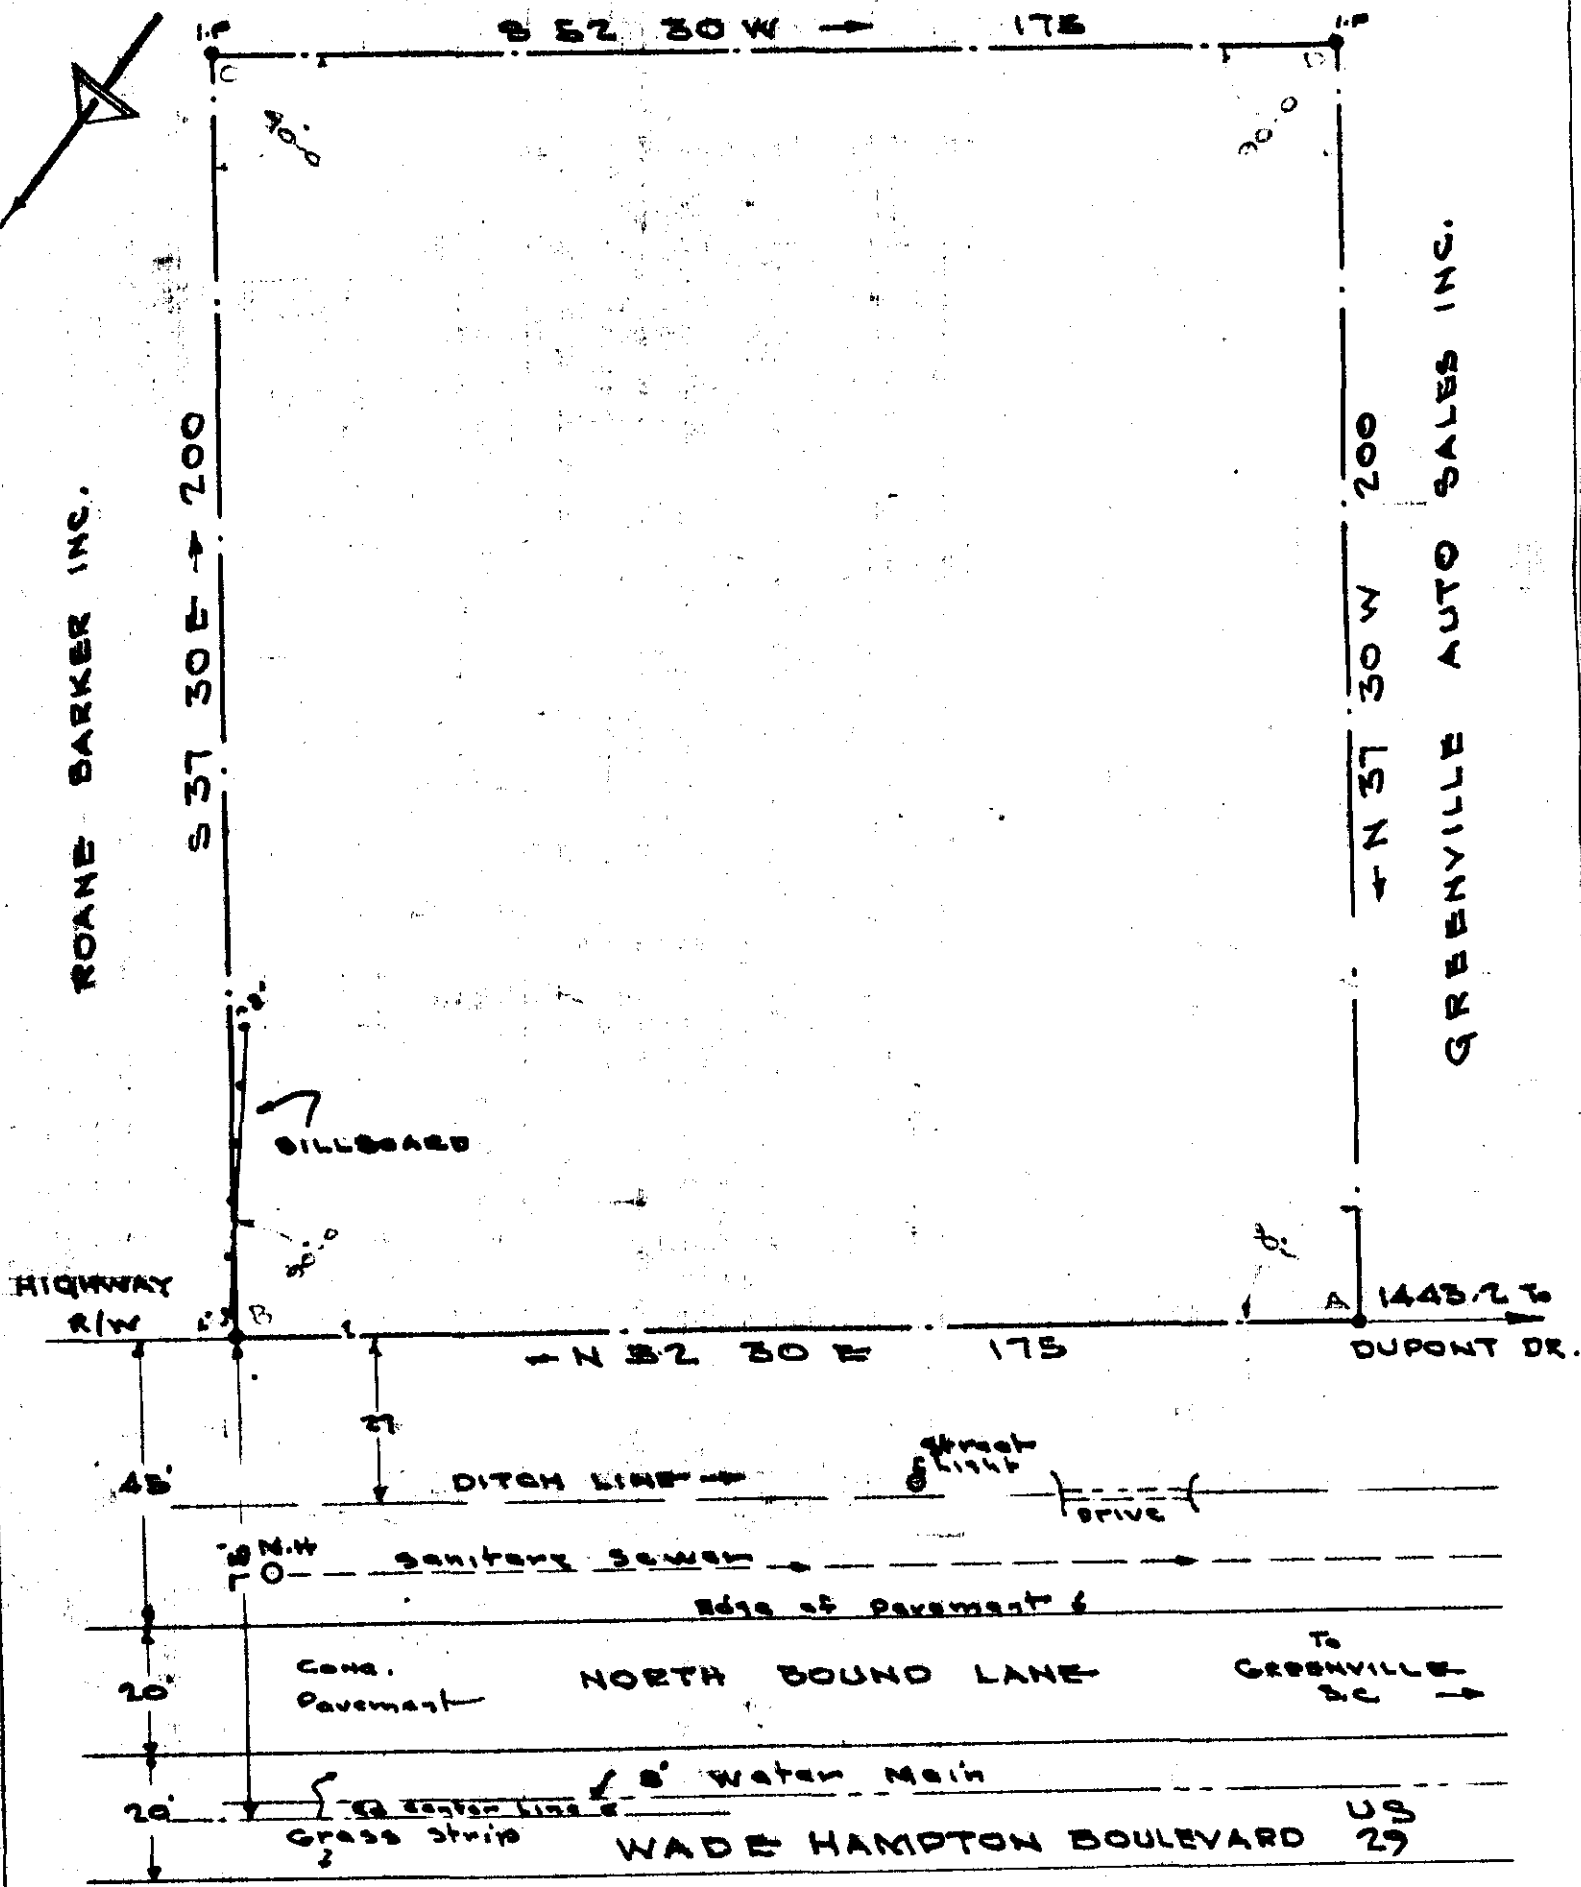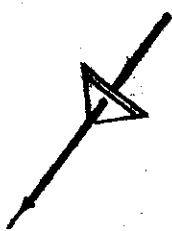

ROANE BARKER INC.

GREENVILLE AUTO SALES INC.

MAR 16 1964

26253

GULF OIL CORPORATION  
WADE HAMPTON BOULEVARD  
GREENVILLE, S.C.

Scale 1/2" = 30' DEC 1963

SS-26388

This Plat and Survey  
are correct as shown

REGISTERED ENGINEER S.C. 1146

JONES ENGINEERING SERVICES  
GREENVILLE, S.C.

26253 Filed This 16 day of March 1964

And Recorded in Vol. 155 Page 81 at 4:35 PM

*OLLIE FARNSWORTH*  
Register Mesne Conveyance Greenville County, S.C.