


T.A. McCARTER
TRUSTEE

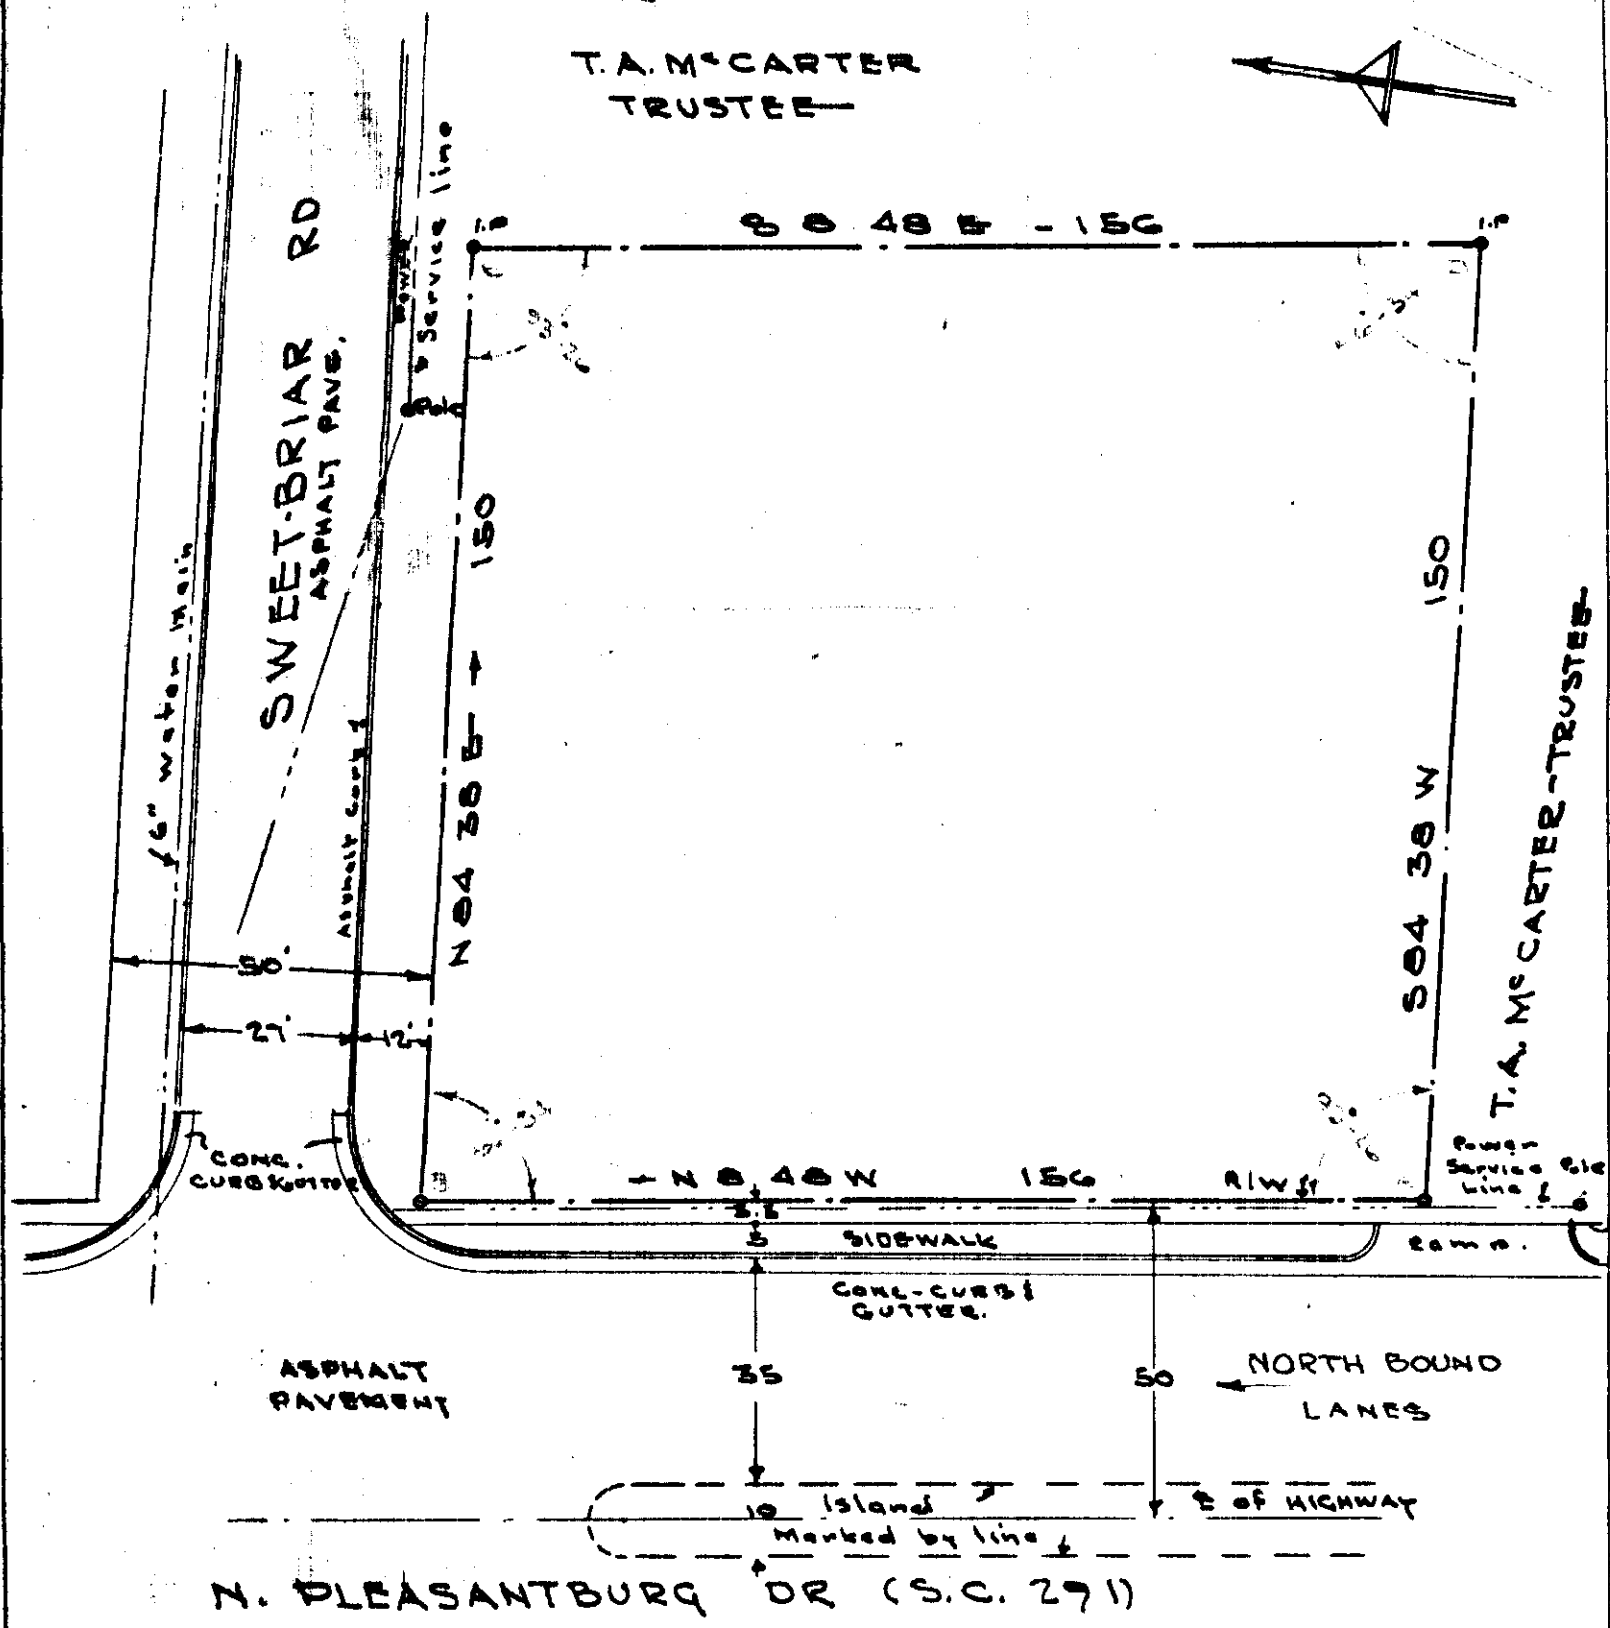

N. PLEASANTBURG DR (S.C. 291)

GULF OIL CORPORATION
N. PLEASANTBURG DRIVE (SC 291)
& SWEETBRIAR ROAD
GREENVILLE, S.C.

Scale 1" = 30' DEC 1963.

APR 2 1964

28074

504

777 89

This Plat and Survey are correct as shown.

Registered Engineer S.C.-1144

JONES ENGINEERING SERVICES
GREENVILLE, S.C.

28074 Filed This 2 day of April 1964
And Recorded in Vol. 545 Page 89 at 9:30 P. M.
Register Mesne Conveyance Greenville County, S. C.