



TYPICAL SECTION

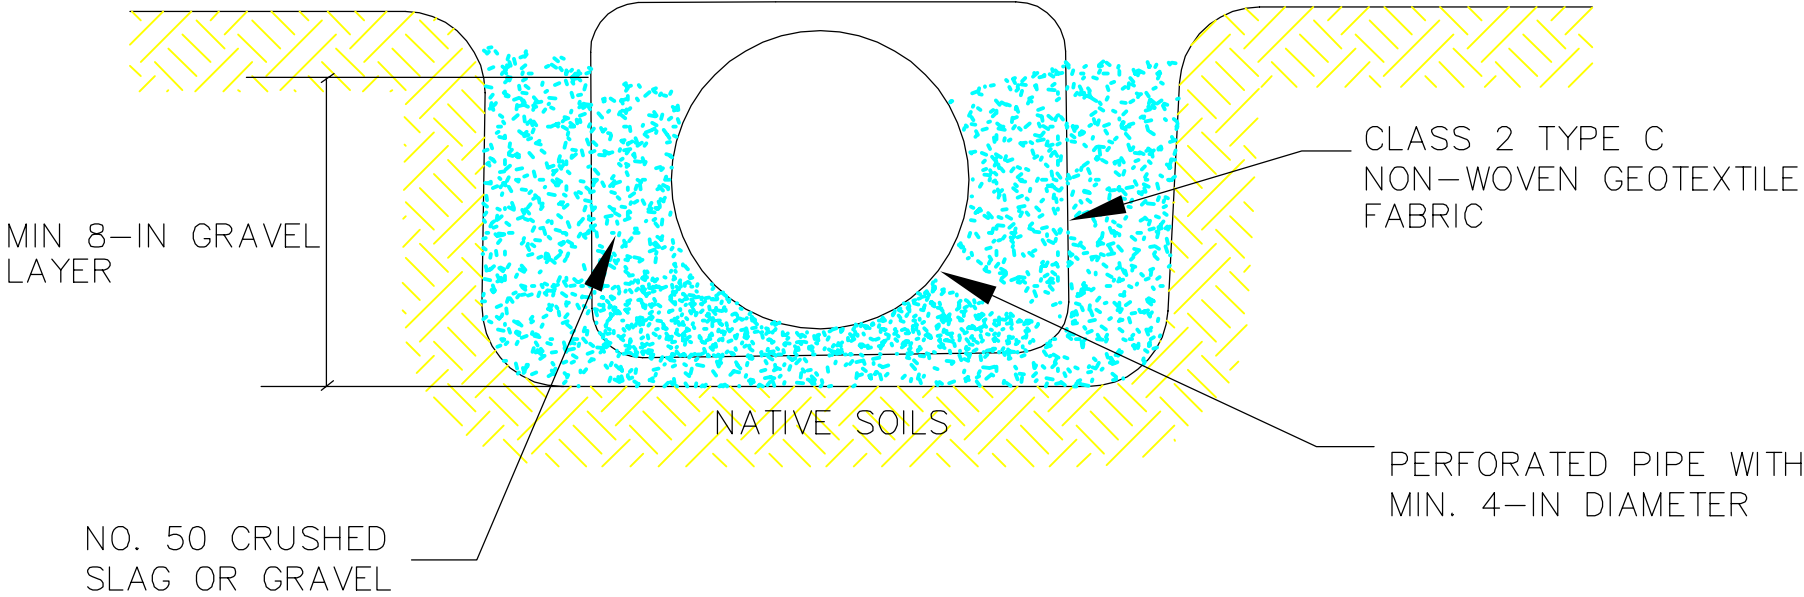

NOTE: TYPICAL MAXIMUM SPACING OF PIPE UNDERDRAINS IS 10-FT

	Greenville County Storm Water Management
	SUBSURFACE DRAIN
STANDARD DRAWING NO.	RC-02
APPROVED BY: _____	January, 2018
GREENVILLE COUNTY STORMWATER MANAGEMENT	DATE