




PLAN VIEW

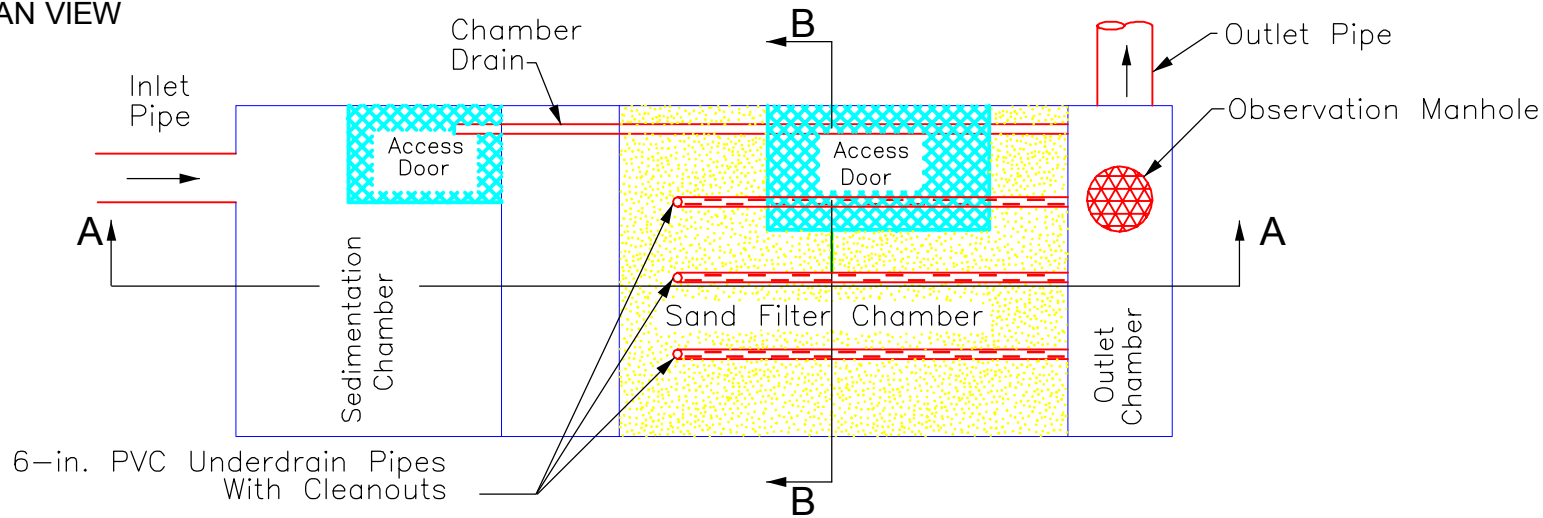

SECTION A-A

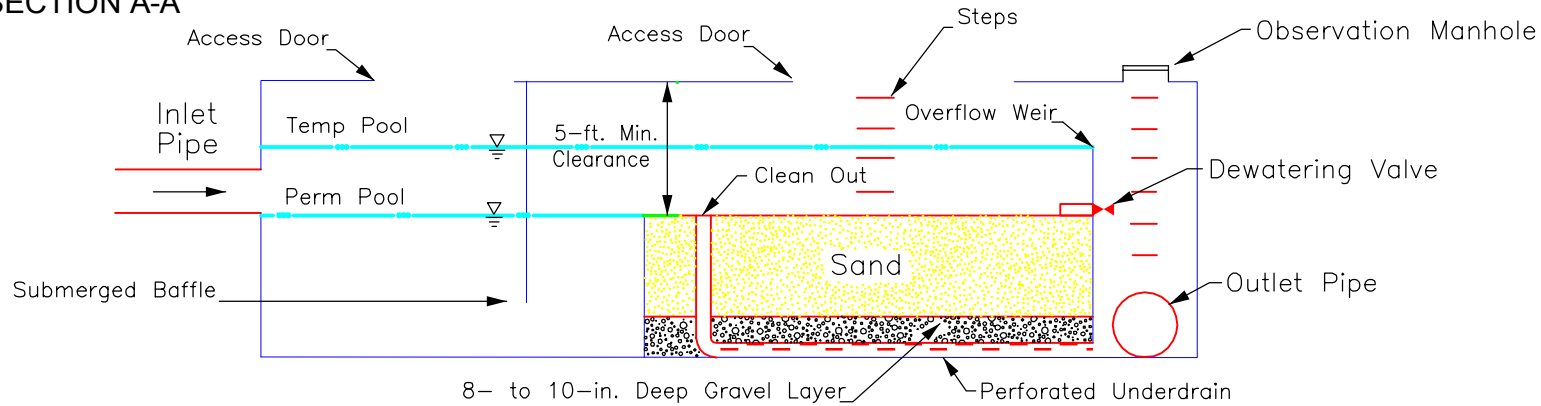

SECTION B-B

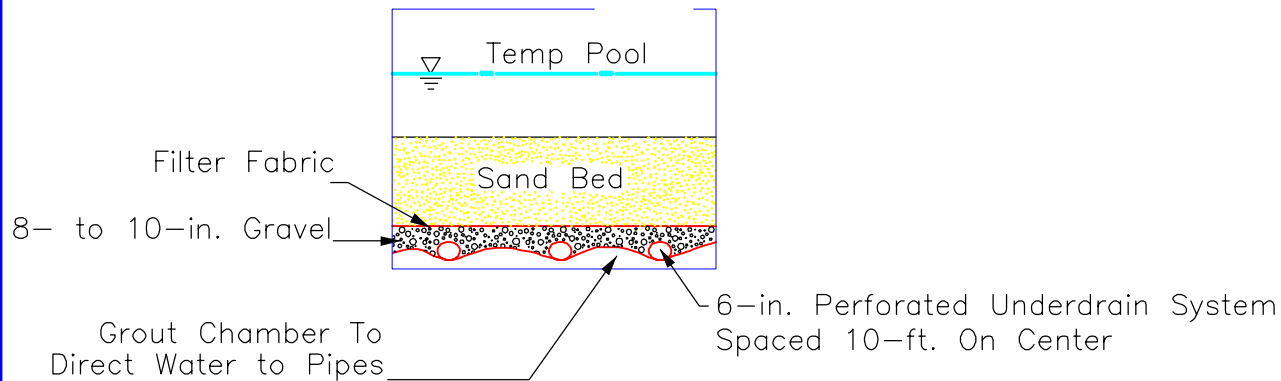

**Greenville County
Storm Water Management**

SAND FILTER

STANDARD DRAWING NO.

WQ-06

APPROVED BY: _____
GREENVILLE COUNTY STORM WATER MANAGEMENT

January 2018
DATE