
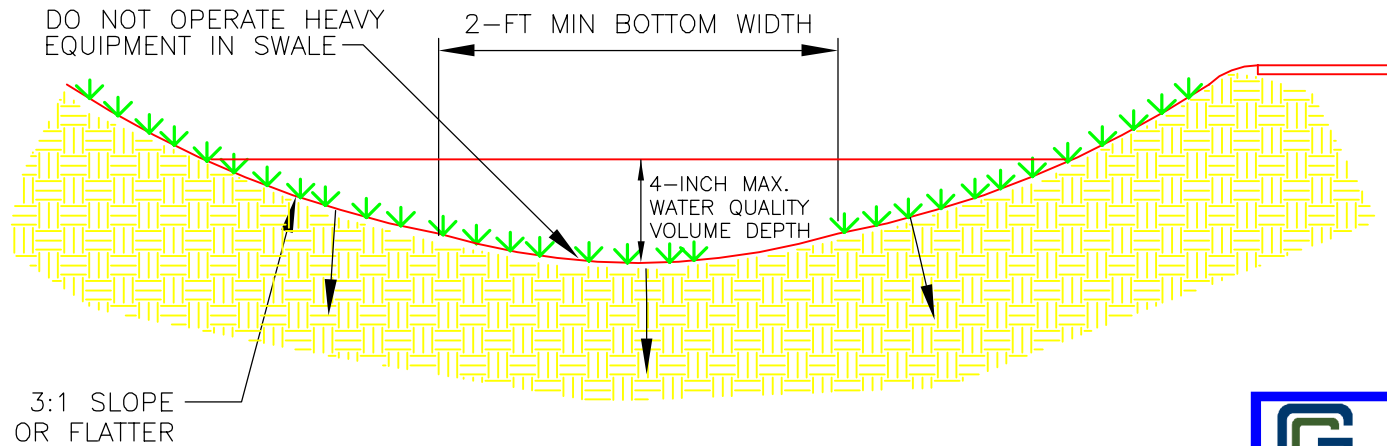


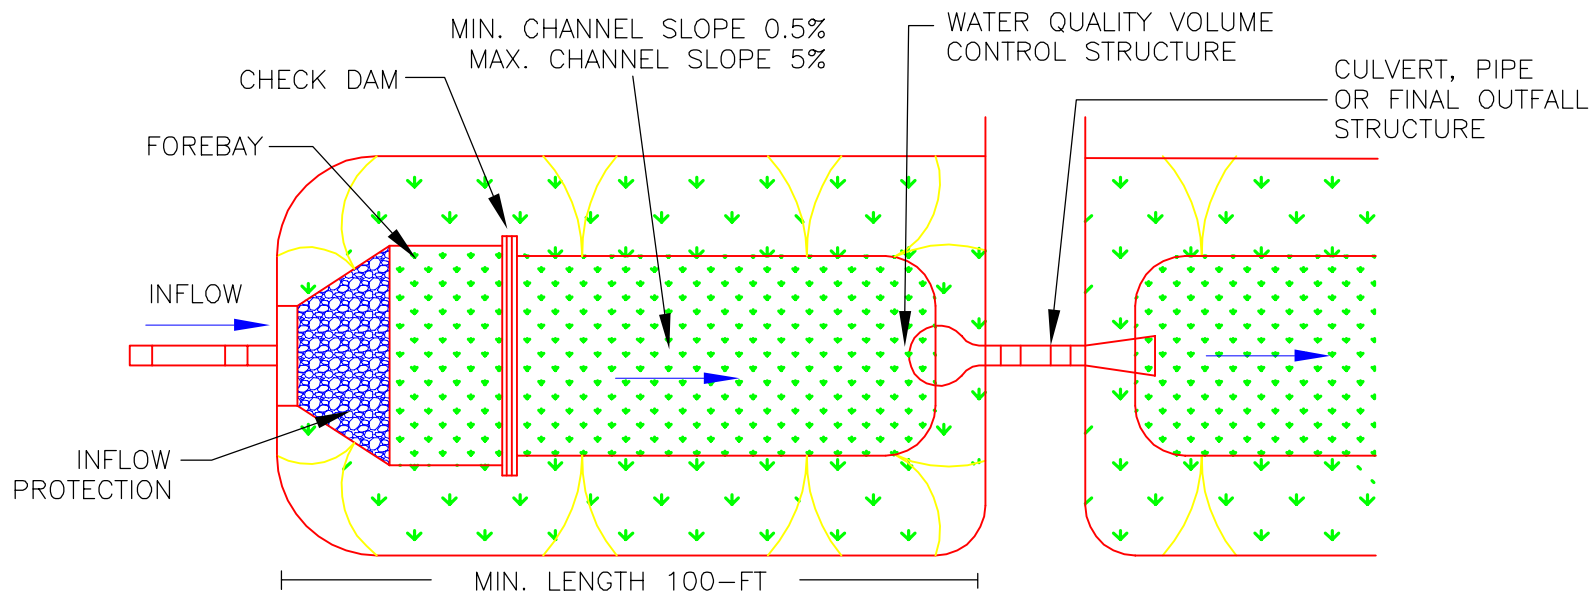

Greenville County
Storm Water Management

VEGETATED SWALE

STANDARD DRAWING NO. WQ-19

APPROVED BY: _____
GRENVILLE COUNTY STORM WATER MANAGEMENT

January 2018
DATE