


SETBACKS: FRONT-15'
REAR-15'
SIDE-5' EACH SIDE OF LOT LINE

CURRENT ZONING: RS
PROPOSED ZONING: PD
TOTAL ACRES: 19.23

SANITARY SEWER: WESTERN CAROLINA REGIONAL
SEWER AUTHORITY
WATER: GREENVILLE WATER SYSTEM

LOT AREA TABLE

NUMBER	SQ. FT.

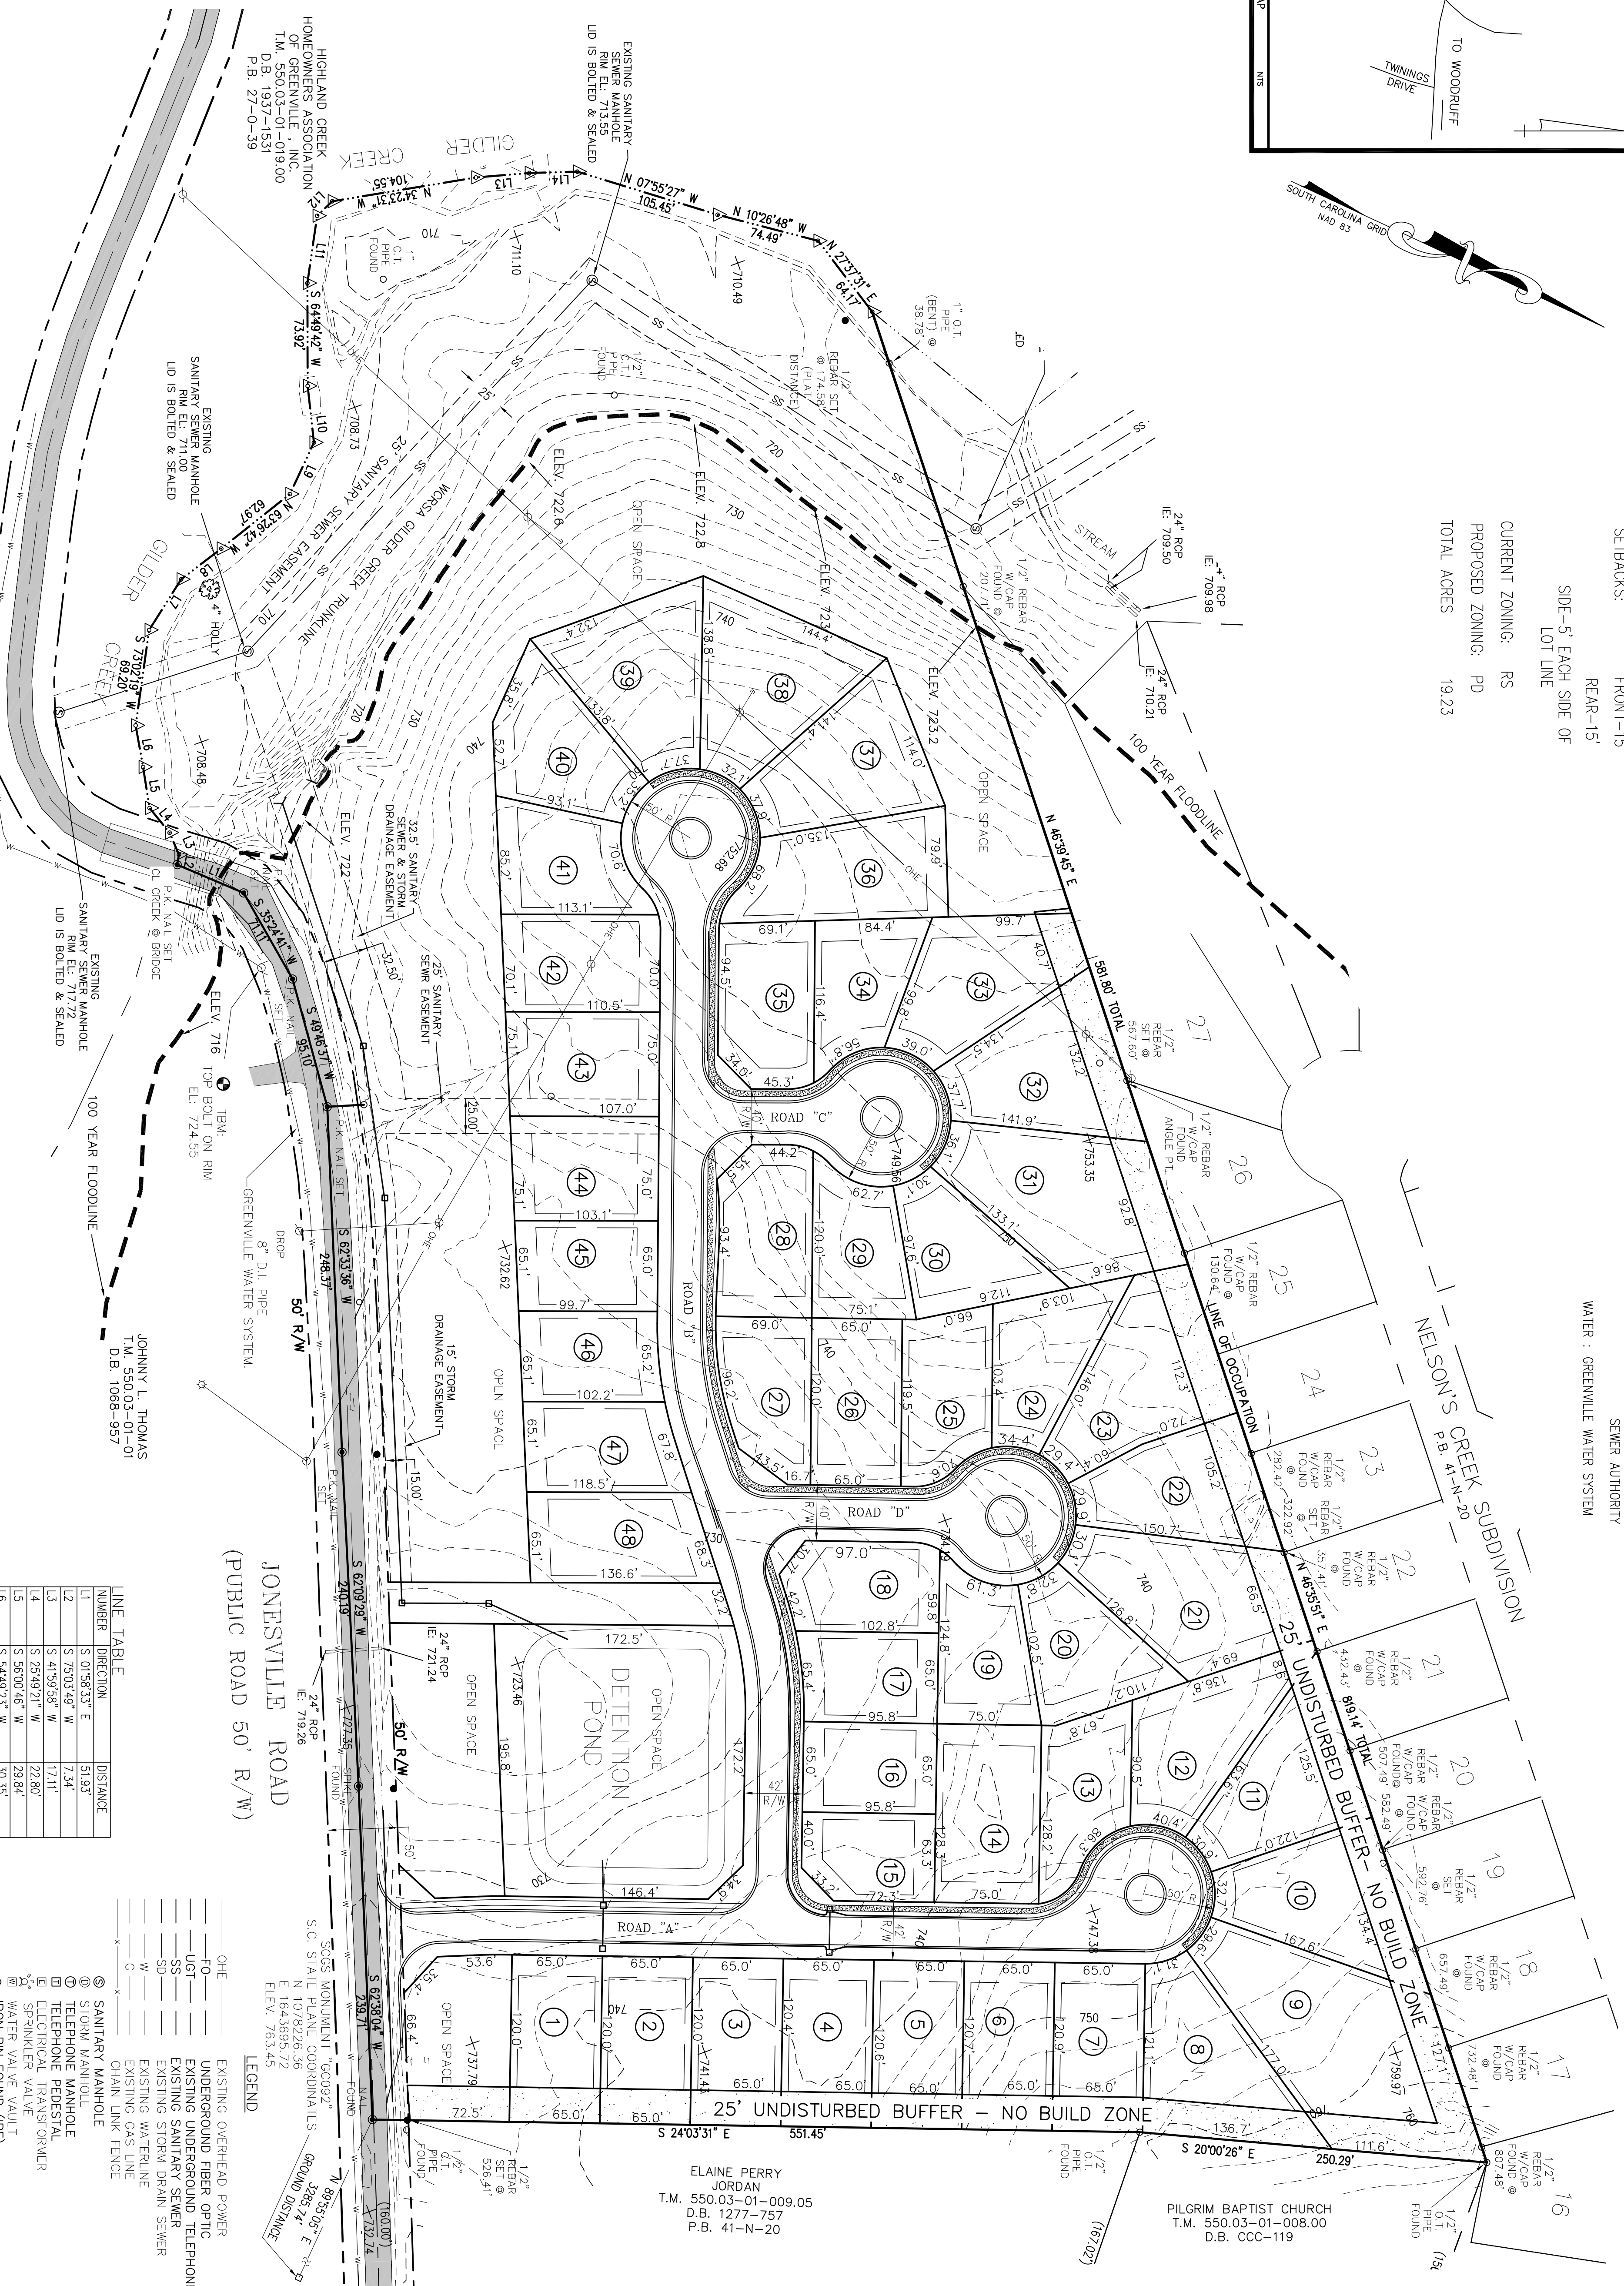


SINCLAIR & ASSOCIATES, LLC
ENGINEERS/SURVEYORS/MAPPERS
DUNCAN, SOUTH CAROLINA

REG. NO. DATE
SURVEYOR'S SIGNATURE

TAX MAP DEED

550.03-01-009.06 2233-118
550.03-01-009.07 2233-131
550.03-01-009.08 2233-152
550.03-01-009.00 2233-168

JONESVILLE ROAD
(PUBLIC ROAD 50' R/W)

LINE TABLE

NUMBER	DIRECTION	DISTANCE
1	S 01°58.33' E	51.93
6	S 54°49.23' W	30.35
7	N 82°43.41' W	43.05
8	N 82°29.06' W	36.37
9	N 90°00.00' W	40.82
10	S 58°39.12' W	48.86
11	S 27°15.24' W	49.88
12	N 68°50.26' W	15.10
13	N 29°50.26' W	38.53
14	N 26°34.50' W	34.53

LEGEND

- OH-E EXISTING OVERHEAD POWER
- FO UNDERGROUND FIBER OPTIC
- UGT UNDERGROUND TELEPHONE
- SS EXISTING UNDERGROUND SEWER
- SS EXISTING SANITARY SEWER
- SS EXISTING STORM DRAIN SEWER
- W EXISTING WATERLINE
- W EXISTING GAS LINE
- G EXISTING CHAIN LINK FENCE
- SANITARY MANHOLE
- TELEPHONE MANHOLE
- TELEPHONE PEDestal
- ELECTRICAL TRANSFORMER
- SPRINKLER VALVE
- WATER VALVE VALVE
- IRON PIN FOUND (IPF)
- CONCRETE MONUMENT FOUND
- SPIKE / NAIL
- ▲ POINT
- SCOD SANITARY CLEANOUT
- CATCH BASIN
- CURB INLET
- FIRE PROTECTION PIV
- WATER METER
- GAS VALVE
- UTILITY POLE
- LIGHT POLE
- EXISTING STORM PIPE

25' UNDISTURBED BUFFER - NO BUILD ZONE
















PP-1

© 2007 SINCLAIR & ASSOCIATES, LLC