


3 DAYS BEFORE DIGGING IN
SOUTH CAROLINA
CALL 1-888-721-7877
PALMETTO UTILITY PROTECTION SERVICE

LEGEND:

☆	LIGHT POLE
□	POWER POLE
⊗	WATER VALVE
⊕	WATER METER
⊙	STORM DRAIN MANHOLE
⊚	CATCH BASIN
⊖	SANITARY SEWER MANHOLE
⊗	GAS VALVE
⊗	TELEPHONE PEDESTAL
⊗	FIRE HYDRANT
⊗	IRON PIN SET (1/2" REBAR)
⊗	IRON PIN FOUND
—	OVERHEAD POWER LINE
—	UNDERGROUND ELECTRIC LINE
—	SANITARY SEWER LINE
—	WATER LINE
—	GAS LINE
—	OVERHEAD TELEPHONE LINE
—	UNDERGROUND TELEPHONE LINE
—	UNDERGROUND GAS MARKER
—	CLEANOUT
—	REINFORCED CONCRETE PIPE

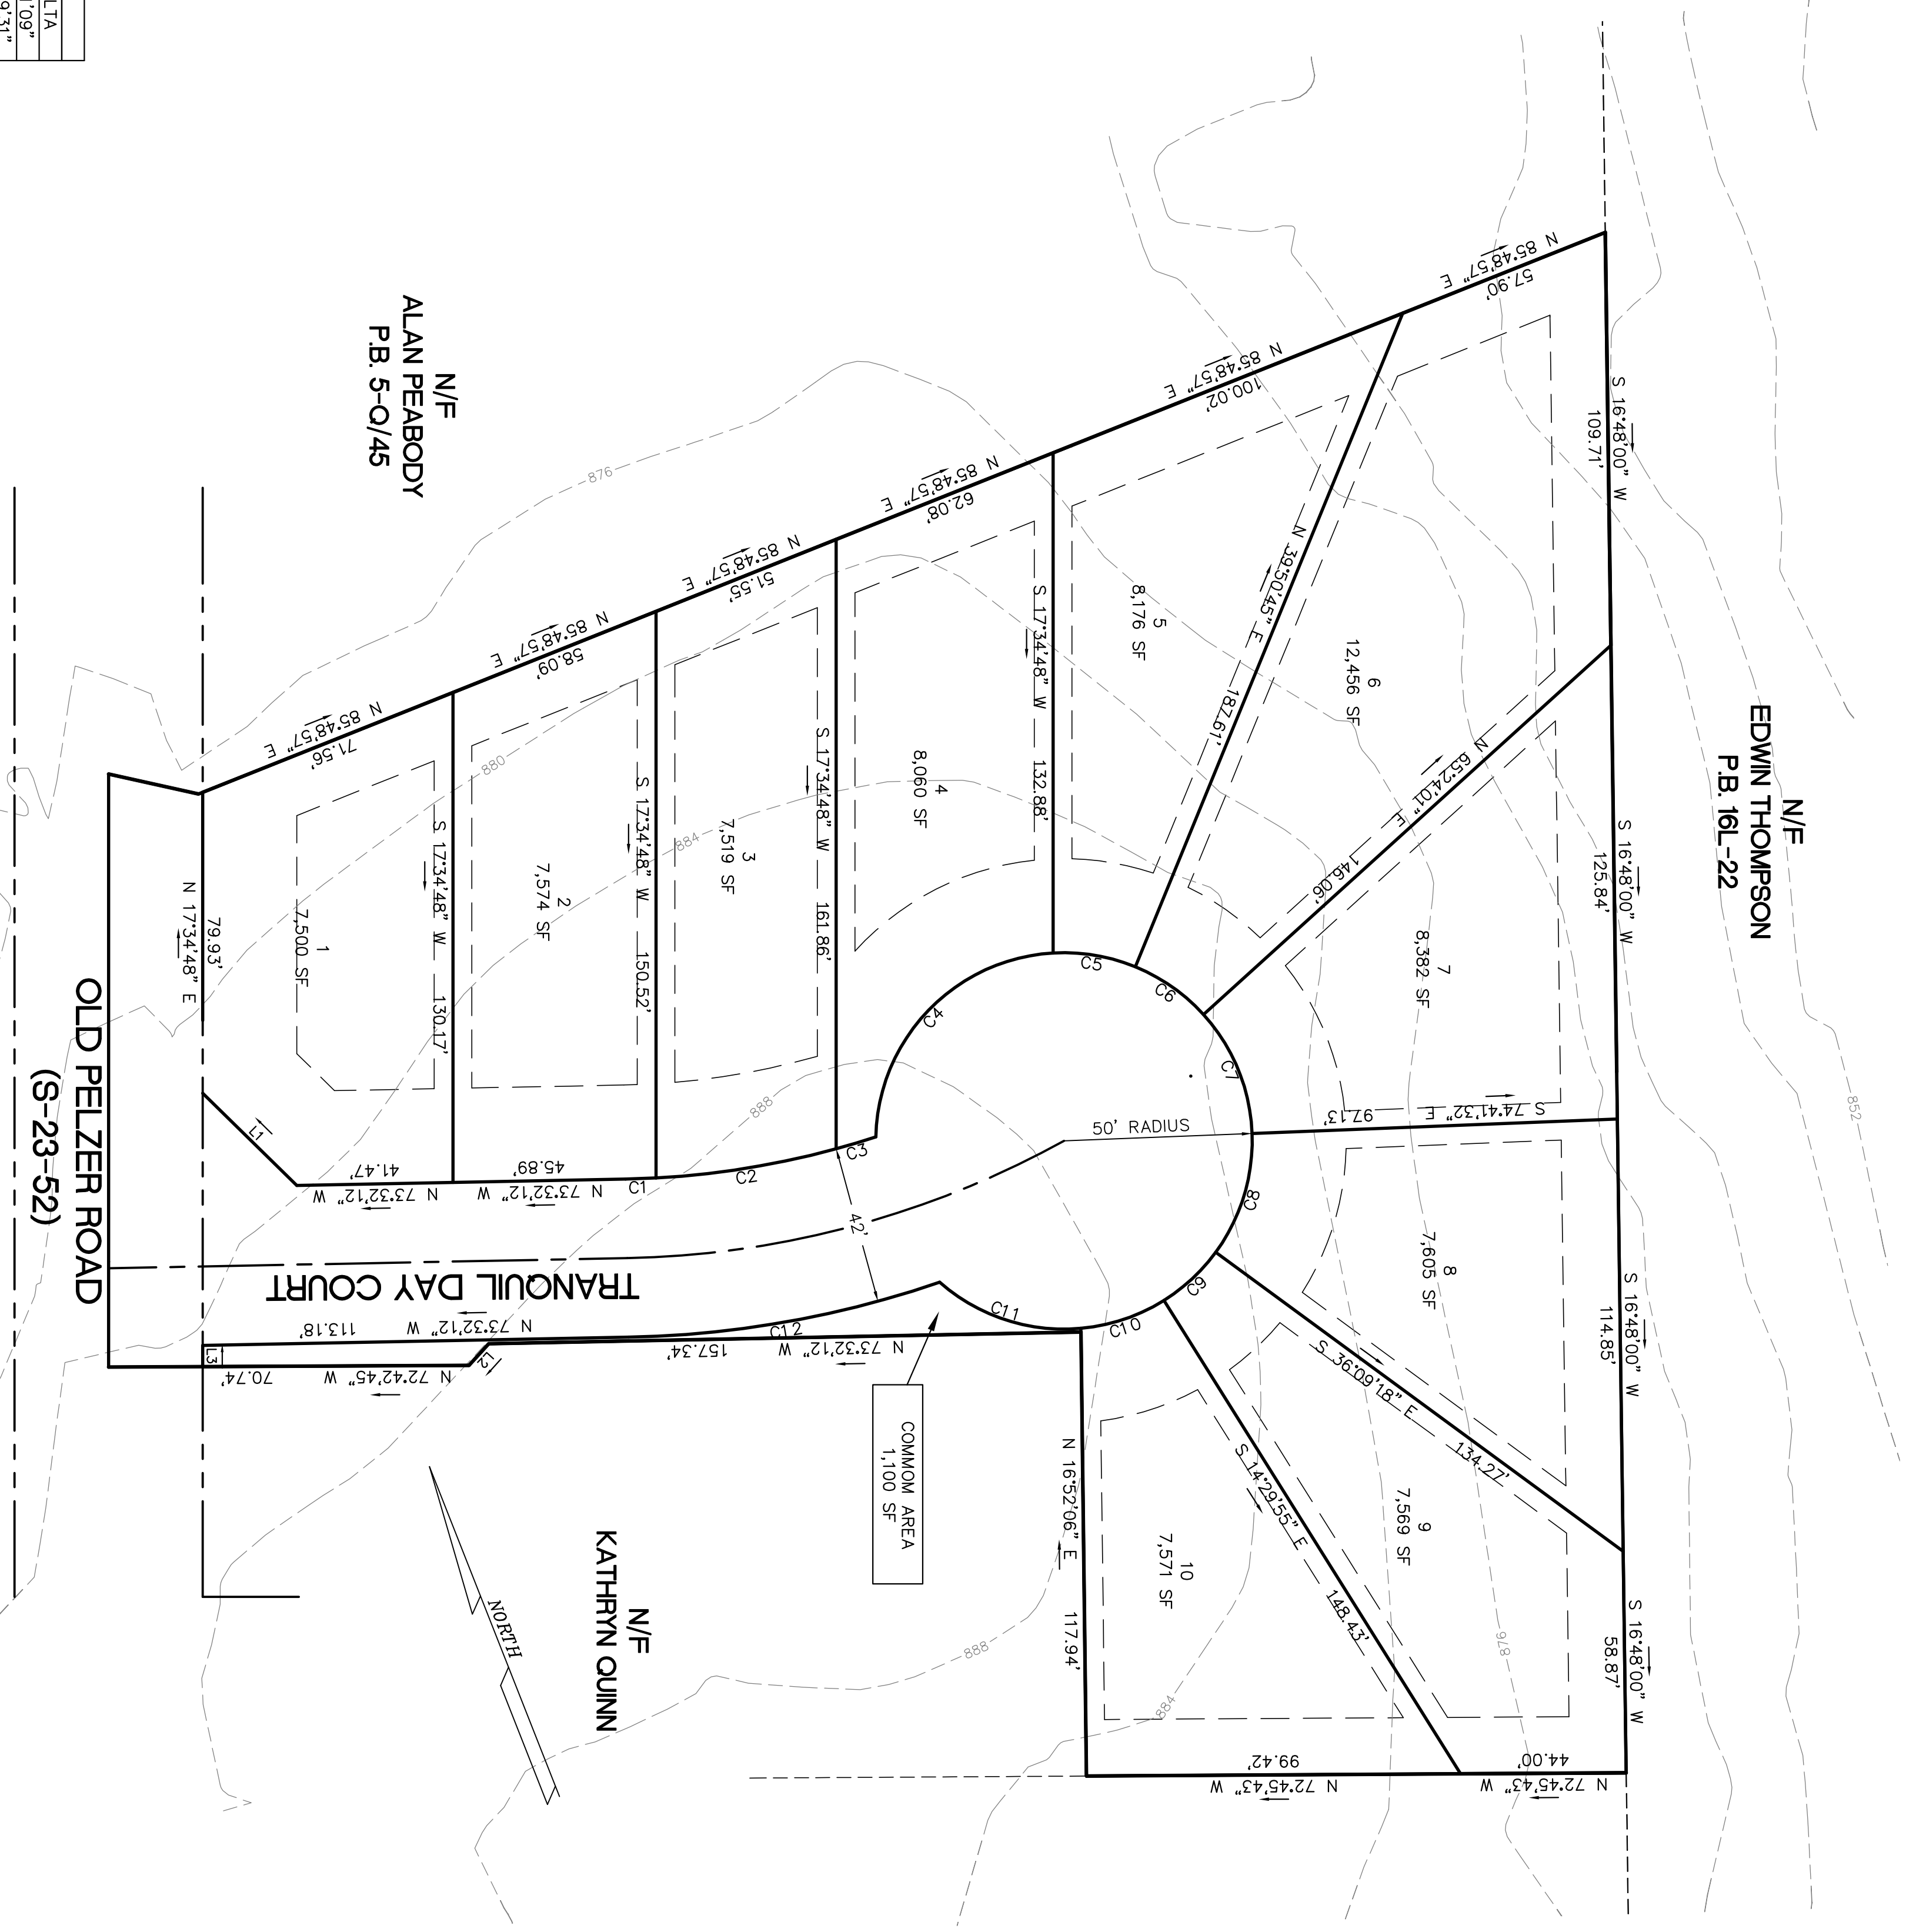

LINE TABLE


LINE	LENGTH	BEARING
L1	35.01'	N 27°58'42" W
L2	7.78'	S 60°03'05" W
L3	5.62'	N 17°34'48" E

CURVE TABLE

CURVE	RADIUS	LENGTH	TANGENT	CHORD	BEARING	DELTA
C1	229.00'	8.07'	4.04'	8.07'	S 74°32'47" E	2°01'09"
C2	229.00'	48.60'	24.39'	48.50'	S 81°38'06" E	12°09'31"
C3	229.00'	10.99'	5.50'	10.99'	S 89°05'21" E	2°44'59"
C4	50.00'	74.60'	46.21'	67.87'	S 61°33'11" W	85°29'09"
C5	50.00'	22.30'	11.34'	22.11'	N 62°55'45" W	25°32'58"
C6	50.26'	22.30'	11.34'	22.12'	N 37°25'34" W	25°29'35"
C7	49.69'	34.84'	18.17'	34.13'	N 04°36'58" W	40°10'23"
C8	50.00'	33.63'	17.48'	33.00'	N 34°34'35" E	38°32'15"
C9	50.00'	18.90'	9.56'	18.79'	N 64°40'24" E	21°39'23"
C10	50.00'	23.50'	11.97'	23.29'	N 88°58'05" E	26°55'58"
C11	50.00'	40.57'	21.47'	39.46'	S 64°19'21" E	46°29'11"
C12	271.00'	84.23'	42.46'	83.89'	S 82°26'27" E	17°48'30"

NO.	DATE	DESCRIPTION	BY

KW TOLLISON & ASSOCIATES
PO Box 1084
Simpsonville, SC 29681-1084
Phone (803) 252-9255
Fax (803) 252-9255
WWW.KWASBC.COM

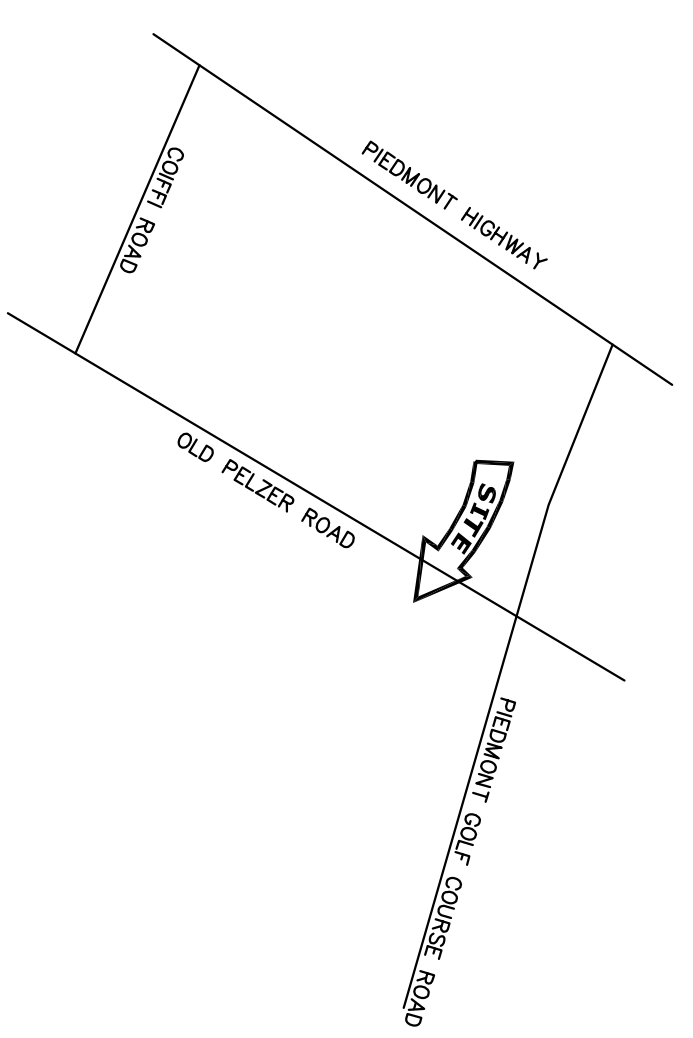

LOCATION MAP (NTS)
PRELIMINARY PLAN

SUBDIVISION OF
TRANQUIL ESTATE
K W TOLLISON & ASSOCIATES, LLC
PO Box 1084
Simpsonville, SC 29681
SIMPSONVILLE, SC 29681
864.335.9255
SURVEYOR

HAROLD MILLER
OWNER

NO. OF ACRES: 2.37 MILES OF NEW ROADS: 0.05
NO. OF LOTS: 10 DATE: JULY 3, 2007

ZONE: R-M20

SCALE: 1" = 30'
SCALE IN FEET

TMS 0609020105102