


**PRELIMINARY PLAT**

**AUGUST 2007**

**SUBDIVISION NAME:**

**SAVANNAH WALK (CLUSTER)**

**FILE: 07-204**

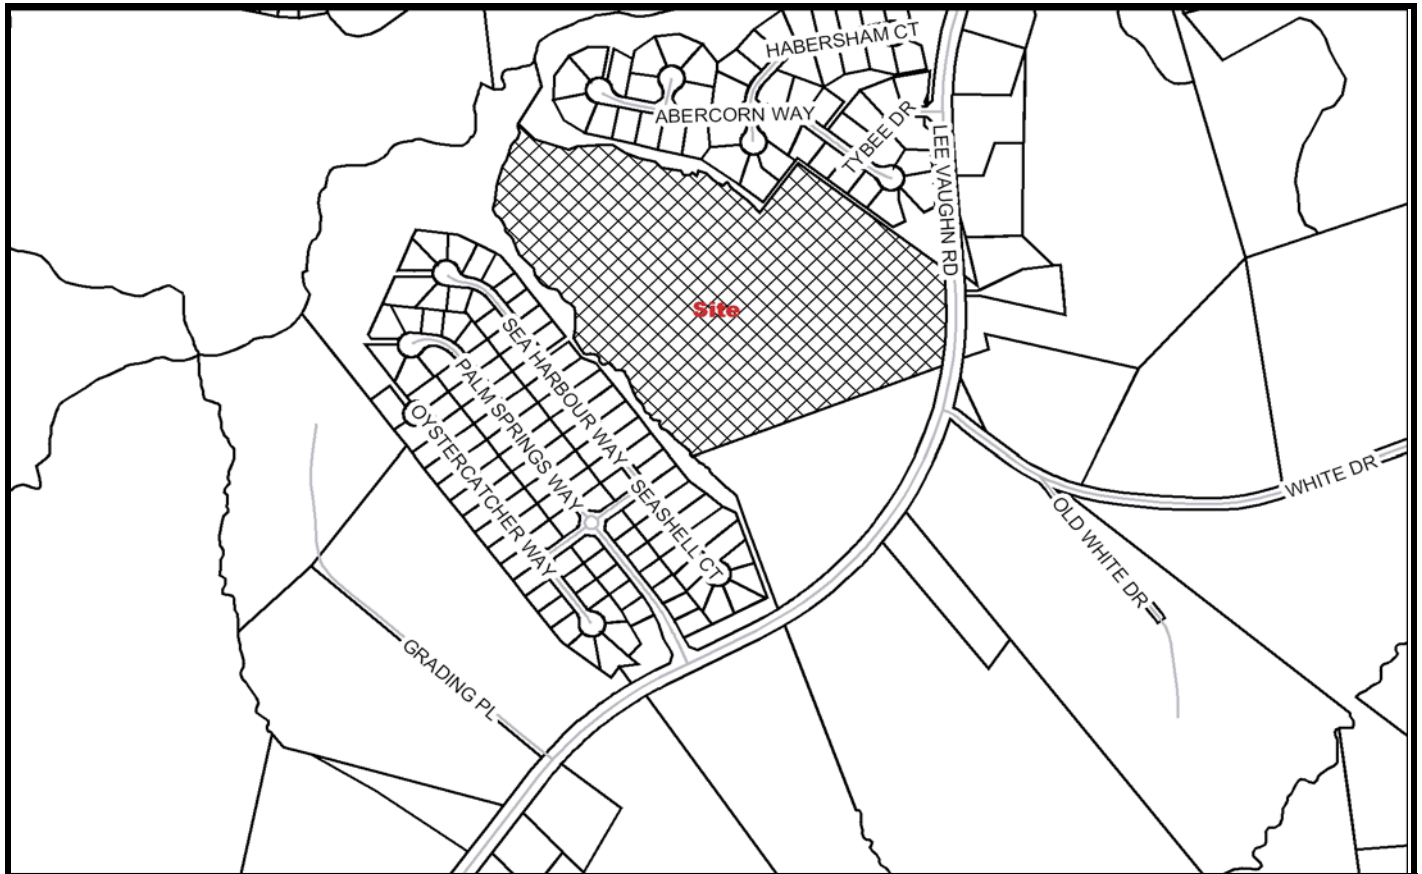

**Developer:** Jerre Carne

**Engineer/Surveyor:** Brandon Easterling  
Grey Engineering, Inc.

**Address:** 808 Lee Vaughn Road  
Simpsonville, SC 29681

**Address:** 132 Pilgrim Road  
Greenville, SC 29607

**Telephone Number:** 864-303-4313

**Telephone Number:** 864-297-3027

**Block Book Number:** 554.1-1-29

**Acres:** 28.85

**Zoning:** R-15 (Cluster)

**Lots:** 87

**Existing Access:** Lee Vaughn Road

**Planning Area:** Enoree

**Extension of An Existing Development:** No

**Streets:** 0.68 Miles Public

**Proposed Sewer:** Public

**Fire District:** Clear Springs

**Sewer District:** Metropolitan

**County Council District:** 27 (Kirven)

**Proposed Water Source:** GWS

**Census Tract:** 30.03

**TAZ:** 326

**Variance:** No