


PRELIMINARY PLAT

FEBRUARY 2008

SUBDIVISION NAME:

COUGAR ESTATES

FILE: 08-112

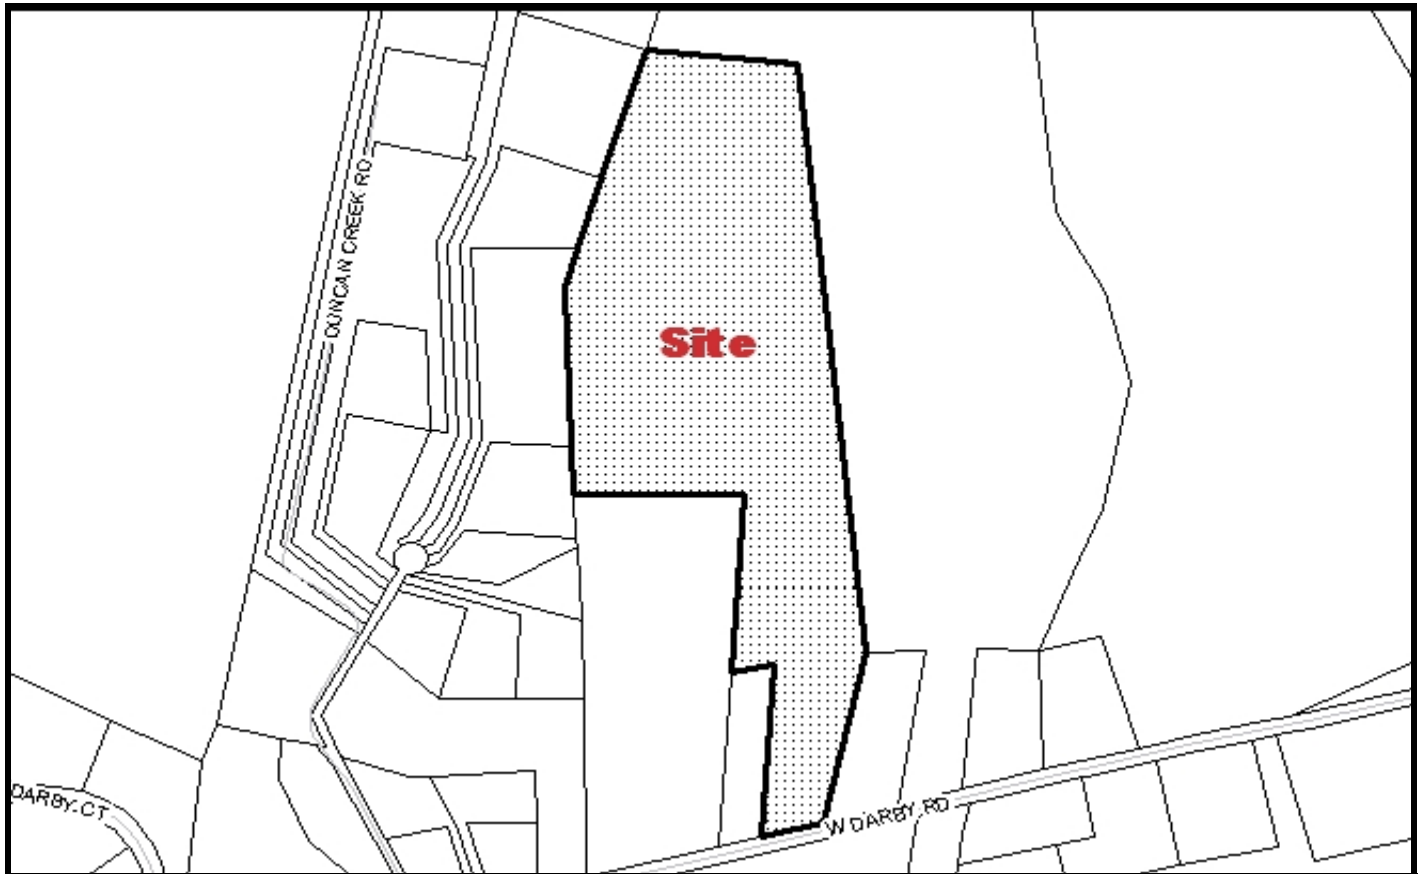

Developer: Mark H. Schmidt

Engineer/Surveyor: Jeff Plumblee
Plumblee Surveying

Address: 9 Dontello
Greenville, SC 29609

Address: 15 Blue Ridge Drive
Travelers Rest, SC

Telephone Number: 864-331-9402

Telephone Number: 864-834-4426

Block Book Number: 499.2-1-16

Acres: 14.85

Zoning: Unzoned

Lots: 6

Existing Access: W. Darby Road

Planning Area: Paris

Extension of An Existing Development: No

Streets: 0.23 Miles Unpaved Shared Drive

Proposed Sewer: Septic

Fire District: Piedmont Park

Sewer District: NA

County Council District: 20 (Cates)

Proposed Water Source: GWS

Census Tract: 27.02

TAZ: 300

Variance: No