

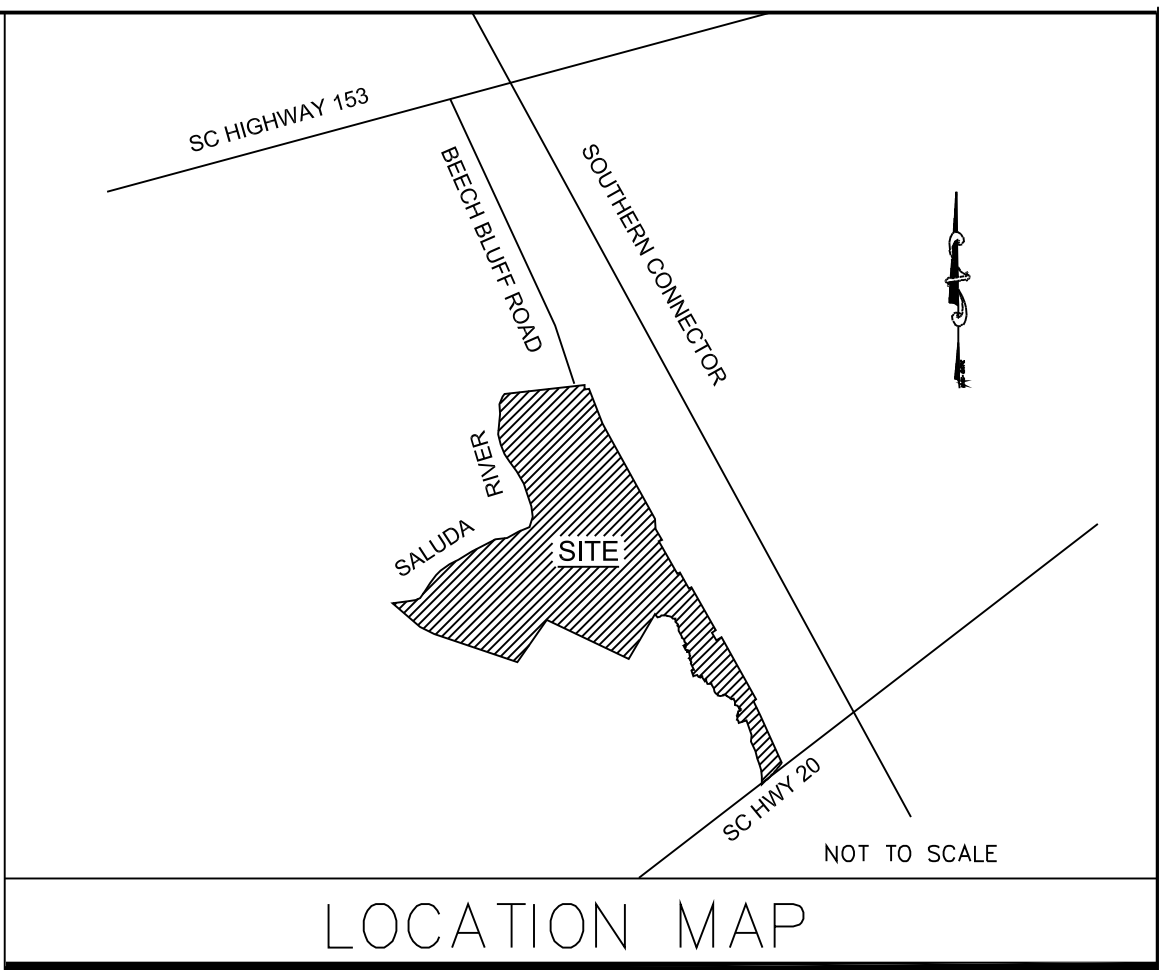


BUILDING SETBACKS			
LOT NUMBER	MINIMUM SETBACKS		
	FRONT	SIDE	REAR
59 - 174	5	5	5

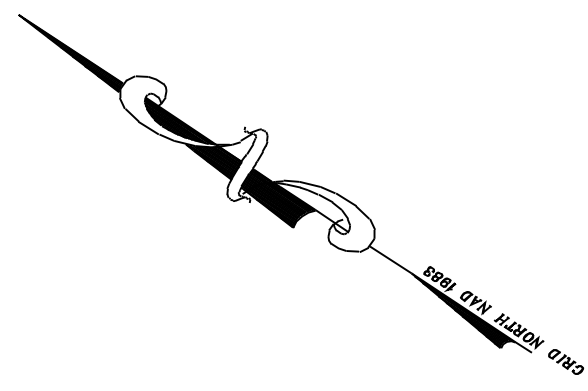

## SOUTHERN CONNECTOR

N/F KATHLEEN P.  
CLEVELAND  
DB: 1652 @ 572  
TAX MAP #: 608.3-01-014.00

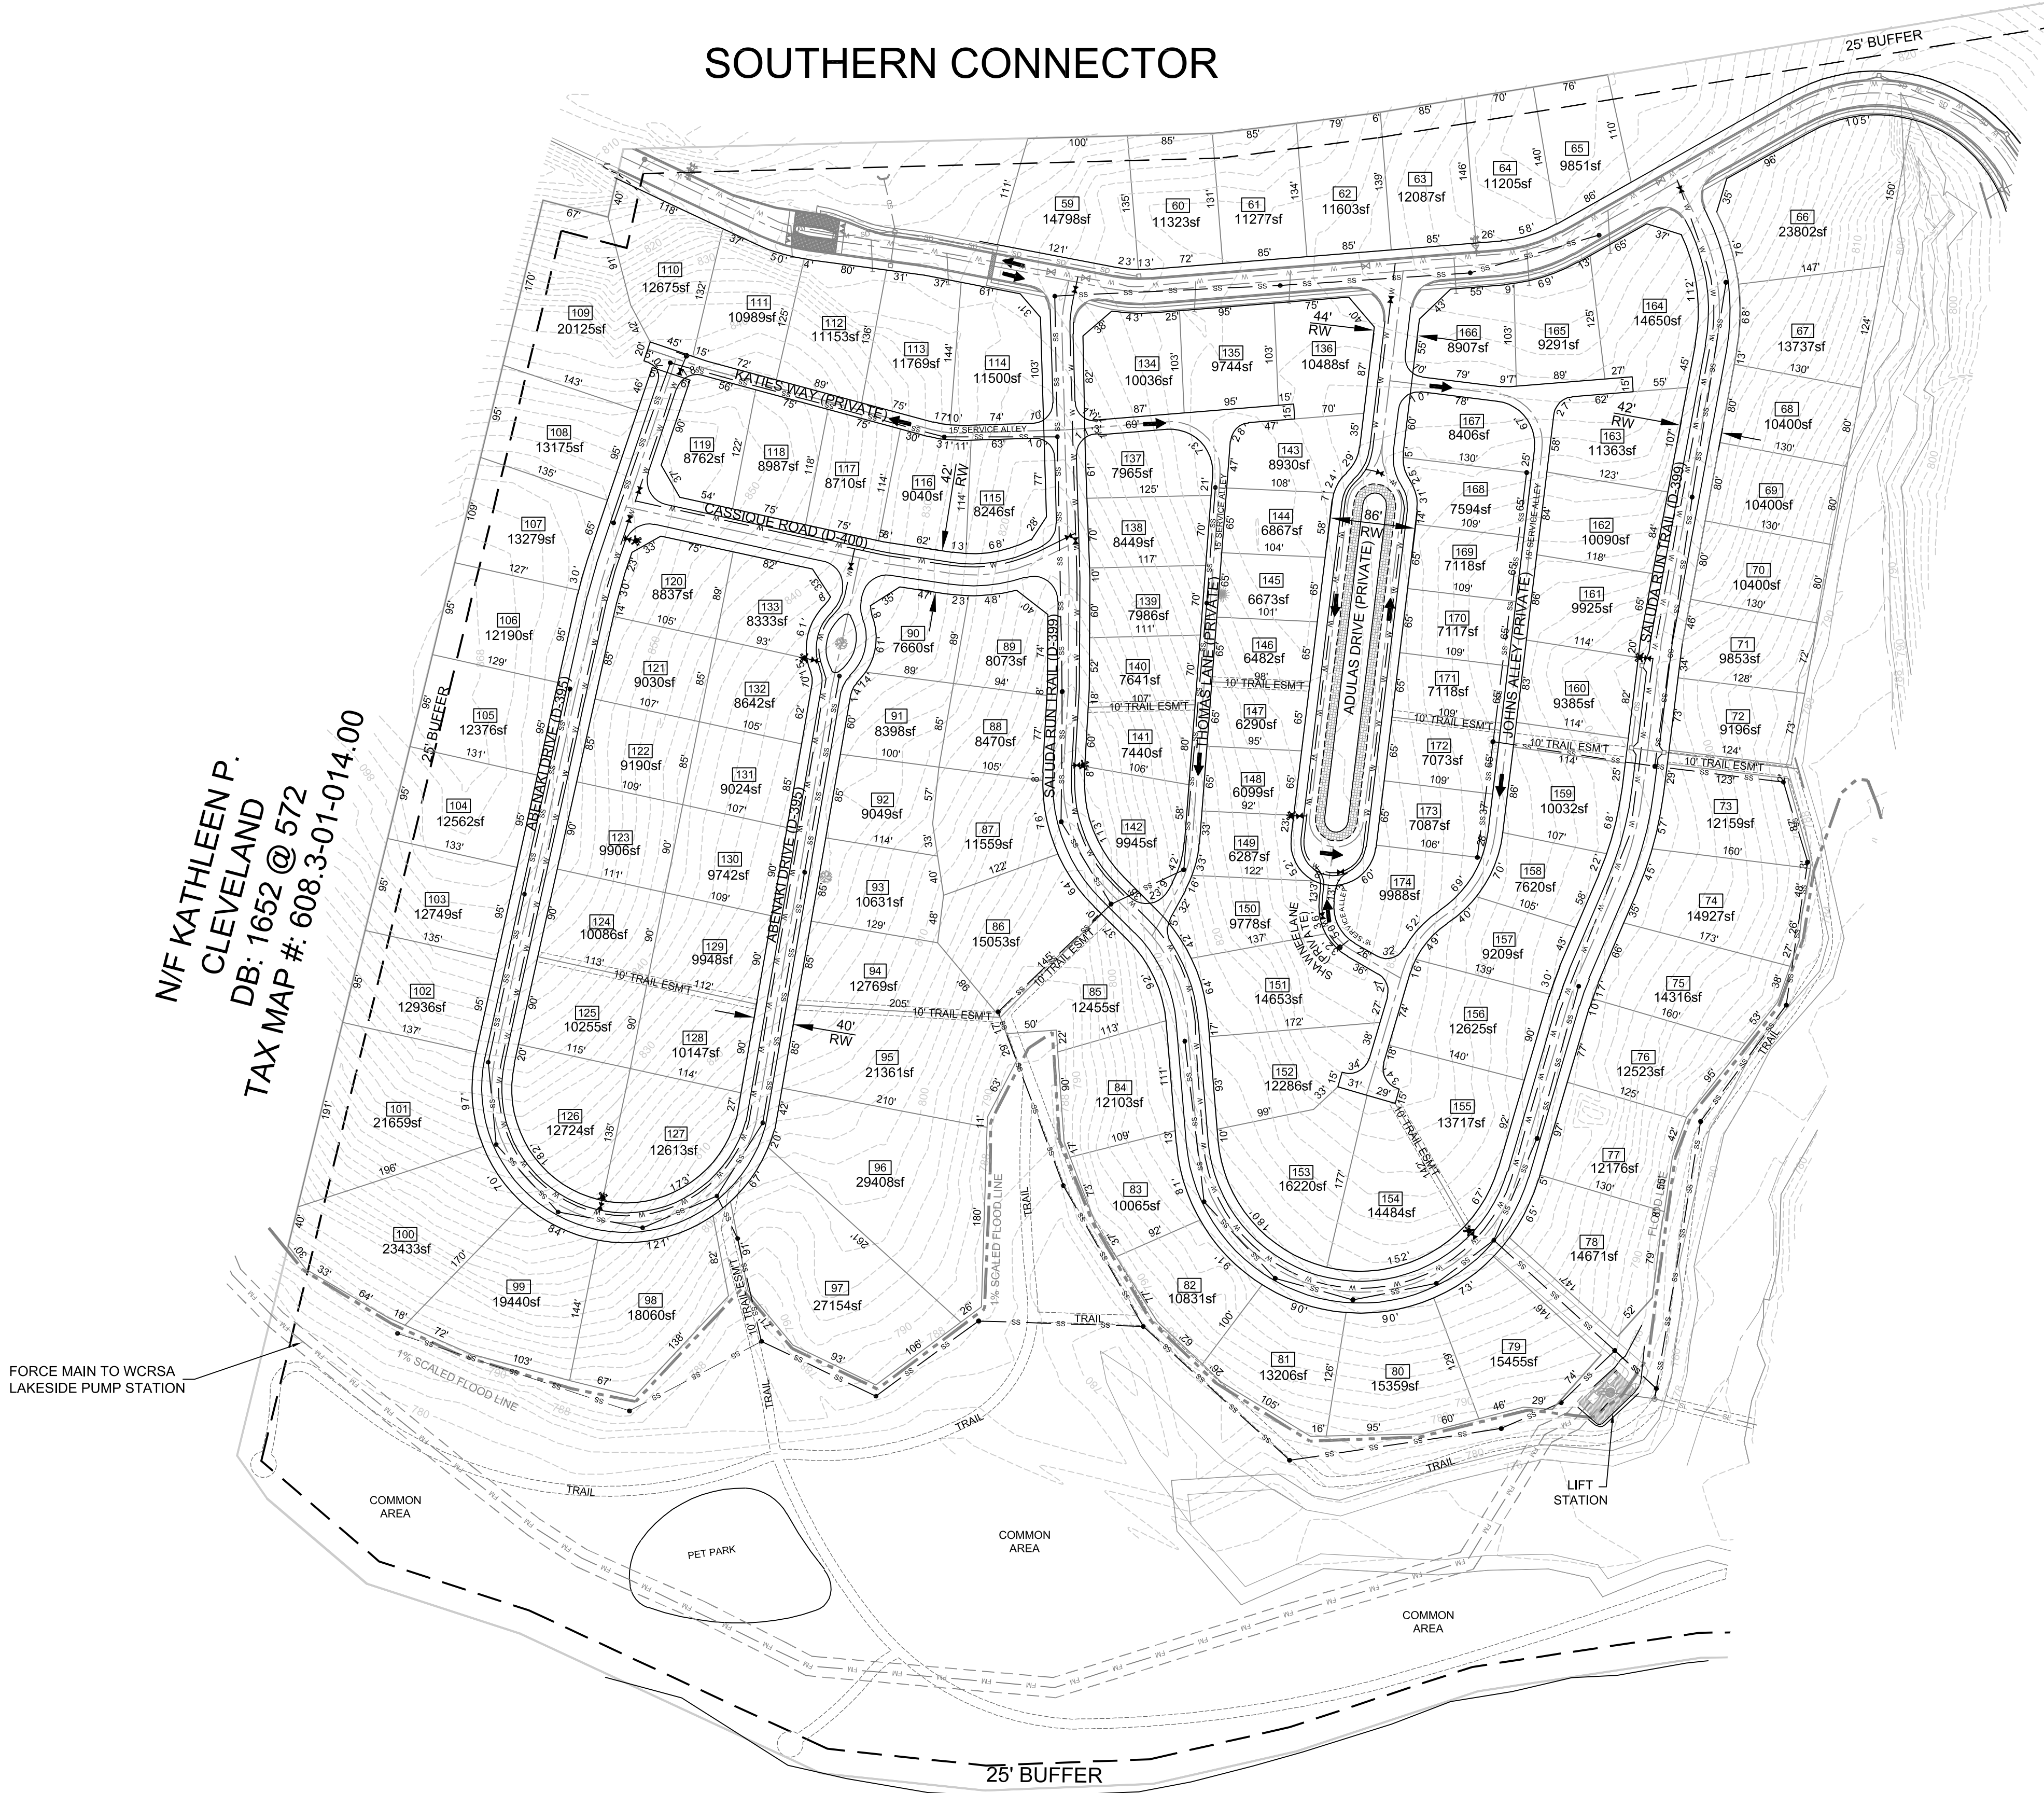

## SALUDA RIVER

<b>PRELIMINARY PLAT</b>	
<b>ACADIA</b> PHASE II GREENVILLE COUNTY, SOUTH CAROLINA	
ACADIA, LLC OWNER	SYNTERRA ENGINEER FCA OF NC, INC SURVEYOR
NO. OF ACRES: ±102	MILES OF NEW ROAD: ±1.5
NO. OF LOTS: 108	DATE: AUGUST 4, 2008
ZONE: PD	
GRAPHIC SCALE (IN FEET)	

P:\ACADIA.LLC\804071\ENGINEERING\01\DESIGN\PERMIT\Twp\Acadia\_PhII.dwg 4/14/2008 11:27:27 AM EDT