



LINE TABLE


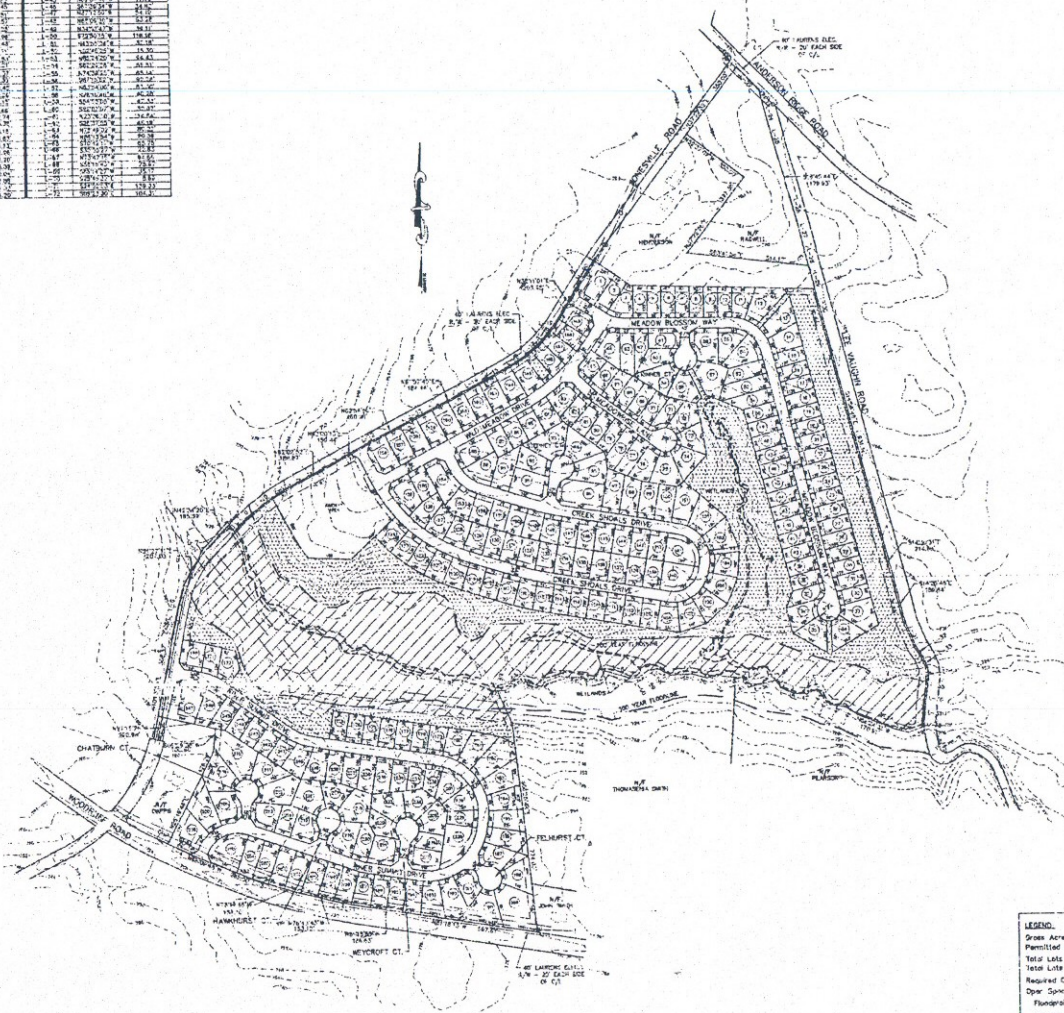

| LEGEND                                 |                       |
|--|-----------------------|
| Permitted Density                      | 8-15 2.0 Lots/Acre    |
| Total Lots Allowed                     | 223                   |
| Total Lots Provided                    | 247                   |
| Required Open Space                    | 17.25 Ac.             |
| Open Space Provided                    |                       |
| Floodplain and Power Line Right-of-Way | 20.9 Ac. <b>[ZZZ]</b> |
| Developable Land                       | 19.1 Ac. <b>[XXX]</b> |
| Total                                  | 39.4 Ac.              |

- NOTES
1. Boundary and topographic survey by others.
  2. Internal access only. No access to existing roads from newly created lots.

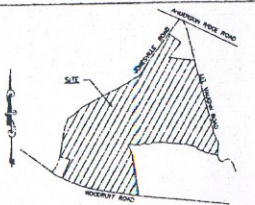


VICINITY MAP

Revised  
04-123

PRELIMINARY PLAN  
CREEKWOOD

MDC HOWES REICHERT CONSULTANTS, INC.  
OWNER ENGINEER

No. ACRES: 115.0 MILS OF NEW ROAD: 2.0  
No. LOTS: 247 DATE: 10-6-04

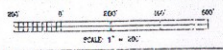

REVISIONS BY  
REICHERT CONSULTANTS, INC.  
870 CLEVELAND STREET UNIT 15  
GREENVILLE, SC 29615  
PH: (864) 271-8633

DATE OF THIS PLAN: 04/05

PROJECT NO. 04-123, DATE: 10-6-04, DRAWN BY: J. W. HARRIS, CHECKED BY: J. W. HARRIS, SCALE: 1" = 200'