


LOT #	AREA (SQ FT)	LOT #	AREA (SQ FT)


CURVE	RADIUS	LENGTH	TANGENT	CHORD	BEARING	DELTA

LINE	LENGTH	BEARING

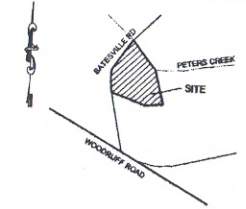

LOCATION MAP

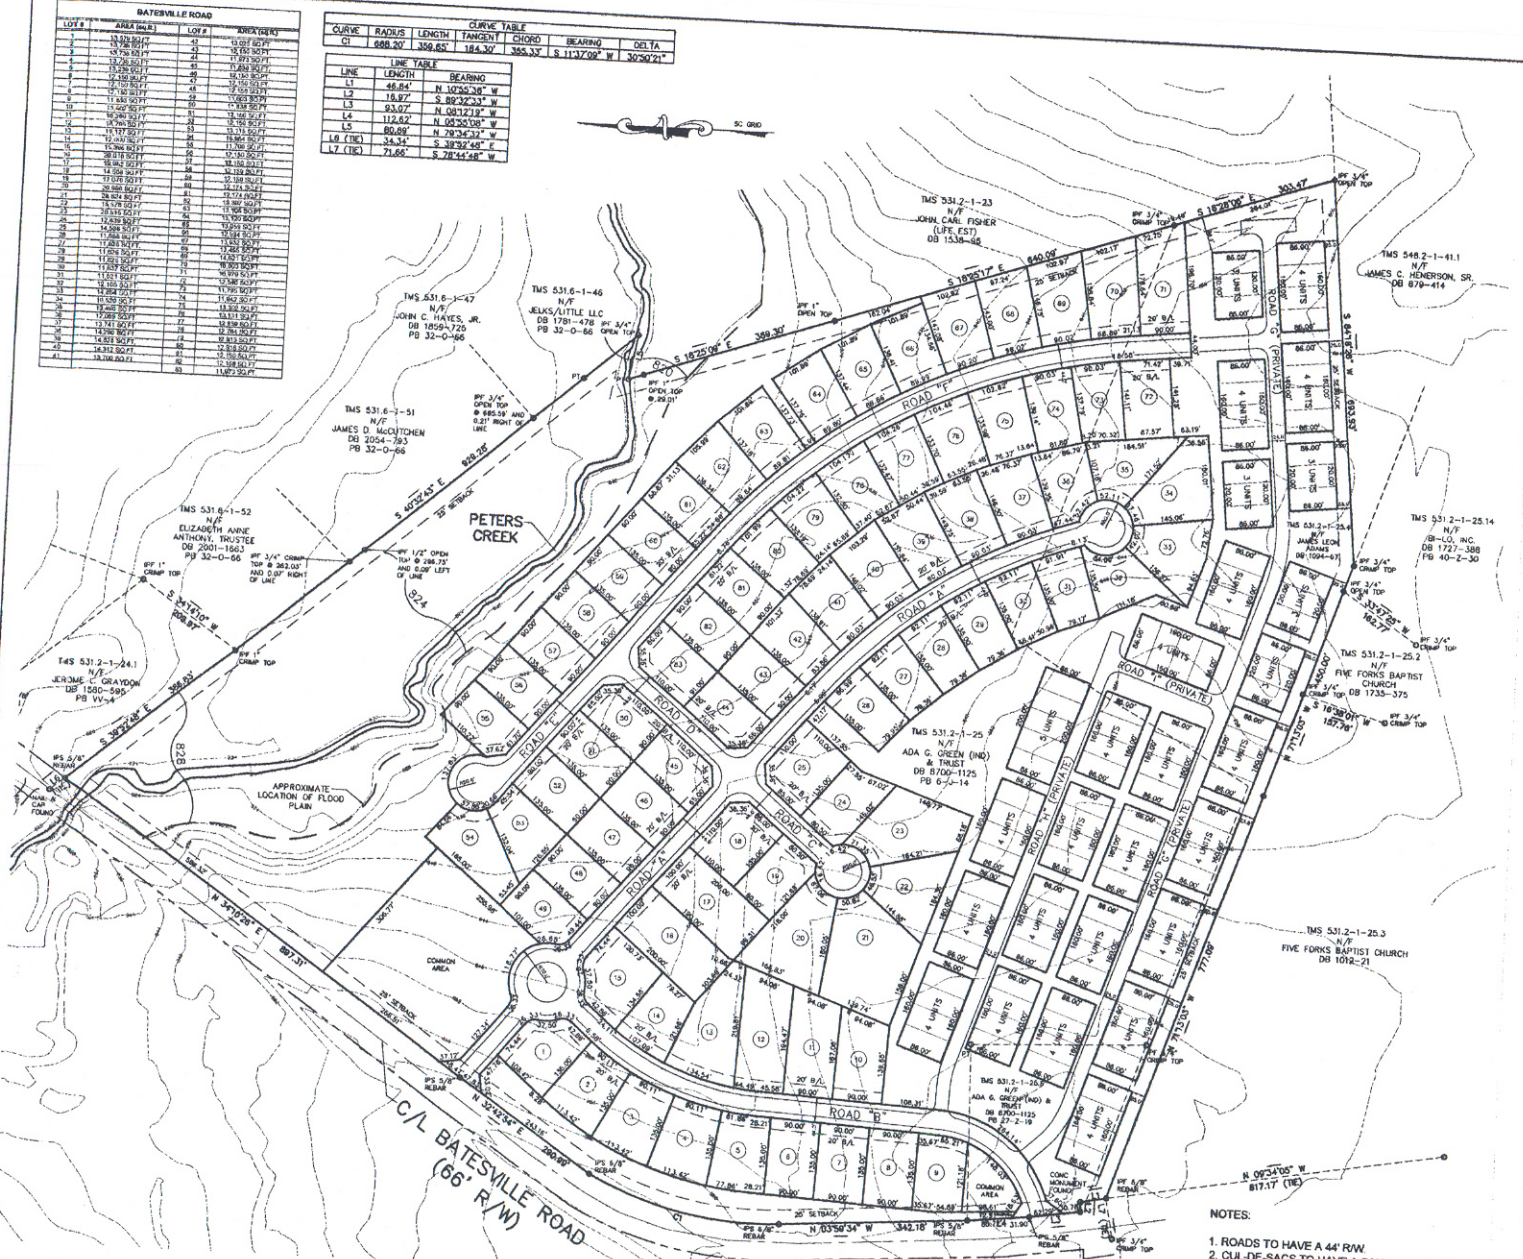


# PRELIMINARY 04-236

## BATESVILLE ROAD

YOUNGWOOD DEVELOPMENT CORPORATION  
1509 EAST MAIN STREET  
FAMILY, SC 29642  
(803) 306-2988  
OWNER

PHILLAND & ASSOCIATES, INC.  
323 WEST THIRD AVE  
GREENVILLE, S.C. 29601  
(864) 271-8925 FAX (864) 233-6205  
OWNER

NO. OF ACRES: 62.96  
MILES OF NEW ROAD: 1.54  
NO. OF LOTS: 187  
DATE: 10-28-04

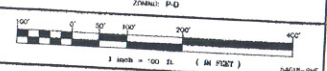

- NOTES:
1. ROADS TO HAVE A 44' R/W
  2. CUL-DE-SACS TO HAVE A R/W RADIUS OF 50'
  3. MINIMUM SETBACK LINE OF 20' ALONG SUBDIVISION ROADS.
  4. ZONING: P.D. PLANNED DEVELOPMENT DISTRICT
  5. TAX MAP NUMBER: 531.2-1-25, 26, 4, 28, 6