

HARRISON BRIDGE ROAD
100'-0" (TOTAL)
10'-0" (TOTAL)

REGULATION AREA
2" BUILDING SETBACK
5.1 ACRES

SADDLER'S HEDGE
SUBDIVISION
PHASE 1

OFF-TRAIL
POND AREA


EX. 2044
TOP=891.47
HY=800.22

L.C.A. BRANCH IS P.A.

N/F JOHN G. HOLLINGSWORTH
TMS 575.7-1-1

TOP
MAG NAIL IN CONC


NEELY FERRY ROAD
(10'-0" DEVIATION P.A.)

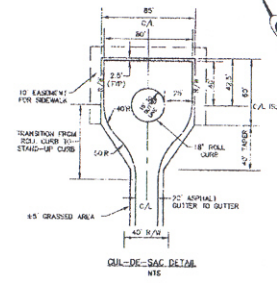

N/S



VICINITY MAP

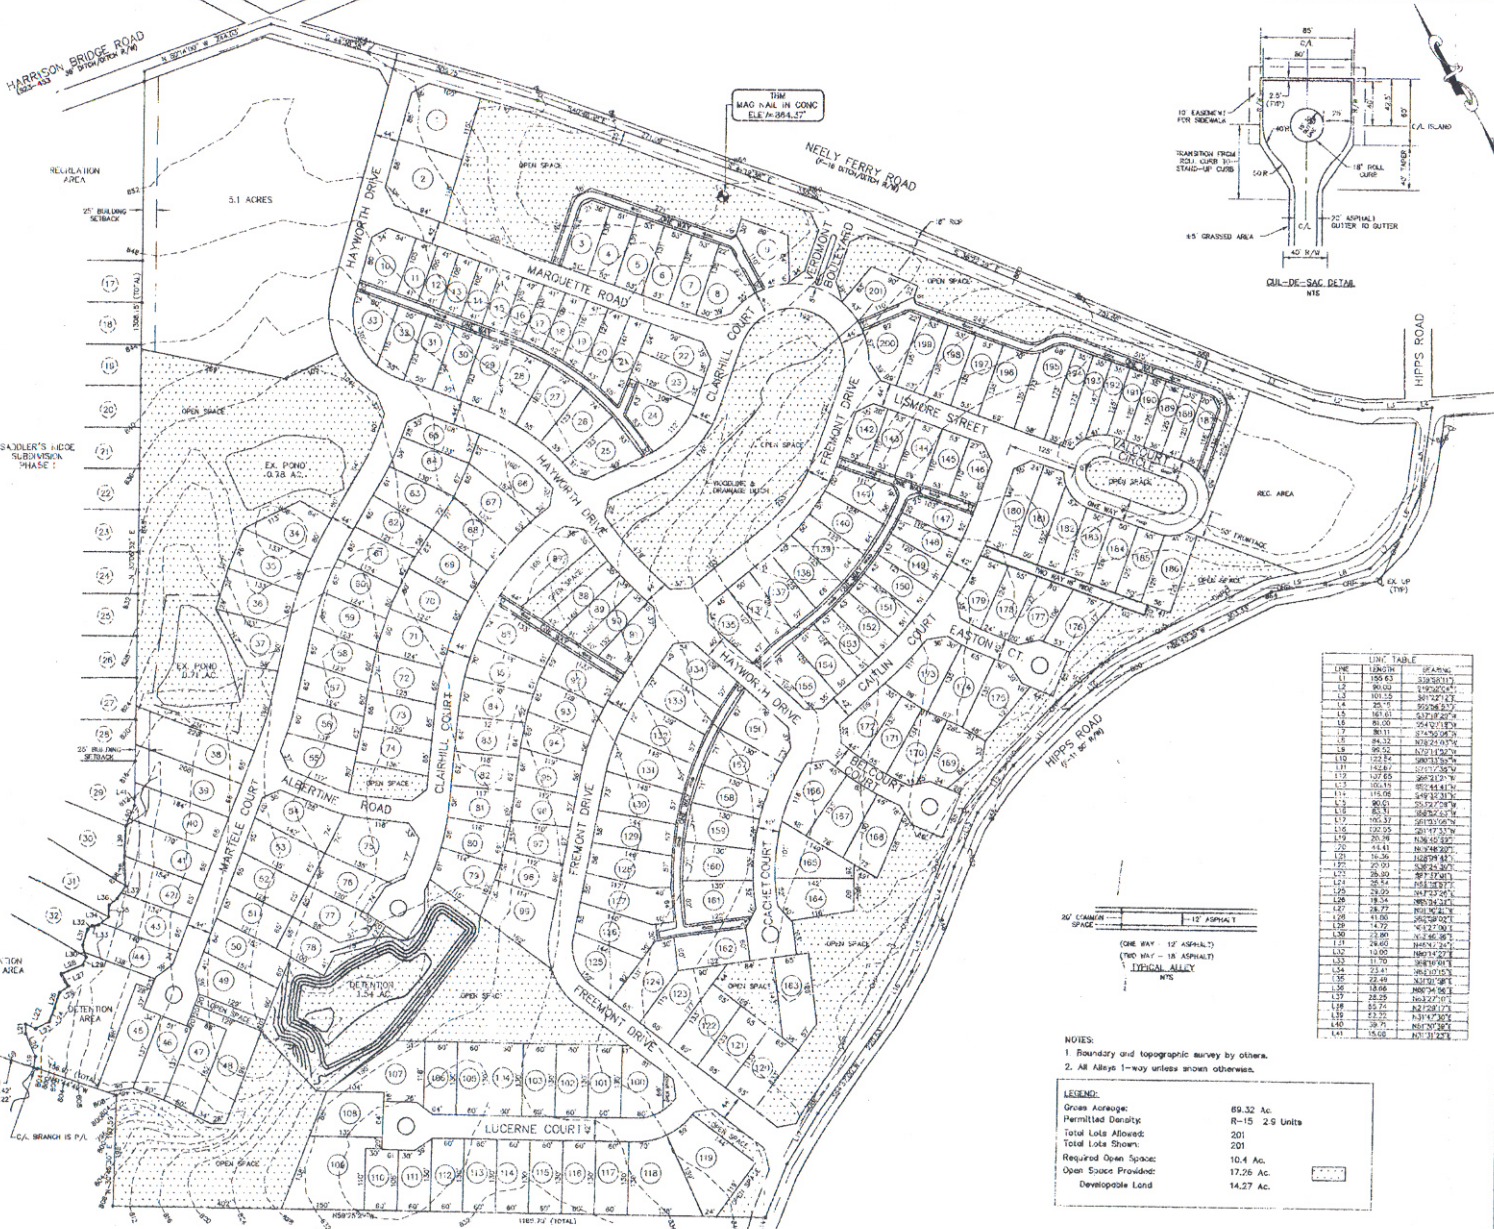


- NOTES:
1. Boundary and topographic survey by others.
2. All Alleys 1-way unless shown otherwise.


LEGEND:	
Gross Acreage:	69.32 Ac.
Permitted Density:	R-15 2.9 Units
Total Lots Allowed:	201
Total Lots Shown:	201
Required Open Space:	10.4 Ac.
Open Spaces Provided:	17.26 Ac.
Developable Land:	14.27 Ac.

Revised
02-282

PRELIMINARY PLAN
VERDMONT SUBDIVISION

SHADWELL PROPERTIES, LLC REICHERT CONSULTANTS, INC.
OWNER ENGINEER

No. ACRES: 69.32 MILES OF NEW ROAD: 2.00
No. LOTS: 201 DATE: 12-03-02

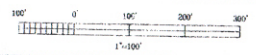


REICHERT CONSULTANTS, INC.
870 CLEVELAND STREET UNIT 12
GREENVILLE, SC 29601
PH: (864) 271-9925

ISSUED BY: REICHERT
PROJECT NO.: 02134