


VICINITY MAP

PRELIMINARY PLAN																													
GRESHAM PARK																													
PRIMROSE PROPERTIES, LLC FANT, REICHERT, & FOGLEMAN, INC.																													
OWNER ENGINEER																													
No. ACRES: 41.8	MILES OF NEW ROAD: 0.7																												
No. LOTS: 119	DATE: 10-05-05																												
SCALE: 1" = 100'																													
<table border="1"> <thead> <tr> <th>No.</th> <th>DATE</th> <th>BY</th> <th>REVISIONS</th> </tr> </thead> <tbody> <tr> <td>1</td> <td>10/24/05</td> <td>BY: J. W. FANT</td> <td>PRELIMINARY LAYOUT</td> </tr> <tr> <td>2</td> <td>05/05/06</td> <td>BY: J. W. FANT</td> <td>REV. LAYOUT</td> </tr> <tr> <td>3</td> <td></td> <td></td> <td></td> </tr> <tr> <td>4</td> <td></td> <td></td> <td></td> </tr> <tr> <td>5</td> <td></td> <td></td> <td></td> </tr> <tr> <td>6</td> <td></td> <td></td> <td></td> </tr> </tbody> </table>		No.	DATE	BY	REVISIONS	1	10/24/05	BY: J. W. FANT	PRELIMINARY LAYOUT	2	05/05/06	BY: J. W. FANT	REV. LAYOUT	3				4				5				6			
No.	DATE	BY	REVISIONS																										
1	10/24/05	BY: J. W. FANT	PRELIMINARY LAYOUT																										
2	05/05/06	BY: J. W. FANT	REV. LAYOUT																										
3																													
4																													
5																													
6																													
<table border="1"> <tr> <td colspan="2"> FRF FANT, REICHERT & FOGLEMAN, INC. ENGINEERING & SURVEYING </td> <td> 725 LOWMEAD HILL ROAD GREENVILLE, SC 29607 P.O. BOX 100 GREENVILLE, SC 29607 P.H. (864) 271-8653 </td> </tr> <tr> <td>DRAWN BY: ERW</td> <td>PROJECT NO: 05168</td> <td></td> </tr> </table>		FRF FANT, REICHERT & FOGLEMAN, INC. ENGINEERING & SURVEYING		725 LOWMEAD HILL ROAD GREENVILLE, SC 29607 P.O. BOX 100 GREENVILLE, SC 29607 P.H. (864) 271-8653	DRAWN BY: ERW	PROJECT NO: 05168																							
FRF FANT, REICHERT & FOGLEMAN, INC. ENGINEERING & SURVEYING		725 LOWMEAD HILL ROAD GREENVILLE, SC 29607 P.O. BOX 100 GREENVILLE, SC 29607 P.H. (864) 271-8653																											
DRAWN BY: ERW	PROJECT NO: 05168																												

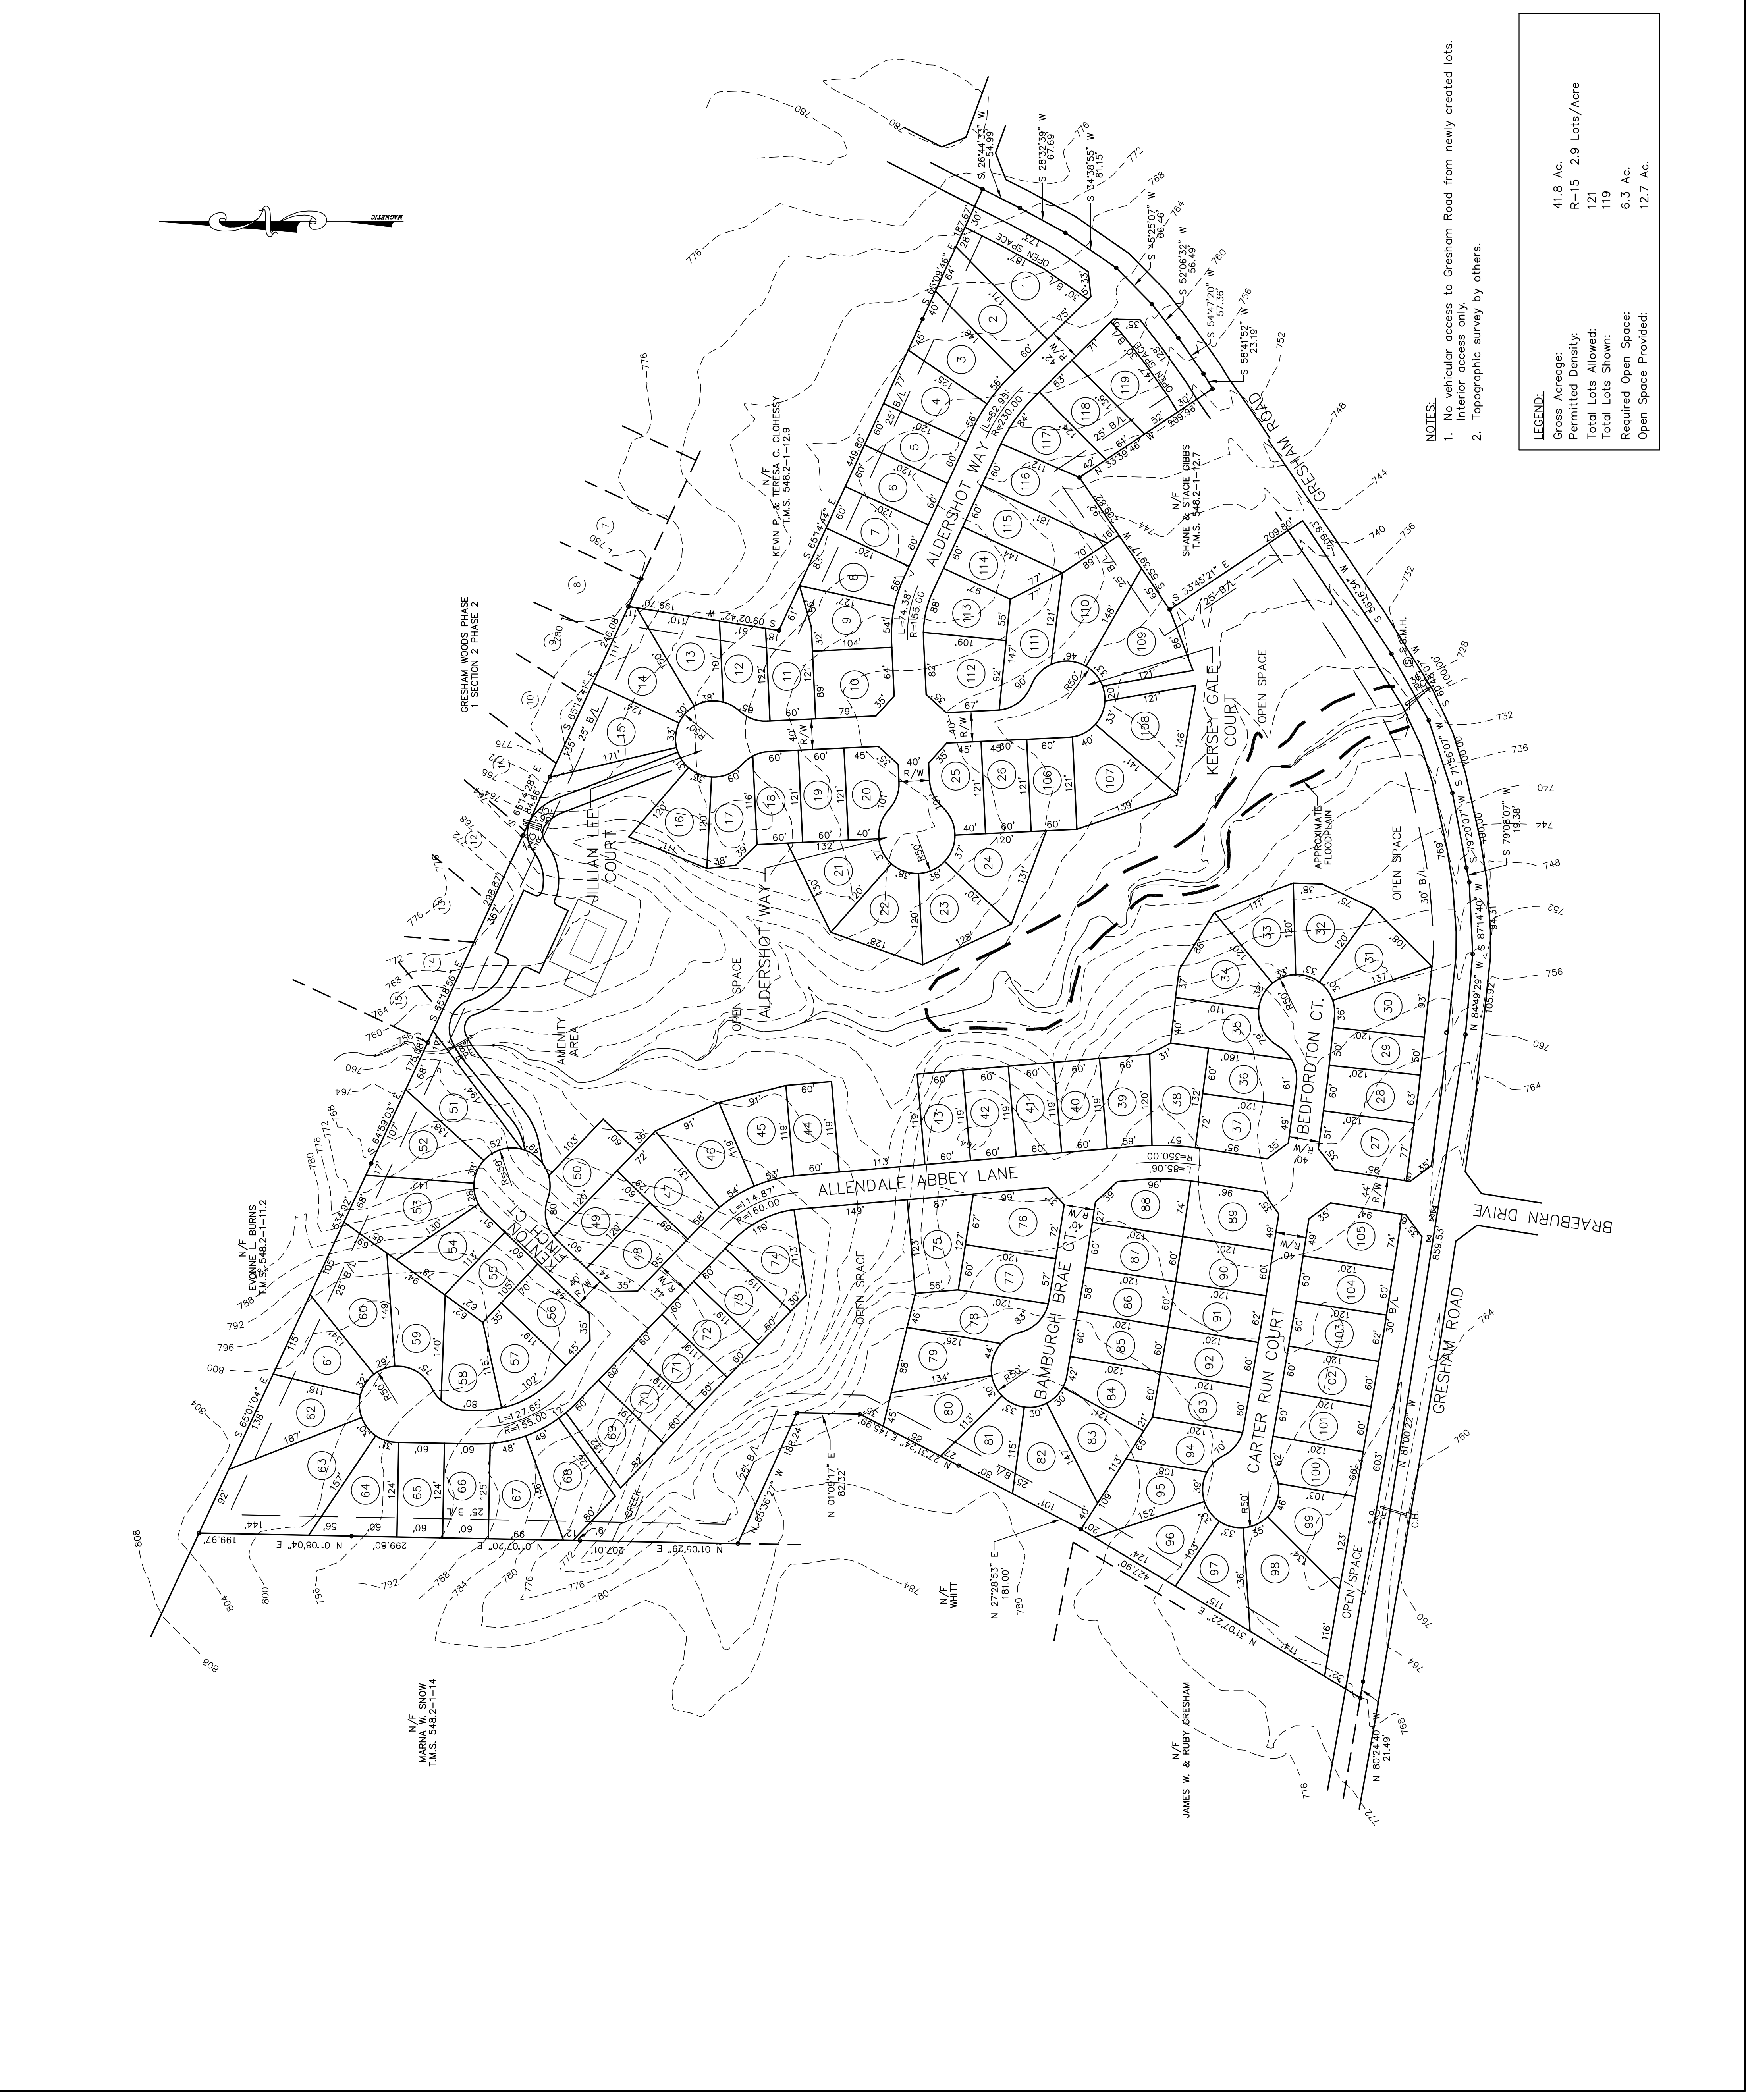

- NOTES:**
- No vehicular access to Gresham Road from newly created lots. Interior access only.
 - Topographic survey by others.

LEGEND:

Gross Acreage:	41.8 Ac.
Permitted Density:	R-15 2.9 Lots/Acre
Total Lots Allowed:	121
Total Lots Shown:	119
Required Open Space:	6.3 Ac.
Open Space Provided:	12.7 Ac.