

VICINITY MAP

PRELIMINARY PLAN


RIDGEDALE

ROSEWOOD OF THE PIEDMONT, INC. FANT, REICHERT, & FOGLEMAN, INC.

OWNER ENGINEER

No. ACRES: 22.9 MILES OF NEW ROAD: 0.4

No. LOTS: 29 DATE: 6-2-06

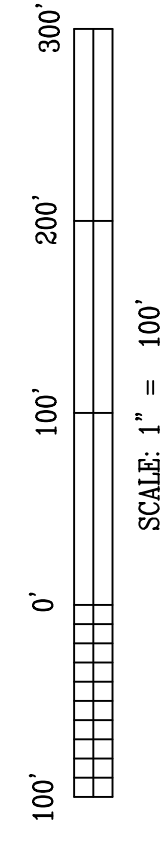


REVISIONS

No.	DATE	BY
1		
2		
3		
4		
5		
6		

FRF
 FANT, REICHERT & FOGLEMAN, INC.
 ENGINEERING & SURVEYING

725 LOWNDES HILL ROAD
 GREENVILLE, SC 29607
 P.H. (864) 271-8653

DRAWN BY: CIT
 PROJECT NO: 06082

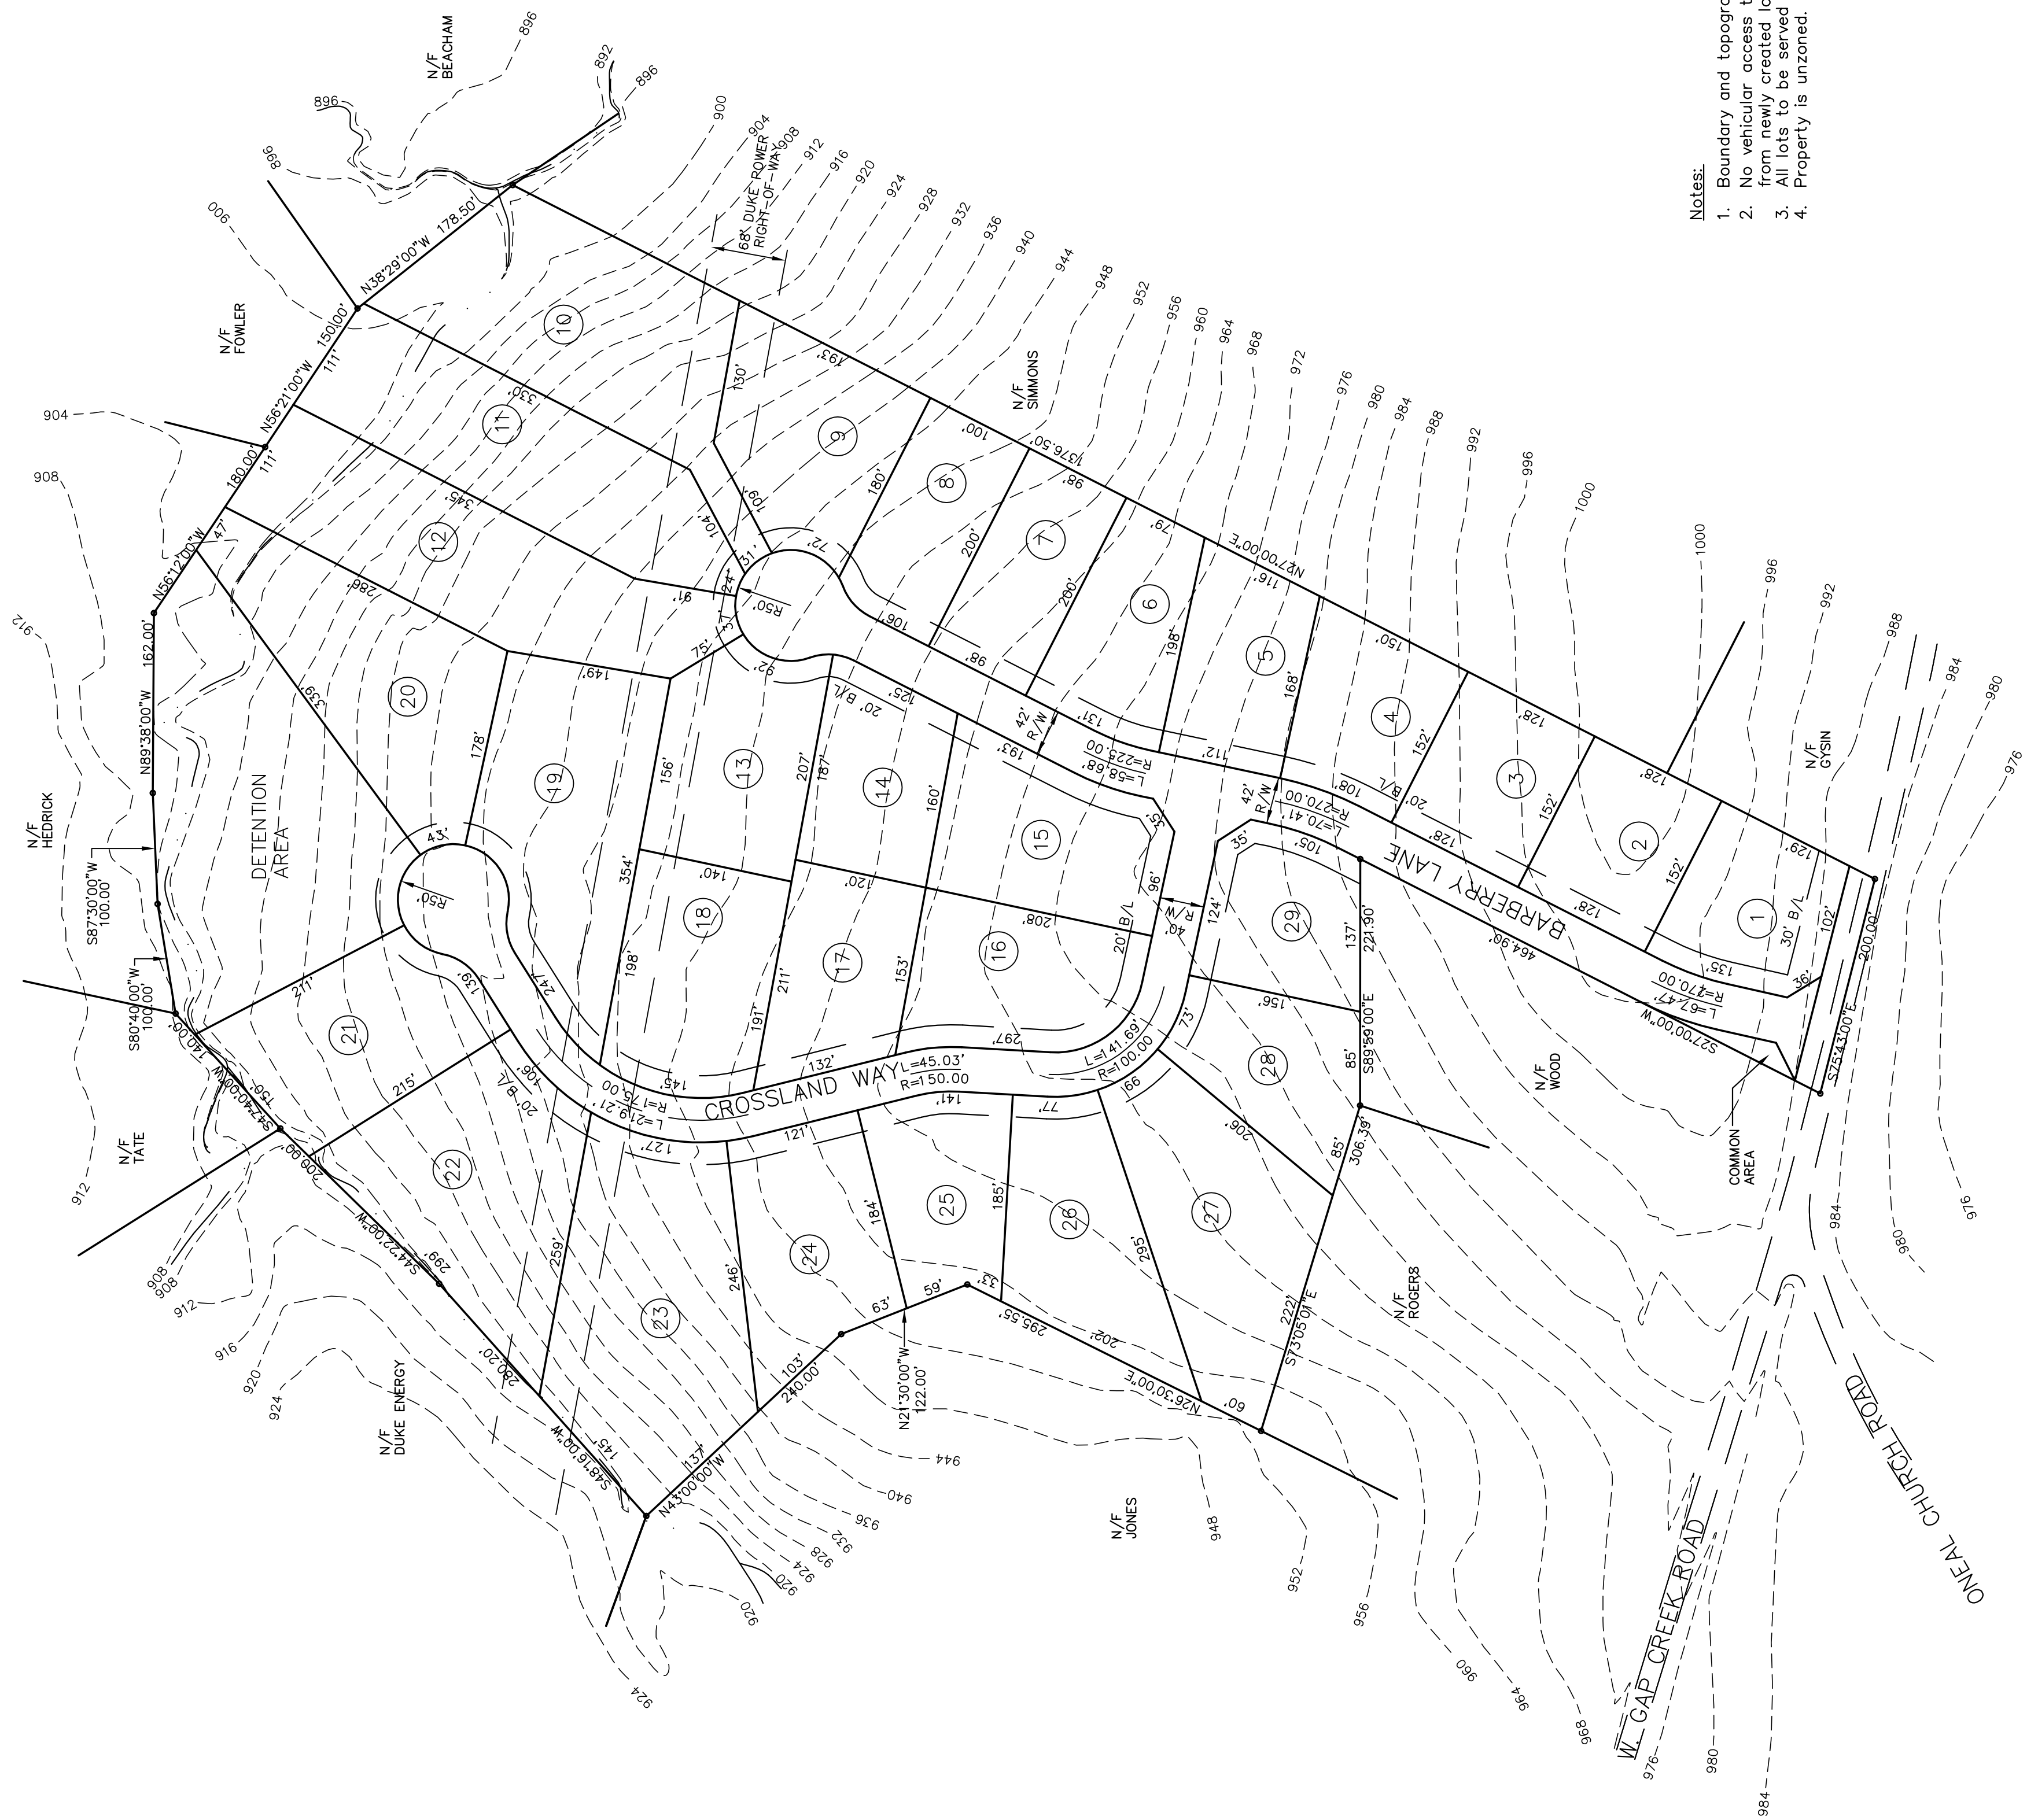

- Notes:
1. Boundary and topographic survey by others.
 2. No vehicular access to W. Gap Creek Road from newly created lots. Interior access only.
 3. All lots to be served by septic tank systems.
 4. Property is unzoned.