

VICINITY MAP

PRELIMINARY PLAN
 STONELEDGES

ROSEWOOD OF THE PIEDMONT, INC. FANT, REICHERT, & FOGLEMAN, INC.
 OWNER ENGINEER


No. ACRES: 45.4 MILES OF NEW ROAD: 0.6
 No. LOTS: 45 DATE: 6-07-06

100' 0' 100' 200' 300'
 SCALE: 1" = 100'

No.	DATE	REVISIONS
1		
2		
3		
4		
5		
6		

BY **FRF** FANT, REICHERT & FOGLEMAN, INC. PH. (864) 271-8653
 725 LOWMDS HILL ROAD GREENVILLE, SC 29607
 ENGINEERING & SURVEYING

DRAWN BY: ERW PROJECT NO. 06064

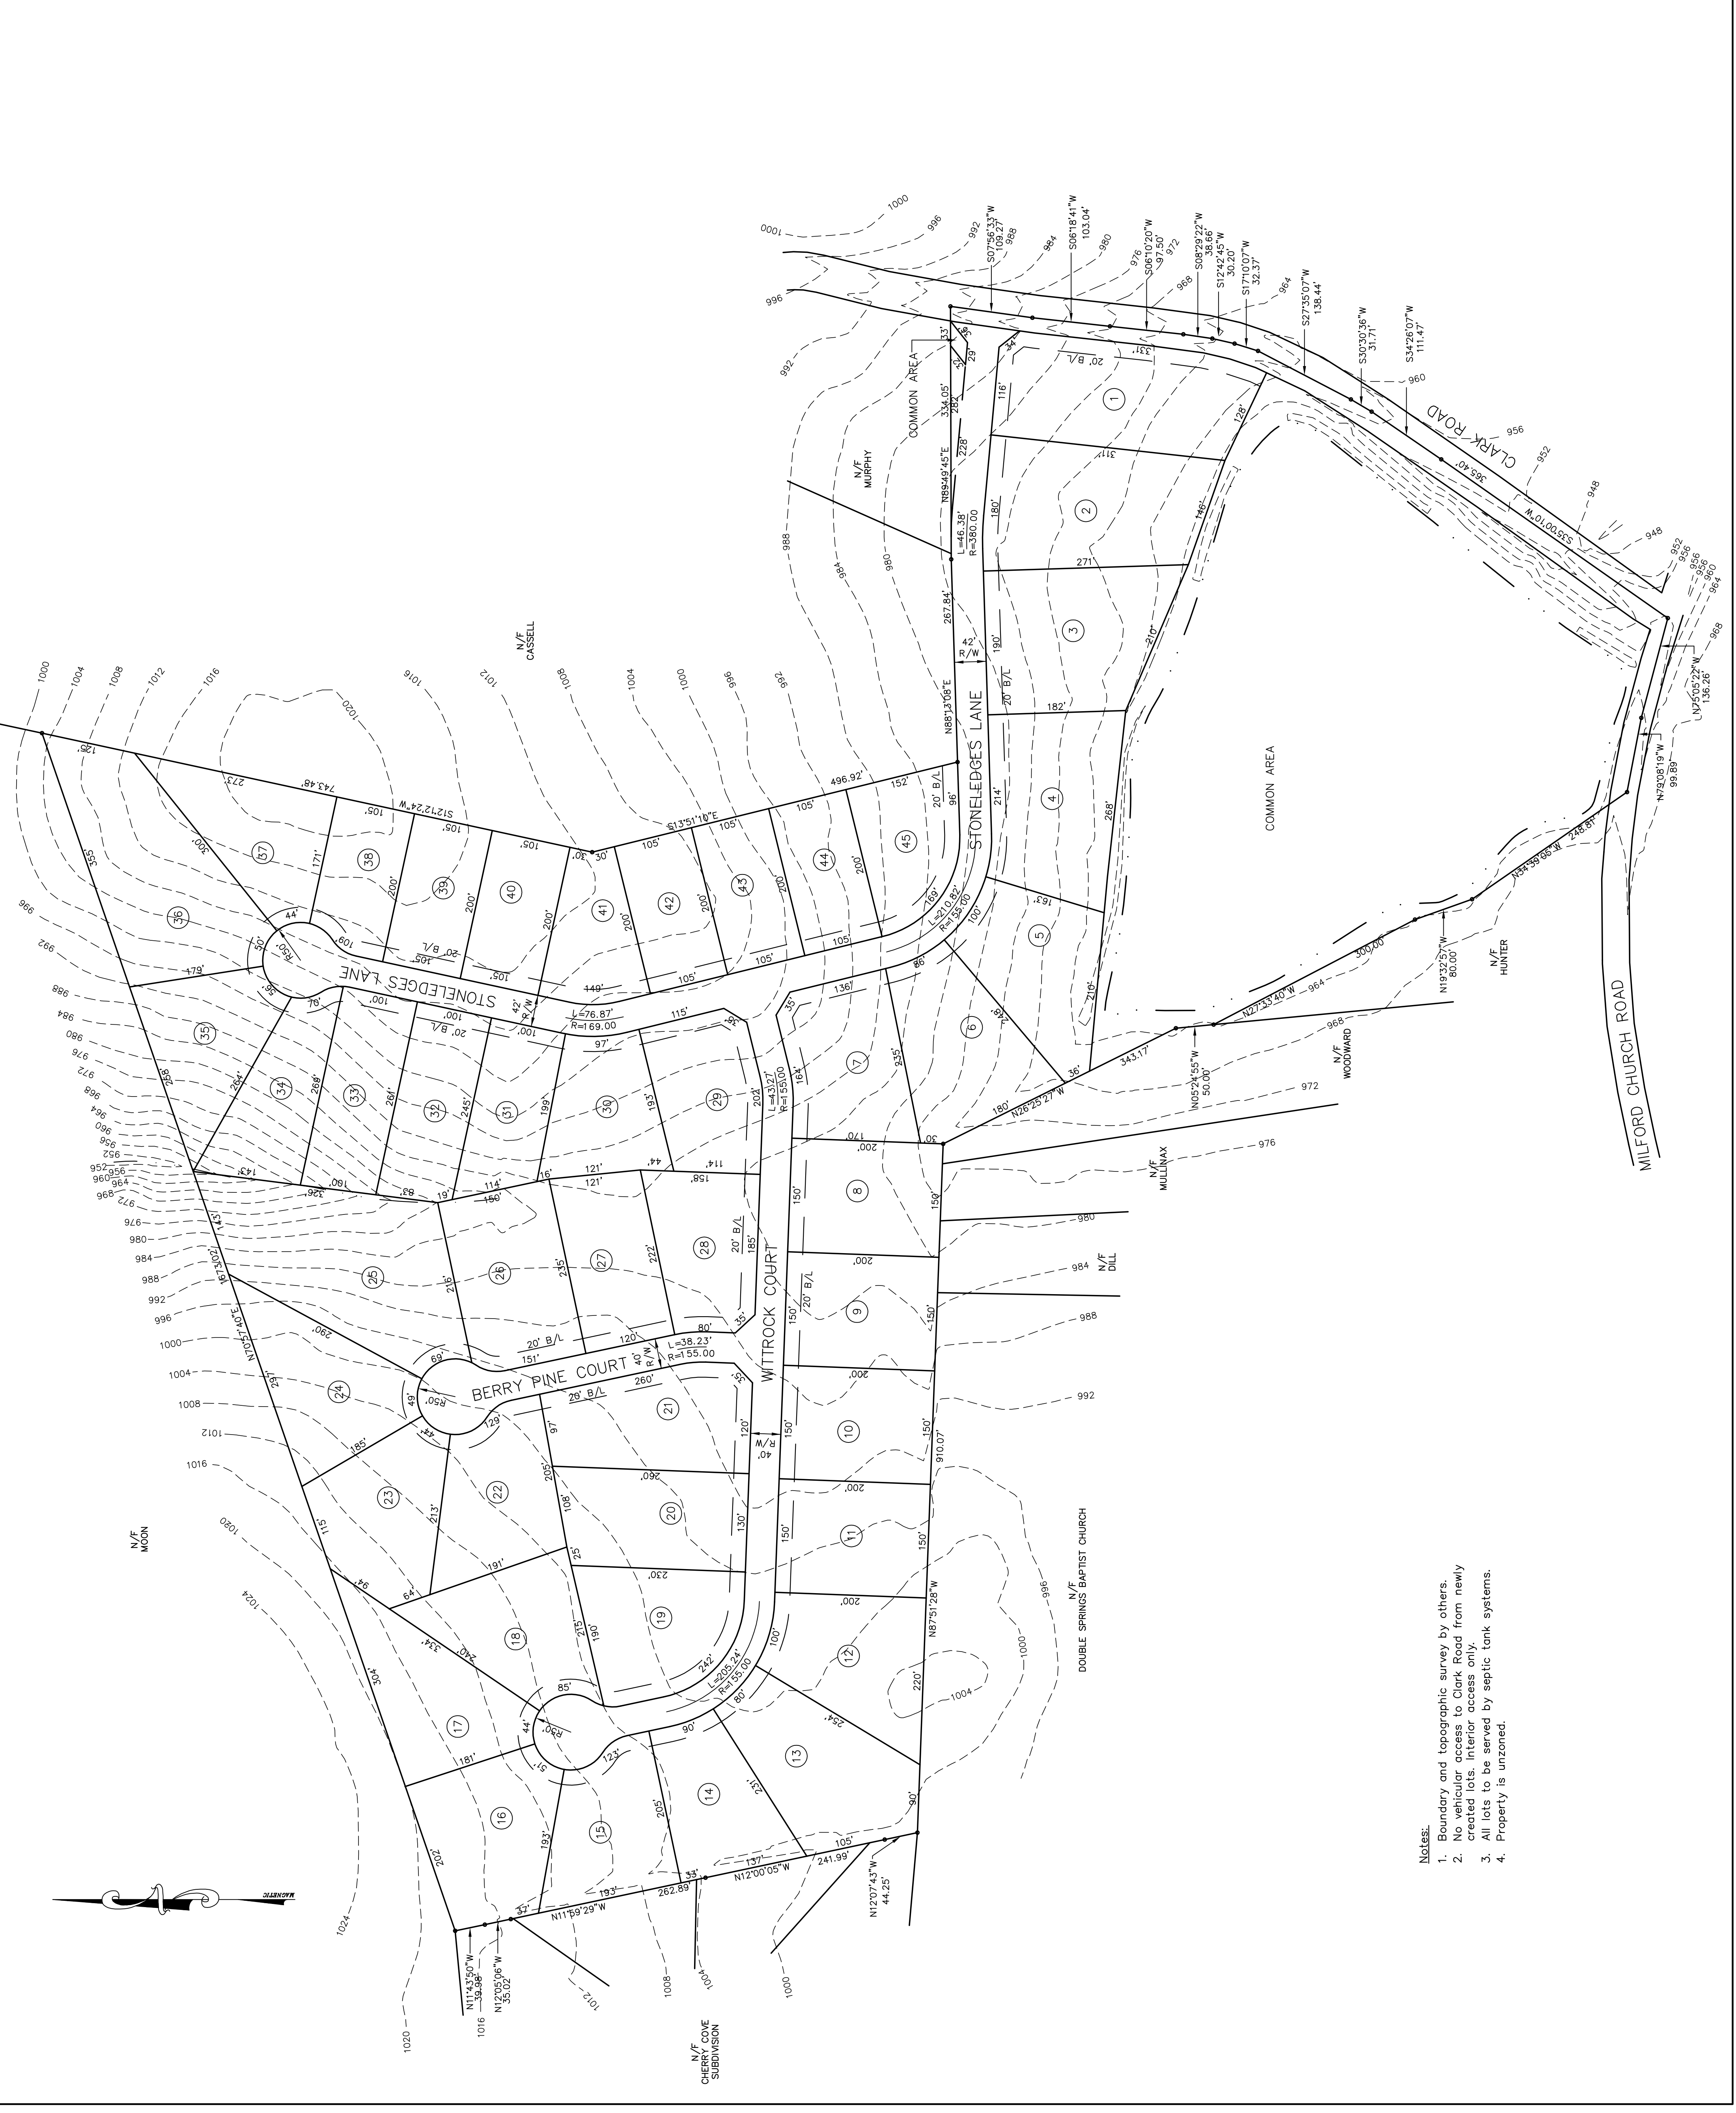

- Notes:
1. Boundary and topographic survey by others.
 2. No vehicular access to Clark Road from newly created lots. Interior access only.
 3. All lots to be served by septic tank systems.
 4. Property is unzoned.