


PRELIMINARY PLAT

July 2006

SUBDIVISION NAME:

Carilion - Revised

FILE: 03-250 A & B

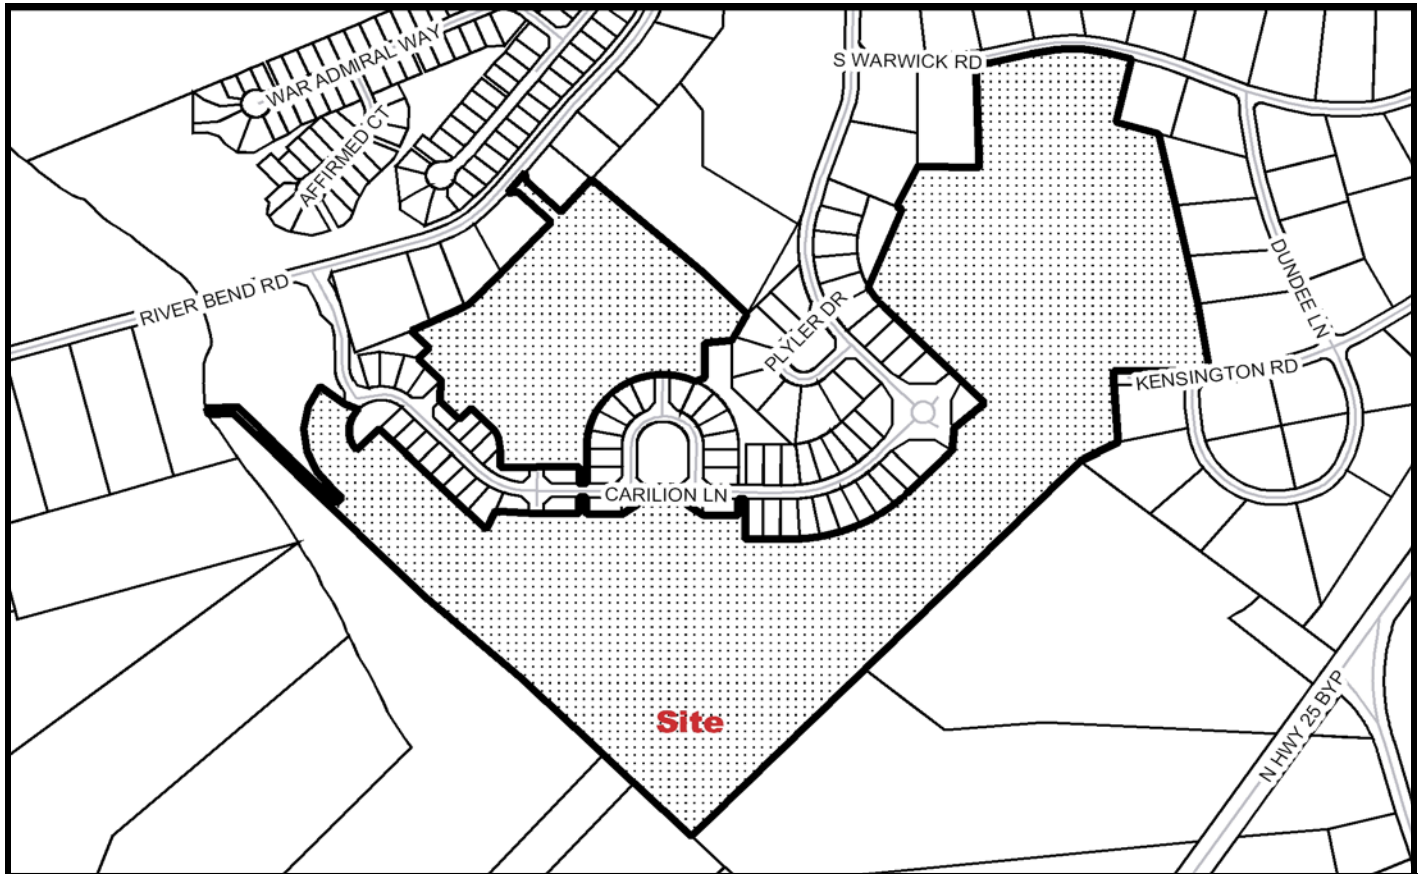

Developer: Jeff Randolph
Carilion Properties, LLC

Engineer/Surveyor: Shawn McCleskey

Address: 207 E. Washington St.
Greenville, SC 29601

Address: P. O. Box 4082
Greenville, SC 29608

Telephone Number: 239-6683

Telephone Number: 525-2274

Block Book Number: 472-1-2

Acres: 107.71

Zoning: R-15

Lots: 248 (Adding Amenity Area)

Existing Access: Riverbend Road

Planning Area: Poinsett

Extension of An Existing Development:

Streets:

Proposed Sewer: Public

Fire District: Duncan Chapel

Sewer District: Metropolitan

County Council District: 19 (Kingsbury)

Proposed Water Source: GWS

Census Tract: 38.01

TAZ: 292

Variance: No