


PRELIMINARY PLAT

July 2006

SUBDIVISION NAME:

Kilgore Farms, Ph. IV - Cluster

FILE: 02-169D

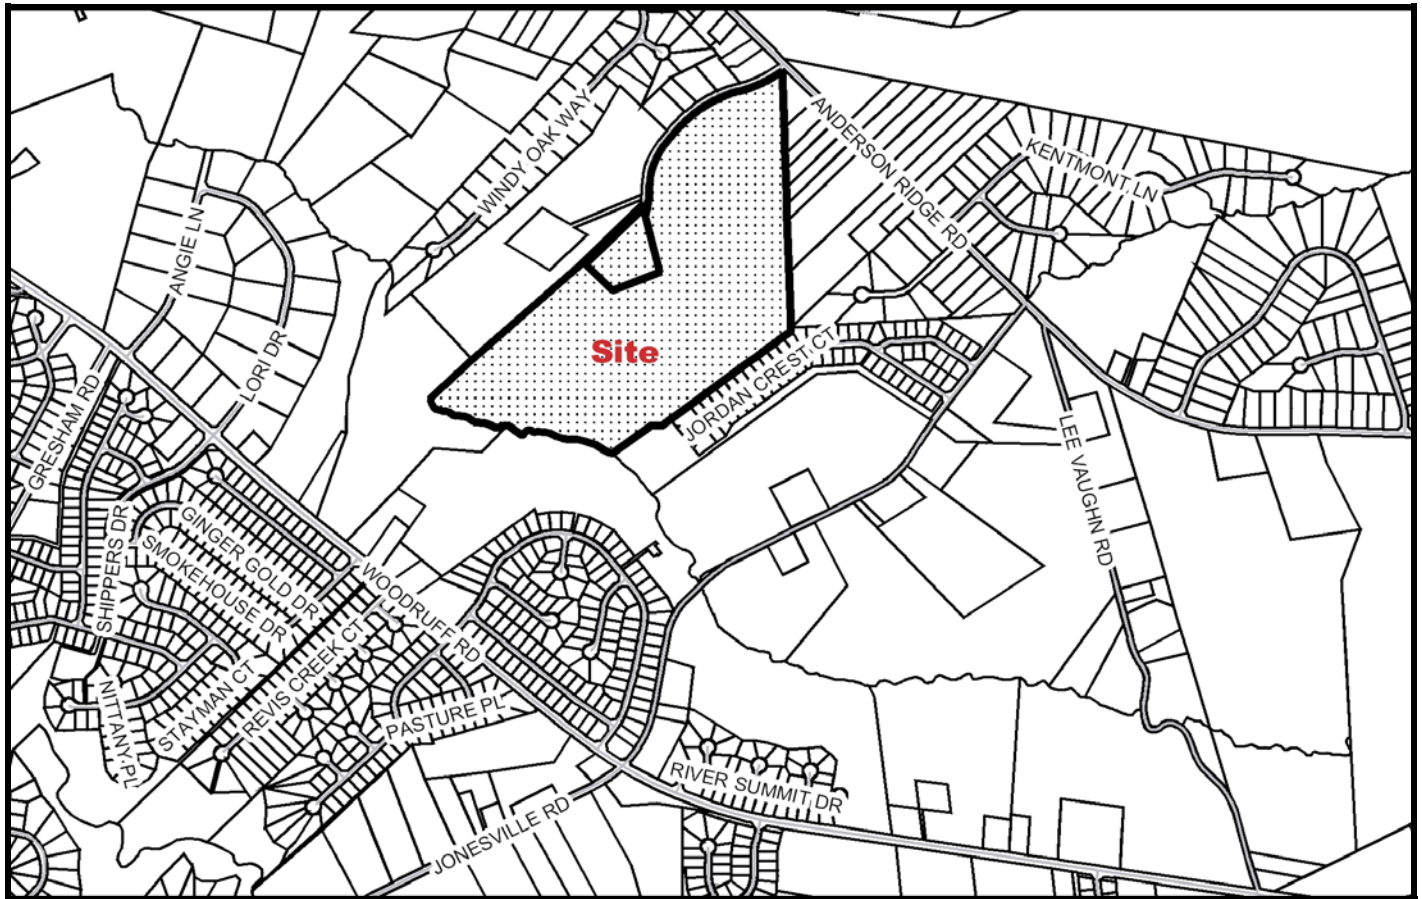

Developer: Hogan Properties, Inc.

Engineer/Surveyor: Chip Fogleman
FRF, Inc.

Address: P. O. Box 416
Greenville, SC 29602

Address: 725 Lowndes Hill Road
Greenville, SC 29607

Telephone Number: 864-444-8928

Telephone Number: 864-271-8633

Block Book Number: 550.2-1-10.2 & 10.6

Acres: 70

Zoning: R-15

Lots: 196

Existing Access: Anderson Mill Road

Planning Area: Enoree

Extension of An Existing Development: Yes

Streets: 2.0 Miles Public

Proposed Sewer: Public

Fire District: Clear Springs

Sewer District: Metropolitan

County Council District: 27 (Kirven)

Proposed Water Source: GWS

Census Tract: 28.10

TAZ: 383

Variance: No