
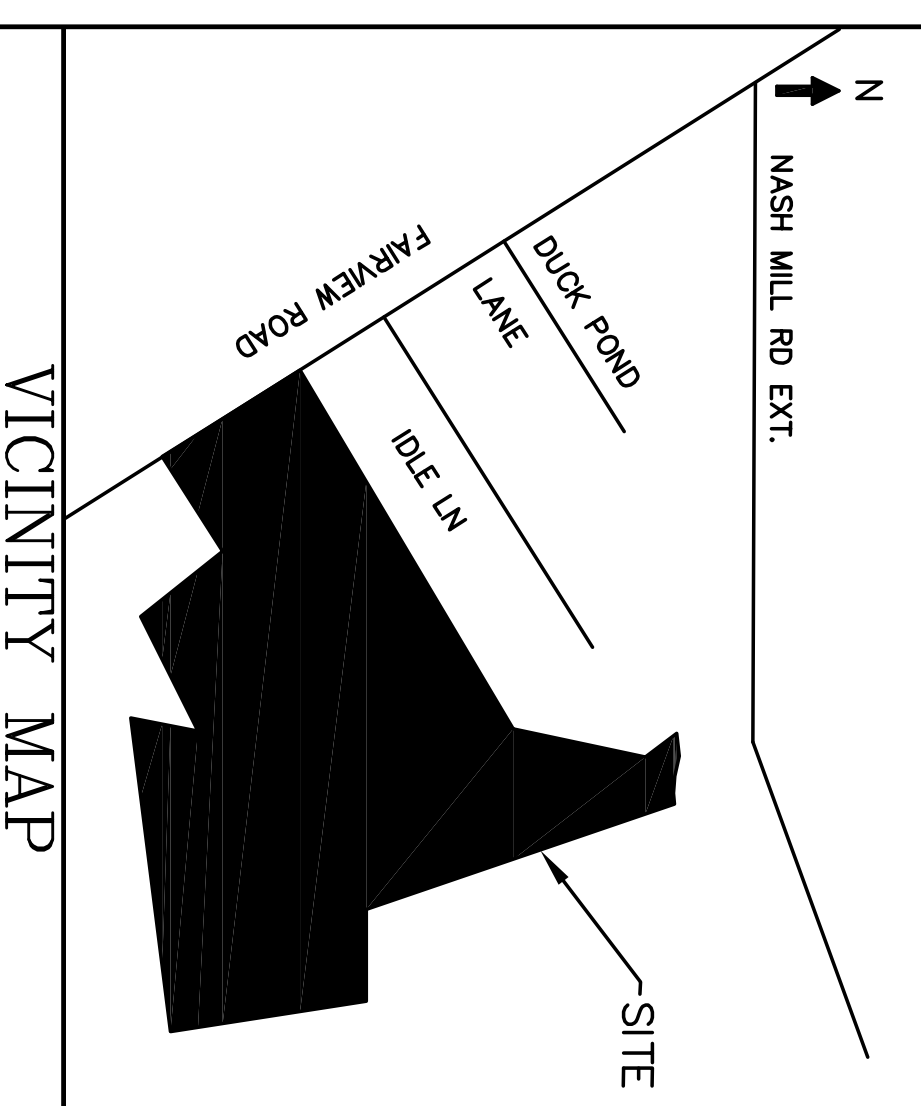
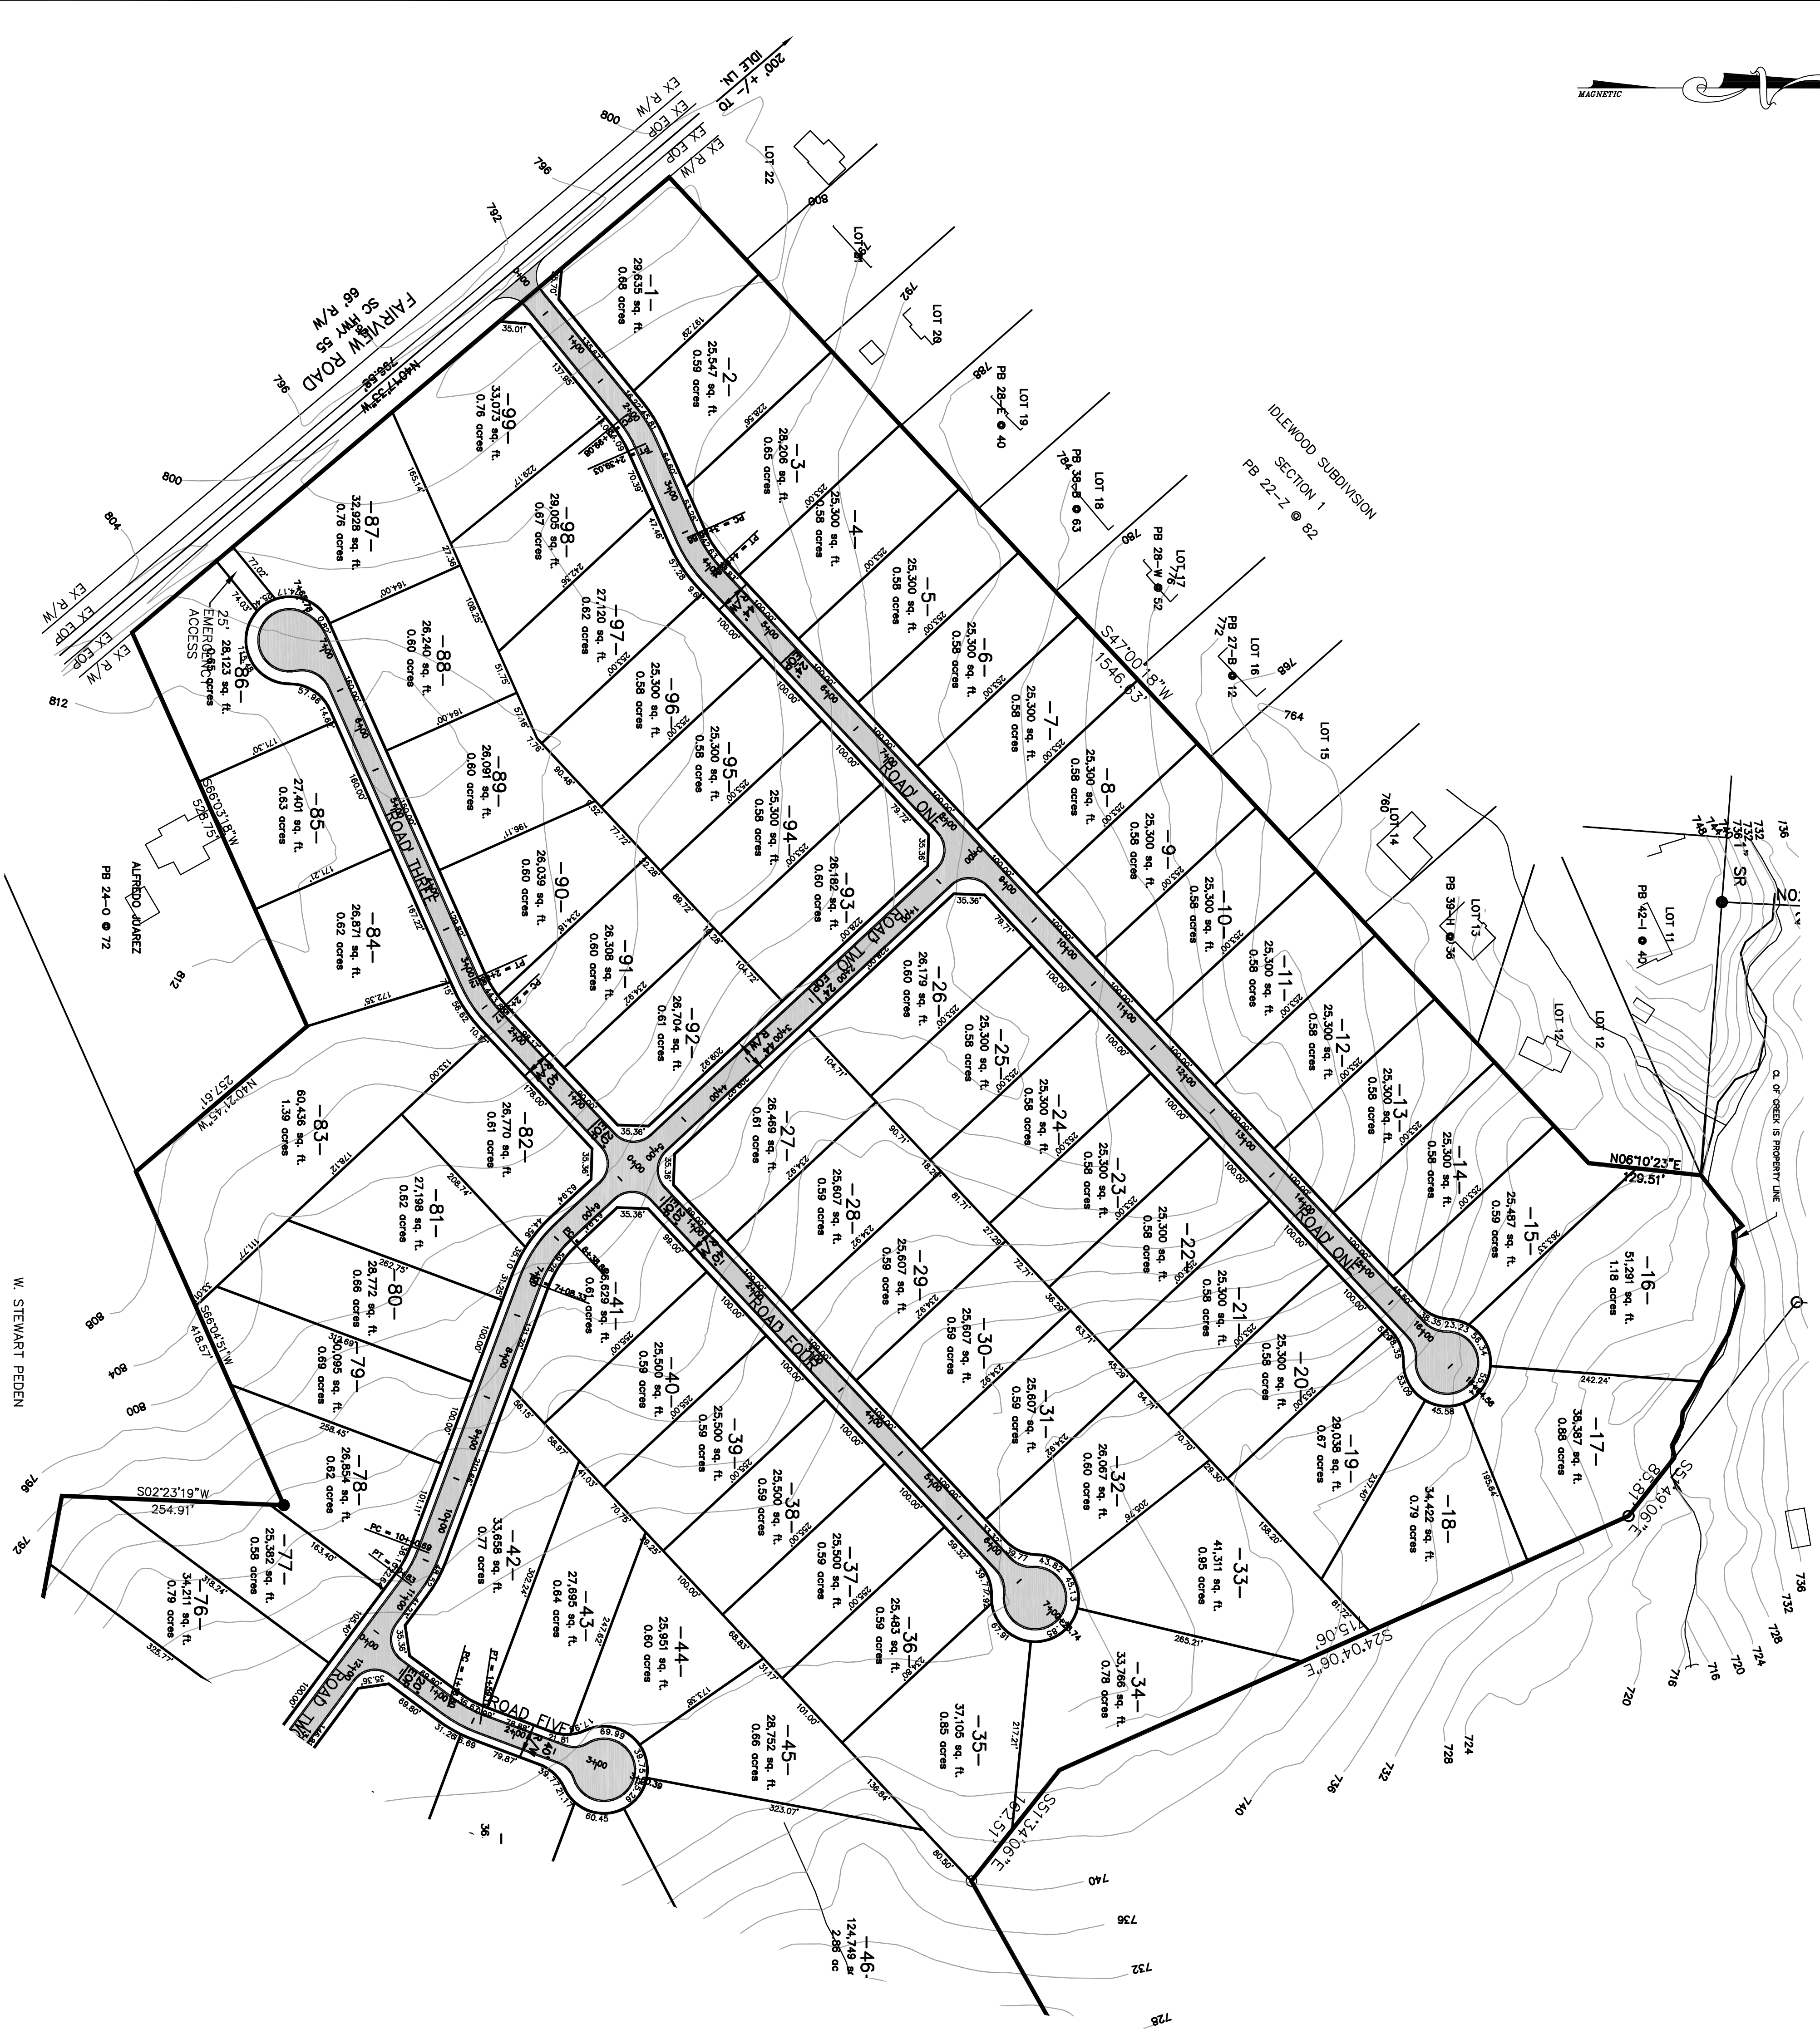


RIDGEWATER S/D

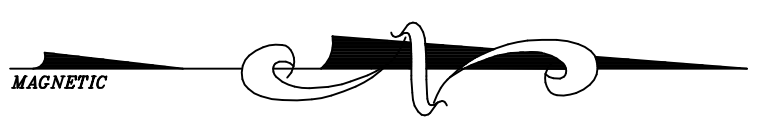

PRELIMINARY PLAN

RIDGEWATER S/D

FAIRVIEW ROAD PROPERTIES, LLC
 3401 HWY 159 SITE C
 PIEDMONT, SC 29673
 CONTACT: MR. RICHARD MERRITT
 PHONE: (864) 289-0877

LAND DESIGN SERVICES, INC.
 P.O. BOX 153
 EASLEY, SC 29641
 PHONE: (864) 220-7051

OWNER: _____ ENGINEER: _____


No. ACRES: 89.42 MILES OF COUNTY ROAD: 1.18
 No. LOTS: 99 DATE: 8-2-2006

1"=100'


No.	DATE	REVISIONS	BY

LAND DESIGN SERVICES, INC.
 Civil Engineering, Land Planning & Consulting
 P.O. Box 432 Easley, S.C. 29641 (864) 220-7051
 DRAWN BY: KR PROJECT NO: _____ SHEET NUMBER: 2 OF 3

RIDGEWATER S/D

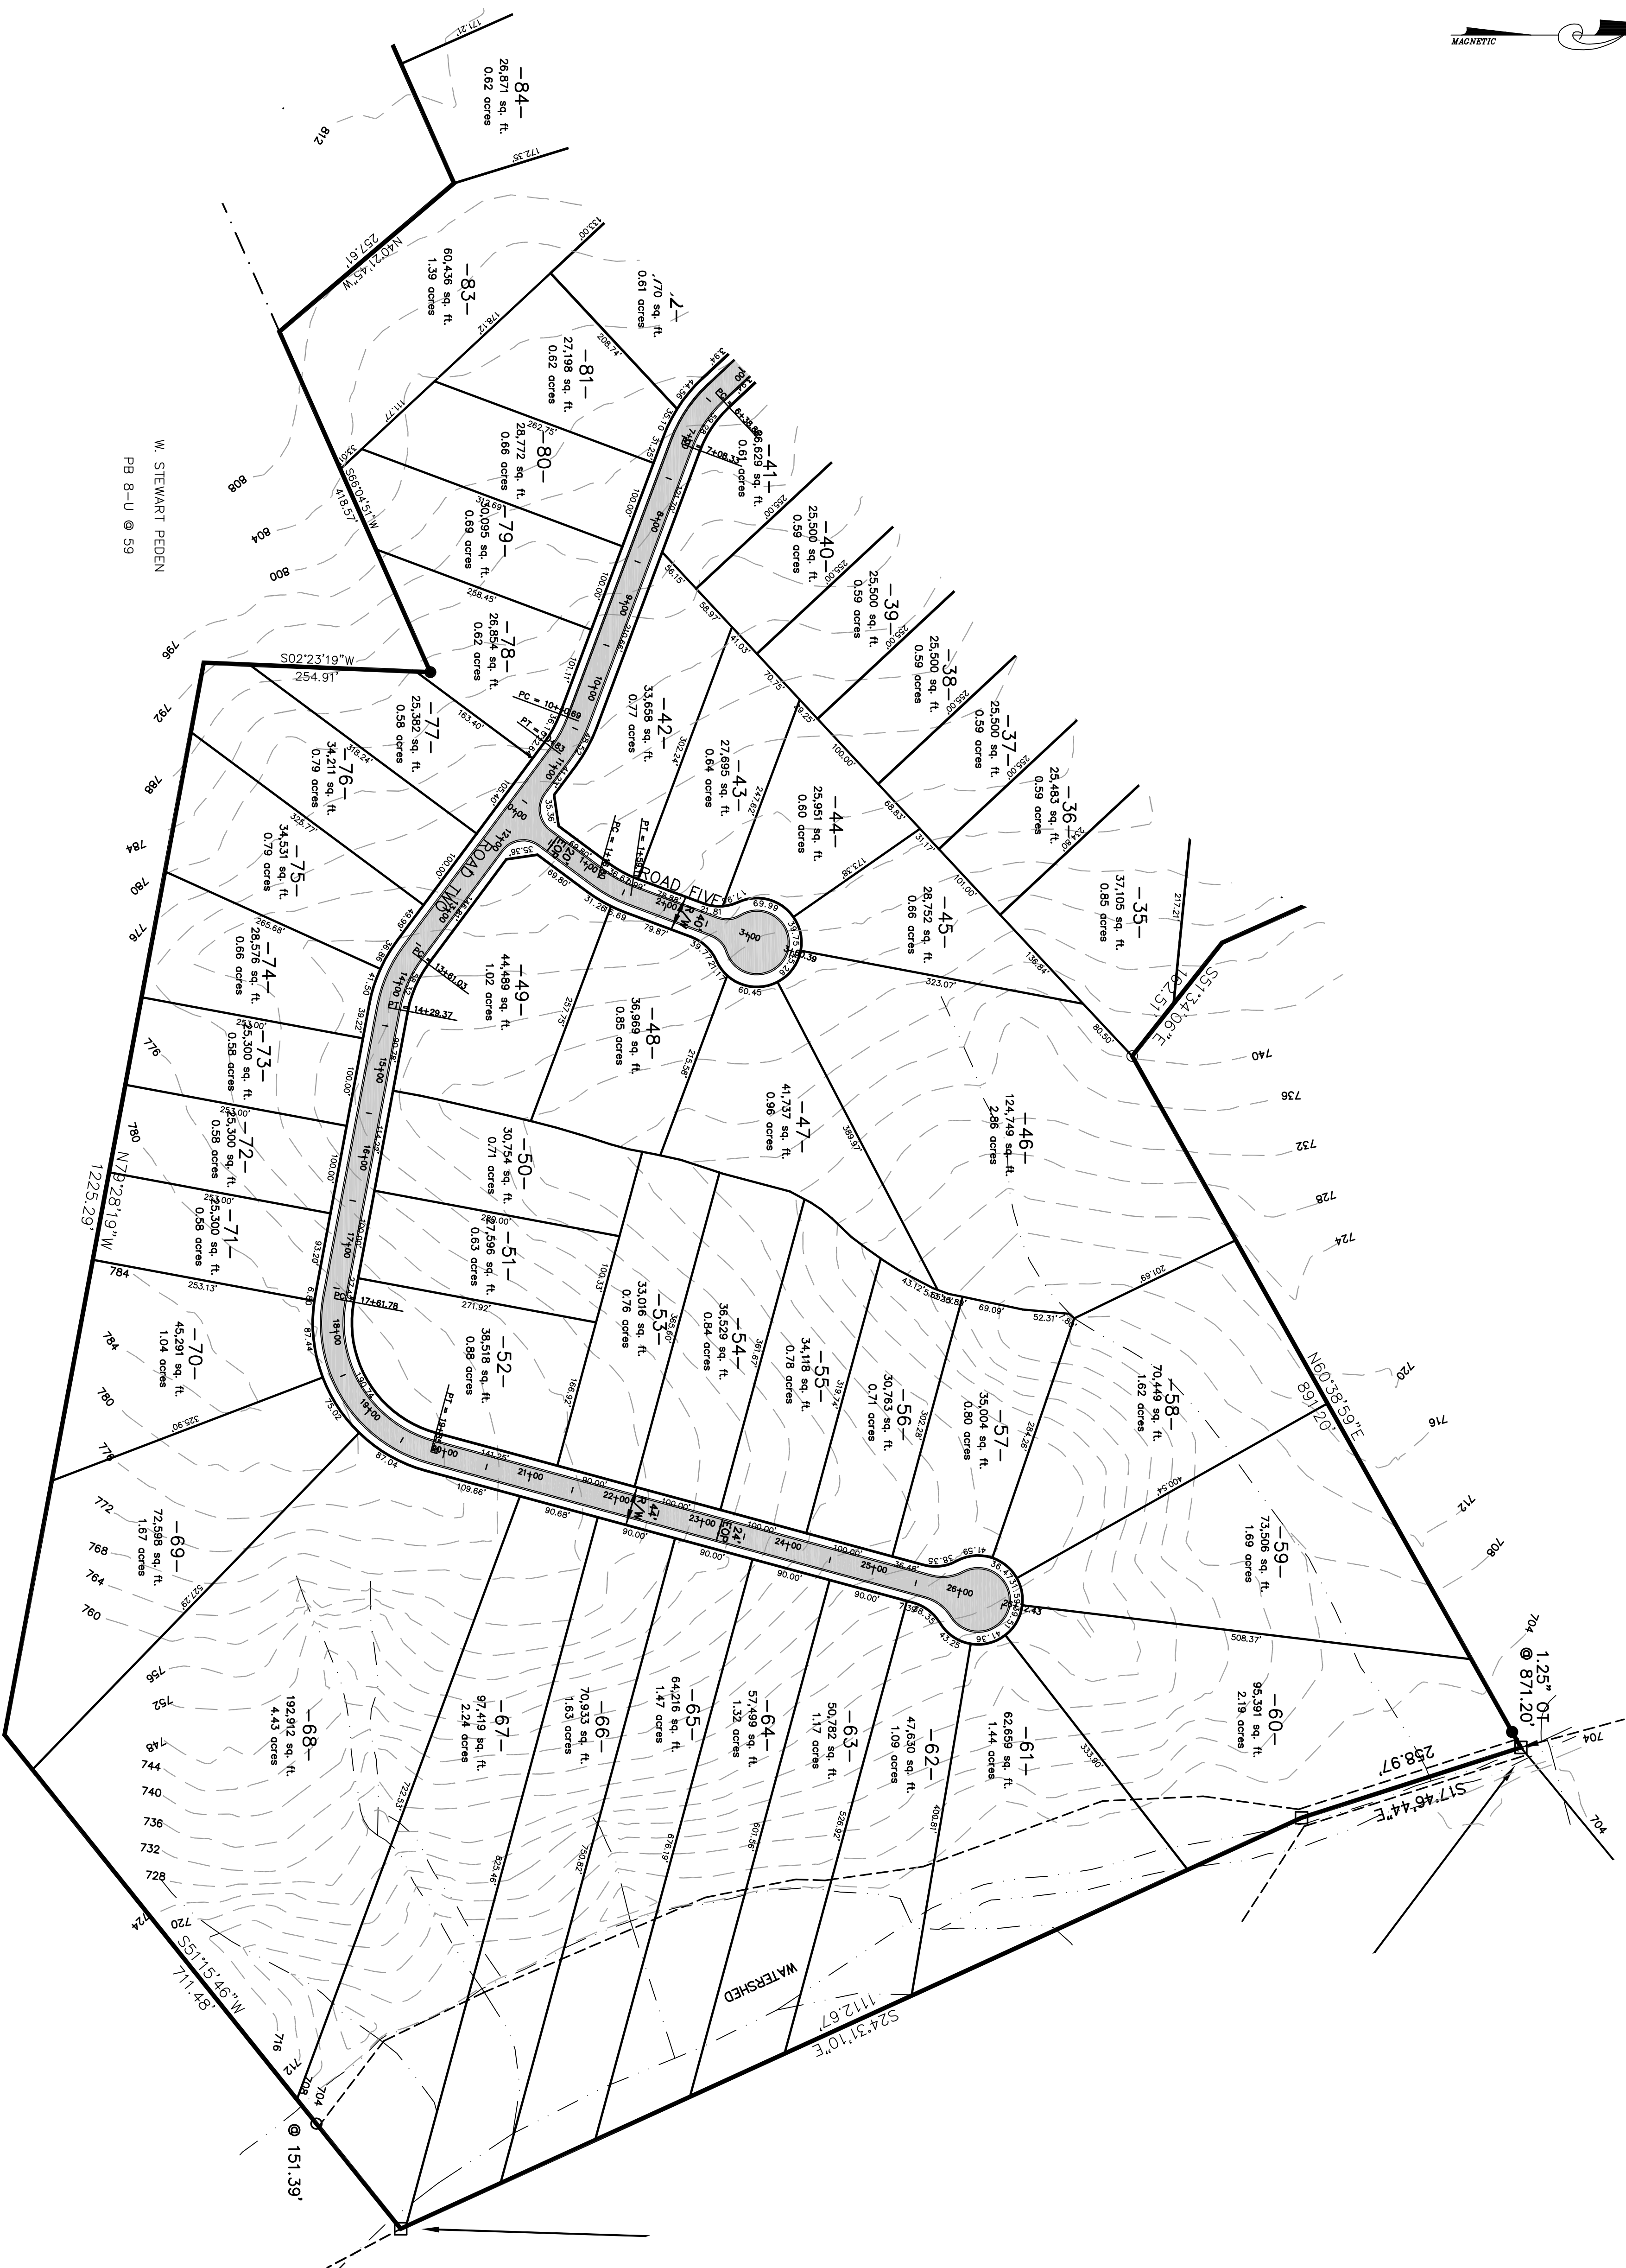

W. STEWART PEDEN
PB 8-U @ 59

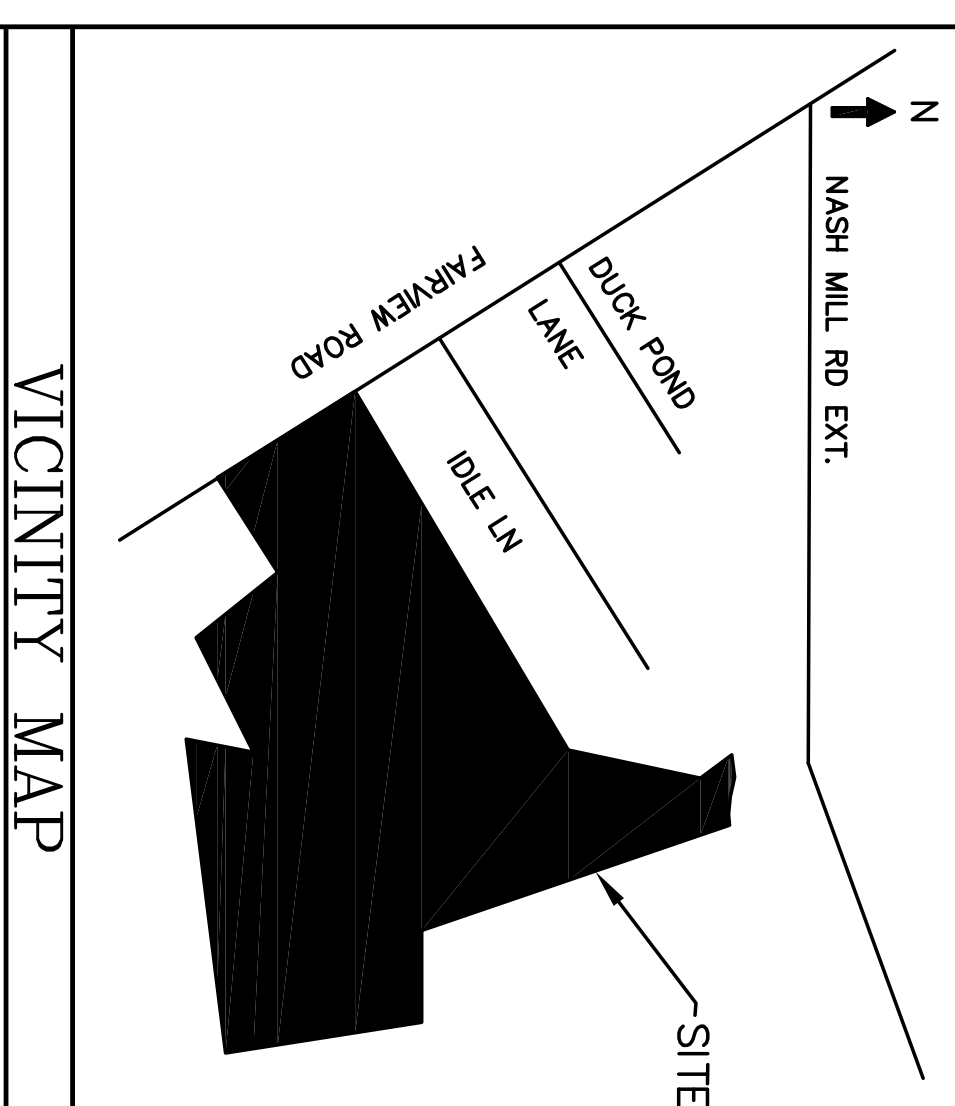

VICINITY MAP


PRELIMINARY PLAN

RIDGEWATER S/D

FAIRVIEW ROAD PROPERTIES, LLC
3401 HWY 159 S/ITE C
P.O. BOX 432
PIEDMONT, SC 29673
CONTACT: MR. RICHARD MERRITT
PHONE: (864) 289-0877

LAND DESIGN SERVICES, INC.
P.O. BOX 432
PIEDMONT, SC 29641
PHONE: (864) 220-7051

OWNER: _____ ENGINEER: _____
No. ACRES: 89.42 MILES OF COUNTY ROAD: 1.18
No. LOTS: 99 DATE: 8-2-2006

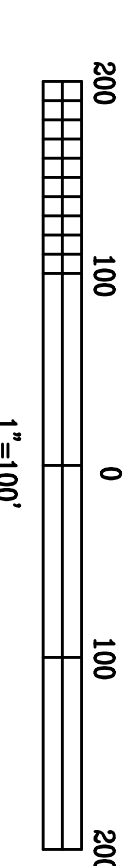

No.	DATE	REVISIONS	BY

LAND DESIGN SERVICES, INC.
Civil Engineering, Land Planning & Consulting
P.O. Box 432 Eastley, S.C. 29641 (864) 220-7051
DRAWN BY: KR PROJECT NO: 1-06-28 SHEET NUMBER: 3 OF 3