


**PRELIMINARY PLAT**

**AUGUST 2006**

**SUBDIVISION NAME:**

**THISTLE RIDGE**

**FILE: 06-207**

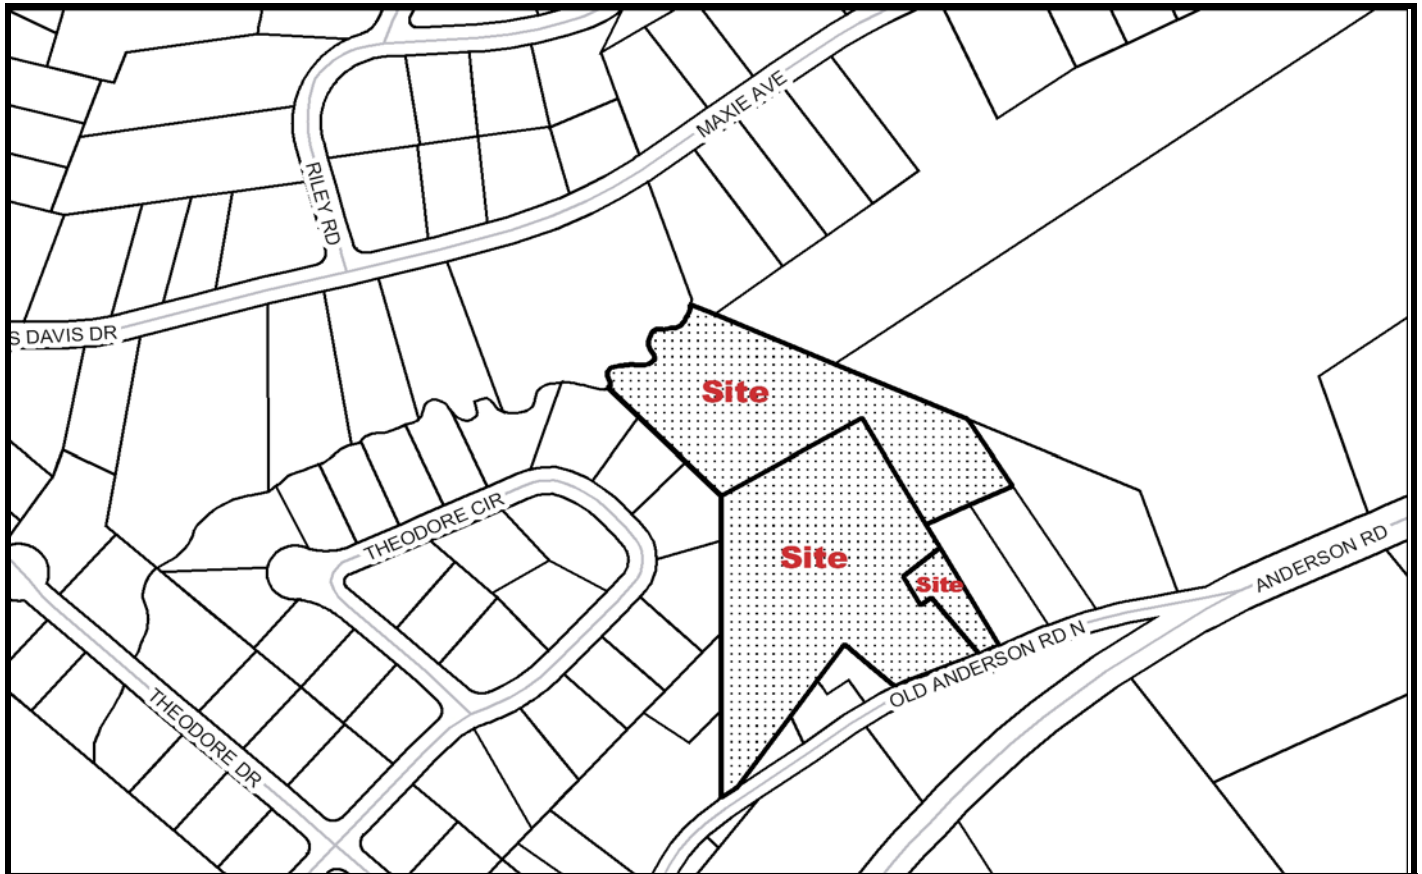

**Developer:** Jimmy Howe

**Engineer/Surveyor:** Earl B. O'Brien  
Nu-South Surveying, Inc.

**Address:** 3332 Hwy. 123  
Greenville, SC 29611

**Address:** 111 Anderson Avenue  
Anderson, SC 29625

**Telephone Number:** 864-787-0897

**Telephone Number:** 864-224-2754

**Block Book Number:** 243-3-7 & 14

**Acres:** 7.0

**Zoning:** R-12

**Lots:** 18

**Existing Access:** Old Anderson Road

**Planning Area:** Parker

**Extension of An Existing Development:** No

**Streets:** 0.17 Miles Public

**Proposed Sewer:** Public

**Fire District:** Parker

**Sewer District:** Parker

**County Council District:** 26 (Gilstrap)

**Proposed Water Source:** GWS

**Census Tract:** 36.01

**TAZ:** 251

**Variance:** No