


PRELIMINARY PLAT

SEPTEMBER 2006

SUBDIVISION NAME:

GREYWOOD ON HAMMETT

FILE: 06-171 - REVISION

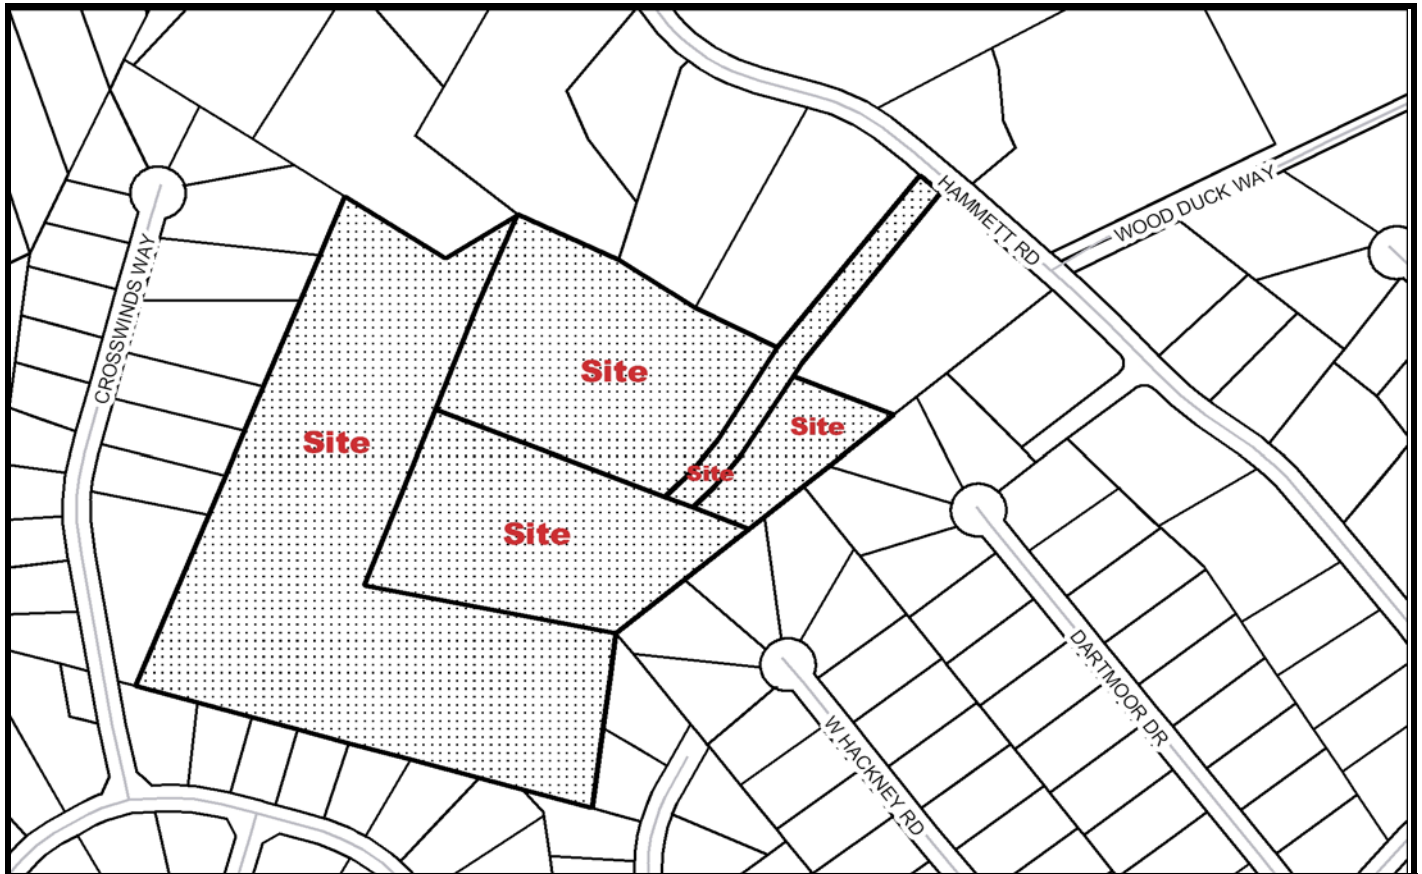

Developer: Louis Young
Greywood, LLC

Engineer/Surveyor: Kevin Tumblin
Freeland & Associates

Address: P. O. Box 8691
Greenville, SC 29604

Address: 323 W. Stone Avenue
Greenville, SC 29609

Telephone Number: (864) 616-4014

Telephone Number: (864) 271-4924

Block Book Number: 538.7-1-13.3, 9.7,
9.9 & 9.10

Acres: 21.44

Zoning: R-12

Lots: 24

Existing Access: Hammett Road

Planning Area: Eastside

Extension of An Existing Development: No

Streets: 0.42 Miles (PRIVATE)

Proposed Sewer: Septic Tanks

Fire District: Boiling Springs

Sewer District: Metropolitan

County Council District: 18 (Trout)

Proposed Water Source: GWS

Census Tract: 26.08

TAZ: 310

Variance: No