


PRELIMINARY PLAT

NOVEMBER 2006

SUBDIVISION NAME:

STONERIDGE, PHASE E

FILE: 06-254

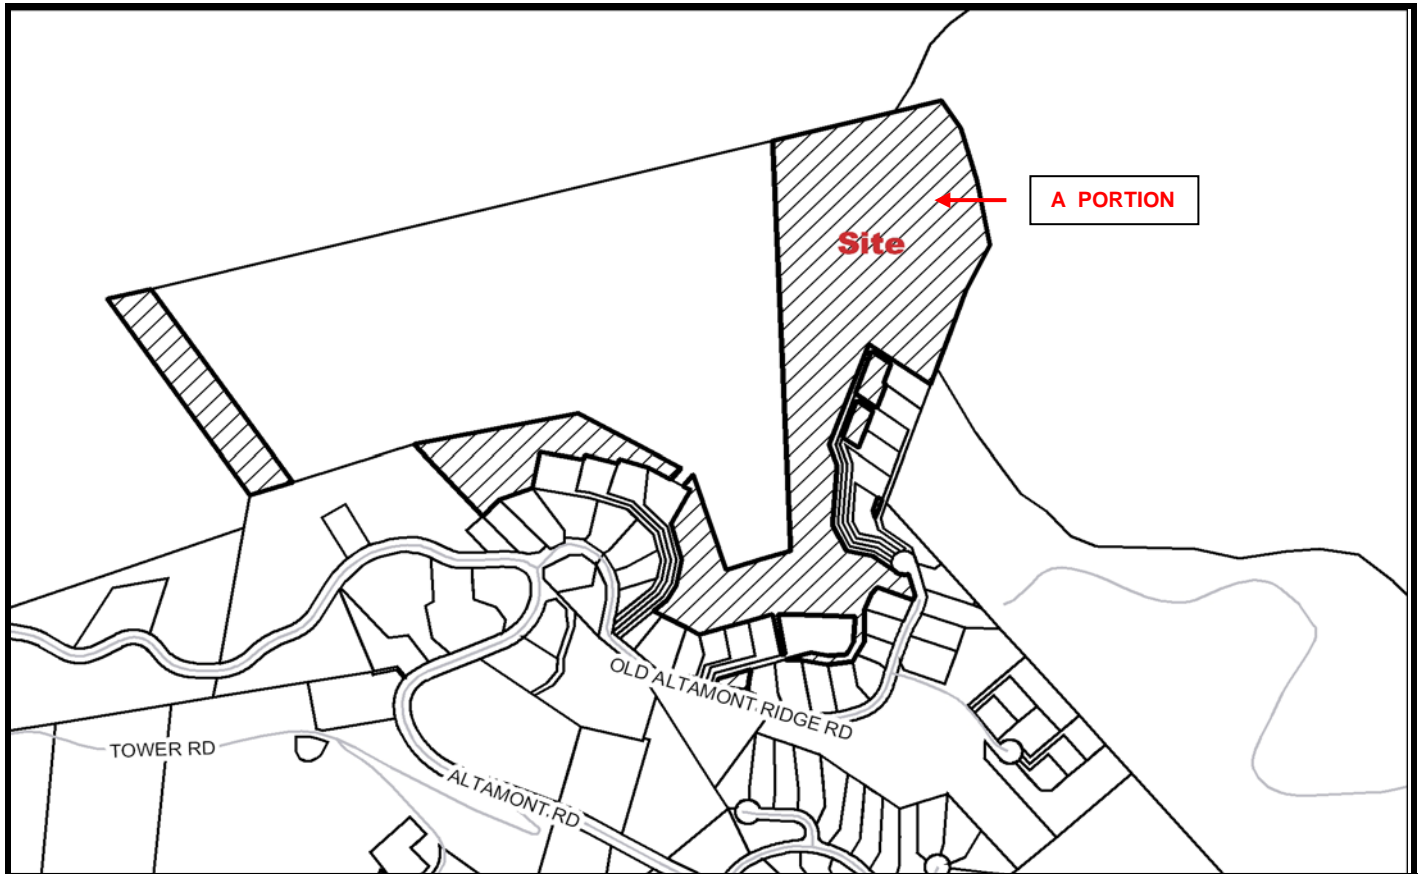

Developer: HHH , Ltd.

Engineer/Surveyor: Plumlee Surveying

Address: 100 Lake Circle
Greenville, SC 29609

Address: P. O. Box 766
Travelers Rest, SC 29690

Telephone Number: 864-232-2724

Telephone Number: 864-834-4426

Block Book Number: pt. 464-1-1.8

Acres: 6.37

Zoning: ESDPM

Lots: 16

Existing Access: Old Altamont Ridge Rd.

Planning Area: Paris

Extension of An Existing Development: Yes

Streets: .33 Miles Private

Proposed Sewer: Septic

Fire District: Piedmont Park

Sewer District: NA

County Council District: 20 (Case)

Proposed Water Source: GWS

Census Tract: 27.01

TAZ: 297

Variance: No