


PRELIMINARY PLAT: APRIL 2010

SUBDIVISION NAME: PARKHAVEN (City of Travelers Rest)

FILE: 2010-107

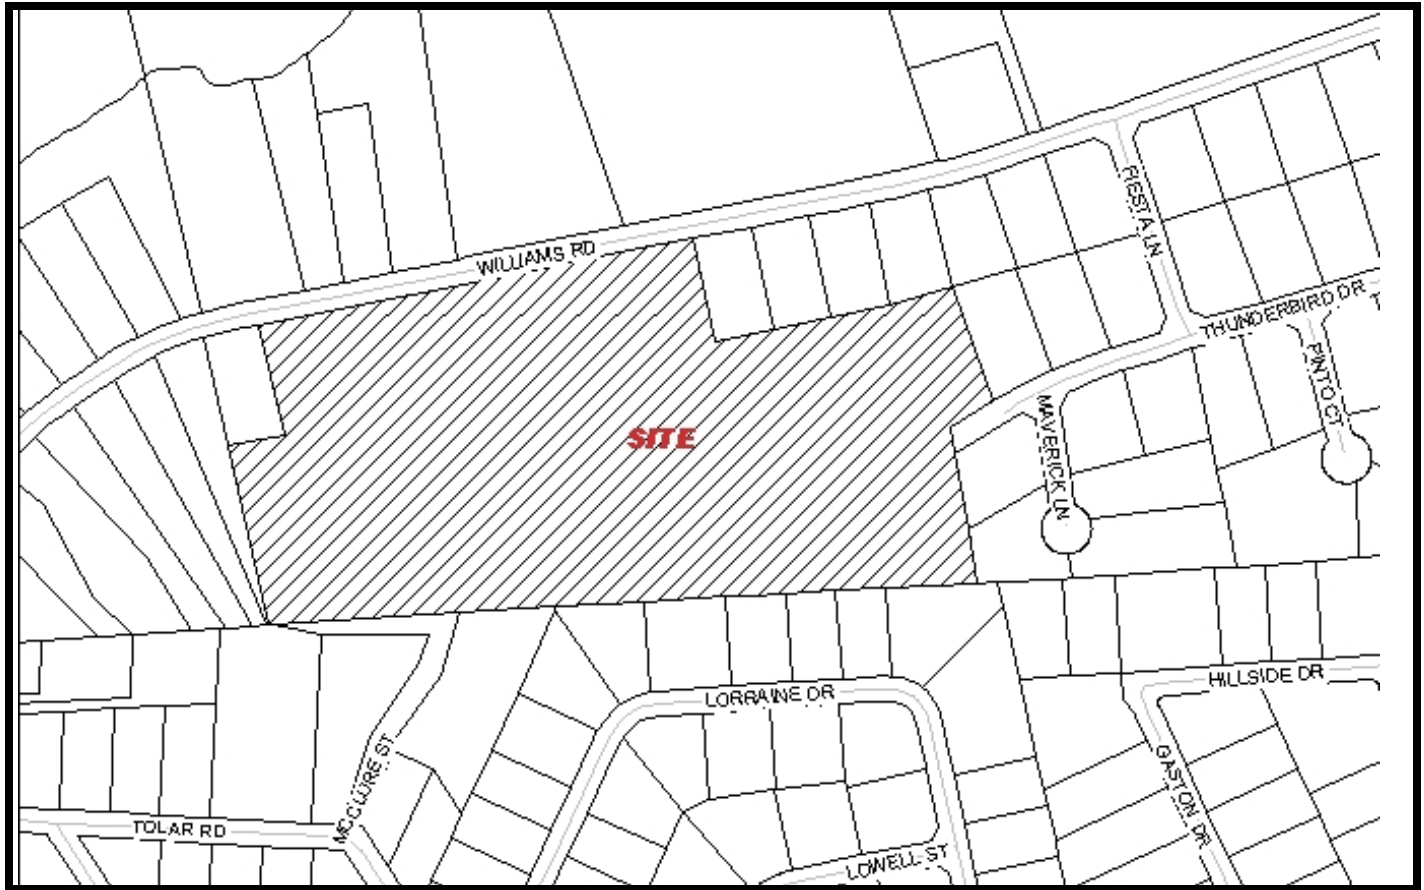

Developer: Chuck Mitchell

Engineer/Surveyor: Jamie McCutchen
CCAD, LLC

Address: P. O. Box 1087
Travelers Rest, SC 29690

Address: 803 Roper Mountain Road
Greenville, SC 29615

Telephone Number: (864)270-1148

Telephone Number: (864)250-9999

Block Book Number: 0503030101700

Acres: 18.65

Zoning: R-15

Acres Saved: n/a

Existing Access: Williams Road

Tree Credits: n/a

Planning Area: Travelers Rest

Lots: 21

Extension of An Existing Development: No

Streets: Public

Proposed Sewer: Septic Tanks

Fire District: Travelers Rest City

Sewer District: n/a

County Council District: 17 (Dill)

Proposed Water Source: GWS

Census Tract: 39.04

TAZ: 361

Variance: Yes: Request to Use Extruded Curb