
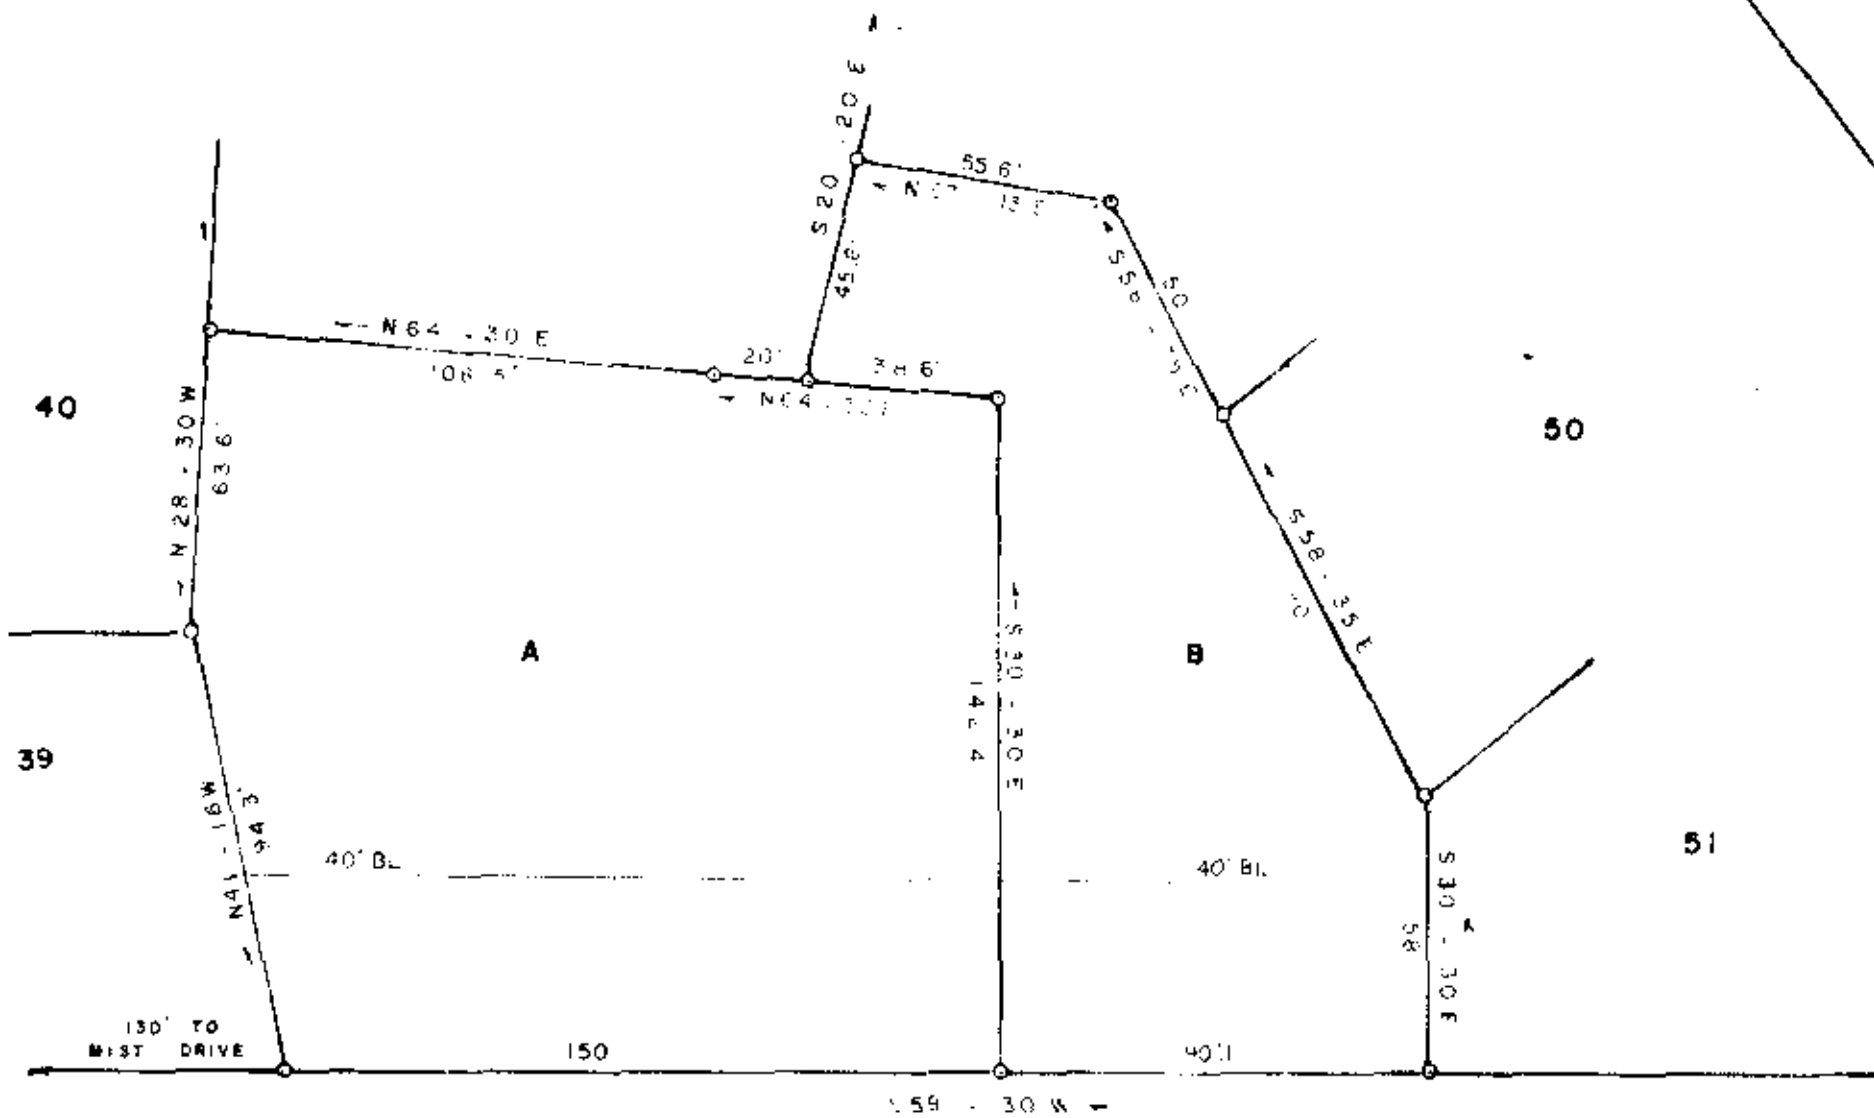
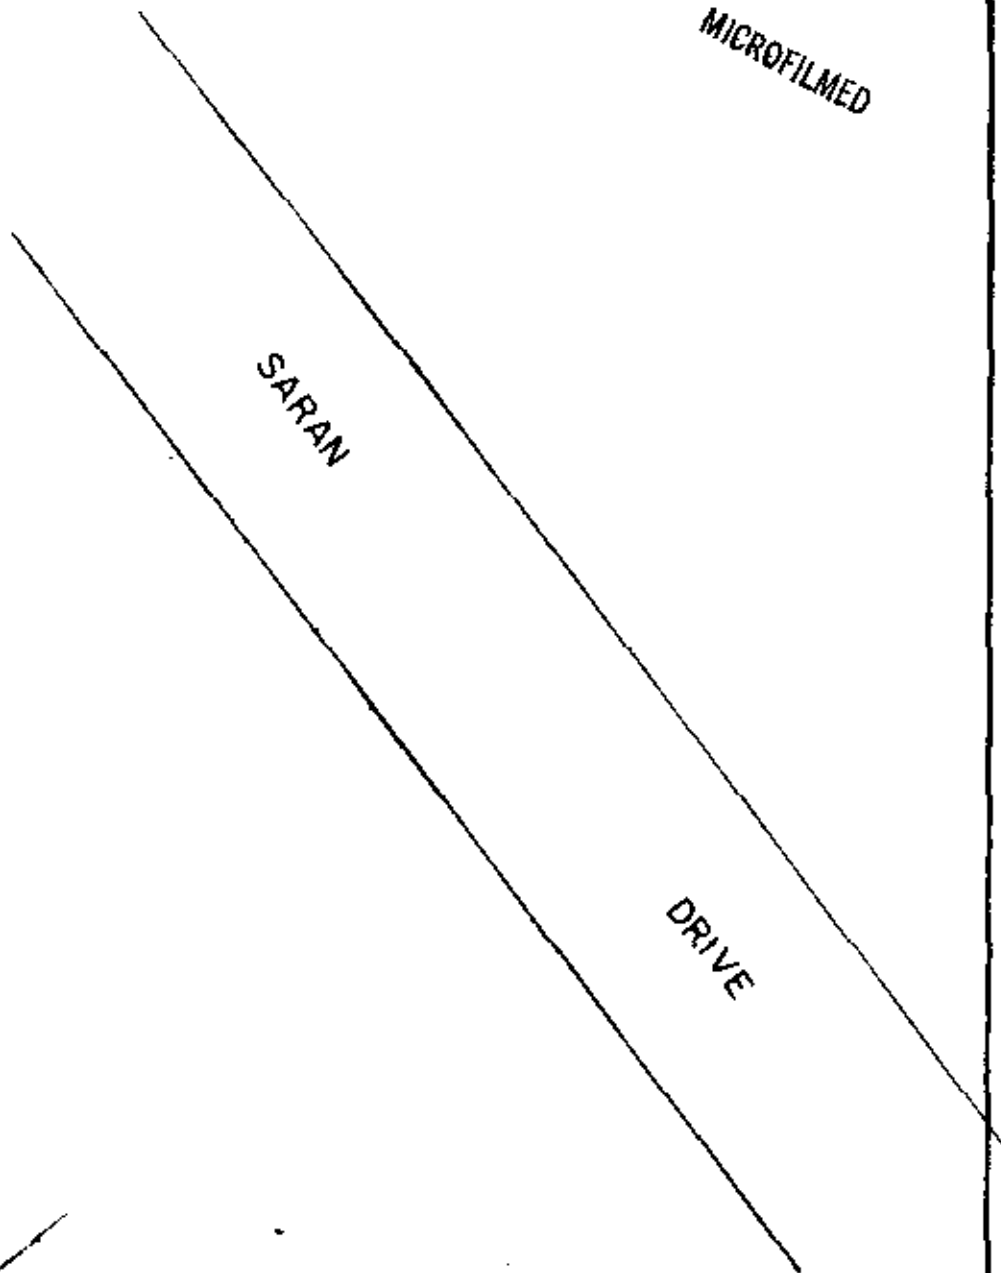


MICROFILMED

FILED
GREENVILLE, CO. S. C.
FEB 11 10 47 AM '76
DONNIE S. TANKERSLEY
R.M.C.

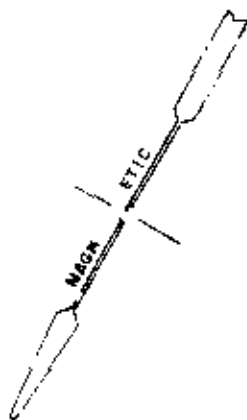

LULA


LANE

ESTATE OF

RESUB DIVISION OF HOME TRACY
LOCKWOOD HEIGHT SEC 3

HERBERT L. THRUSTON


GREENVILLE COUNTY, S. C.
SCALE 1" = 40' JUNE 24, 1975

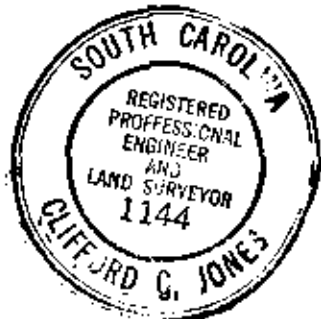

5-0-48

FEB 11 1976

20280

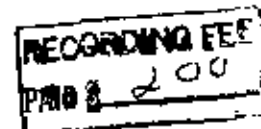

JONES ENGINEERING SERVICE

1004 E. PERRY RD.