



FILED  
 GREENVILLE CO. S. C.  
 Oct 28 4 06 PM '83  
 DONNIE C. FANNERSLEY  
 R.M.C.

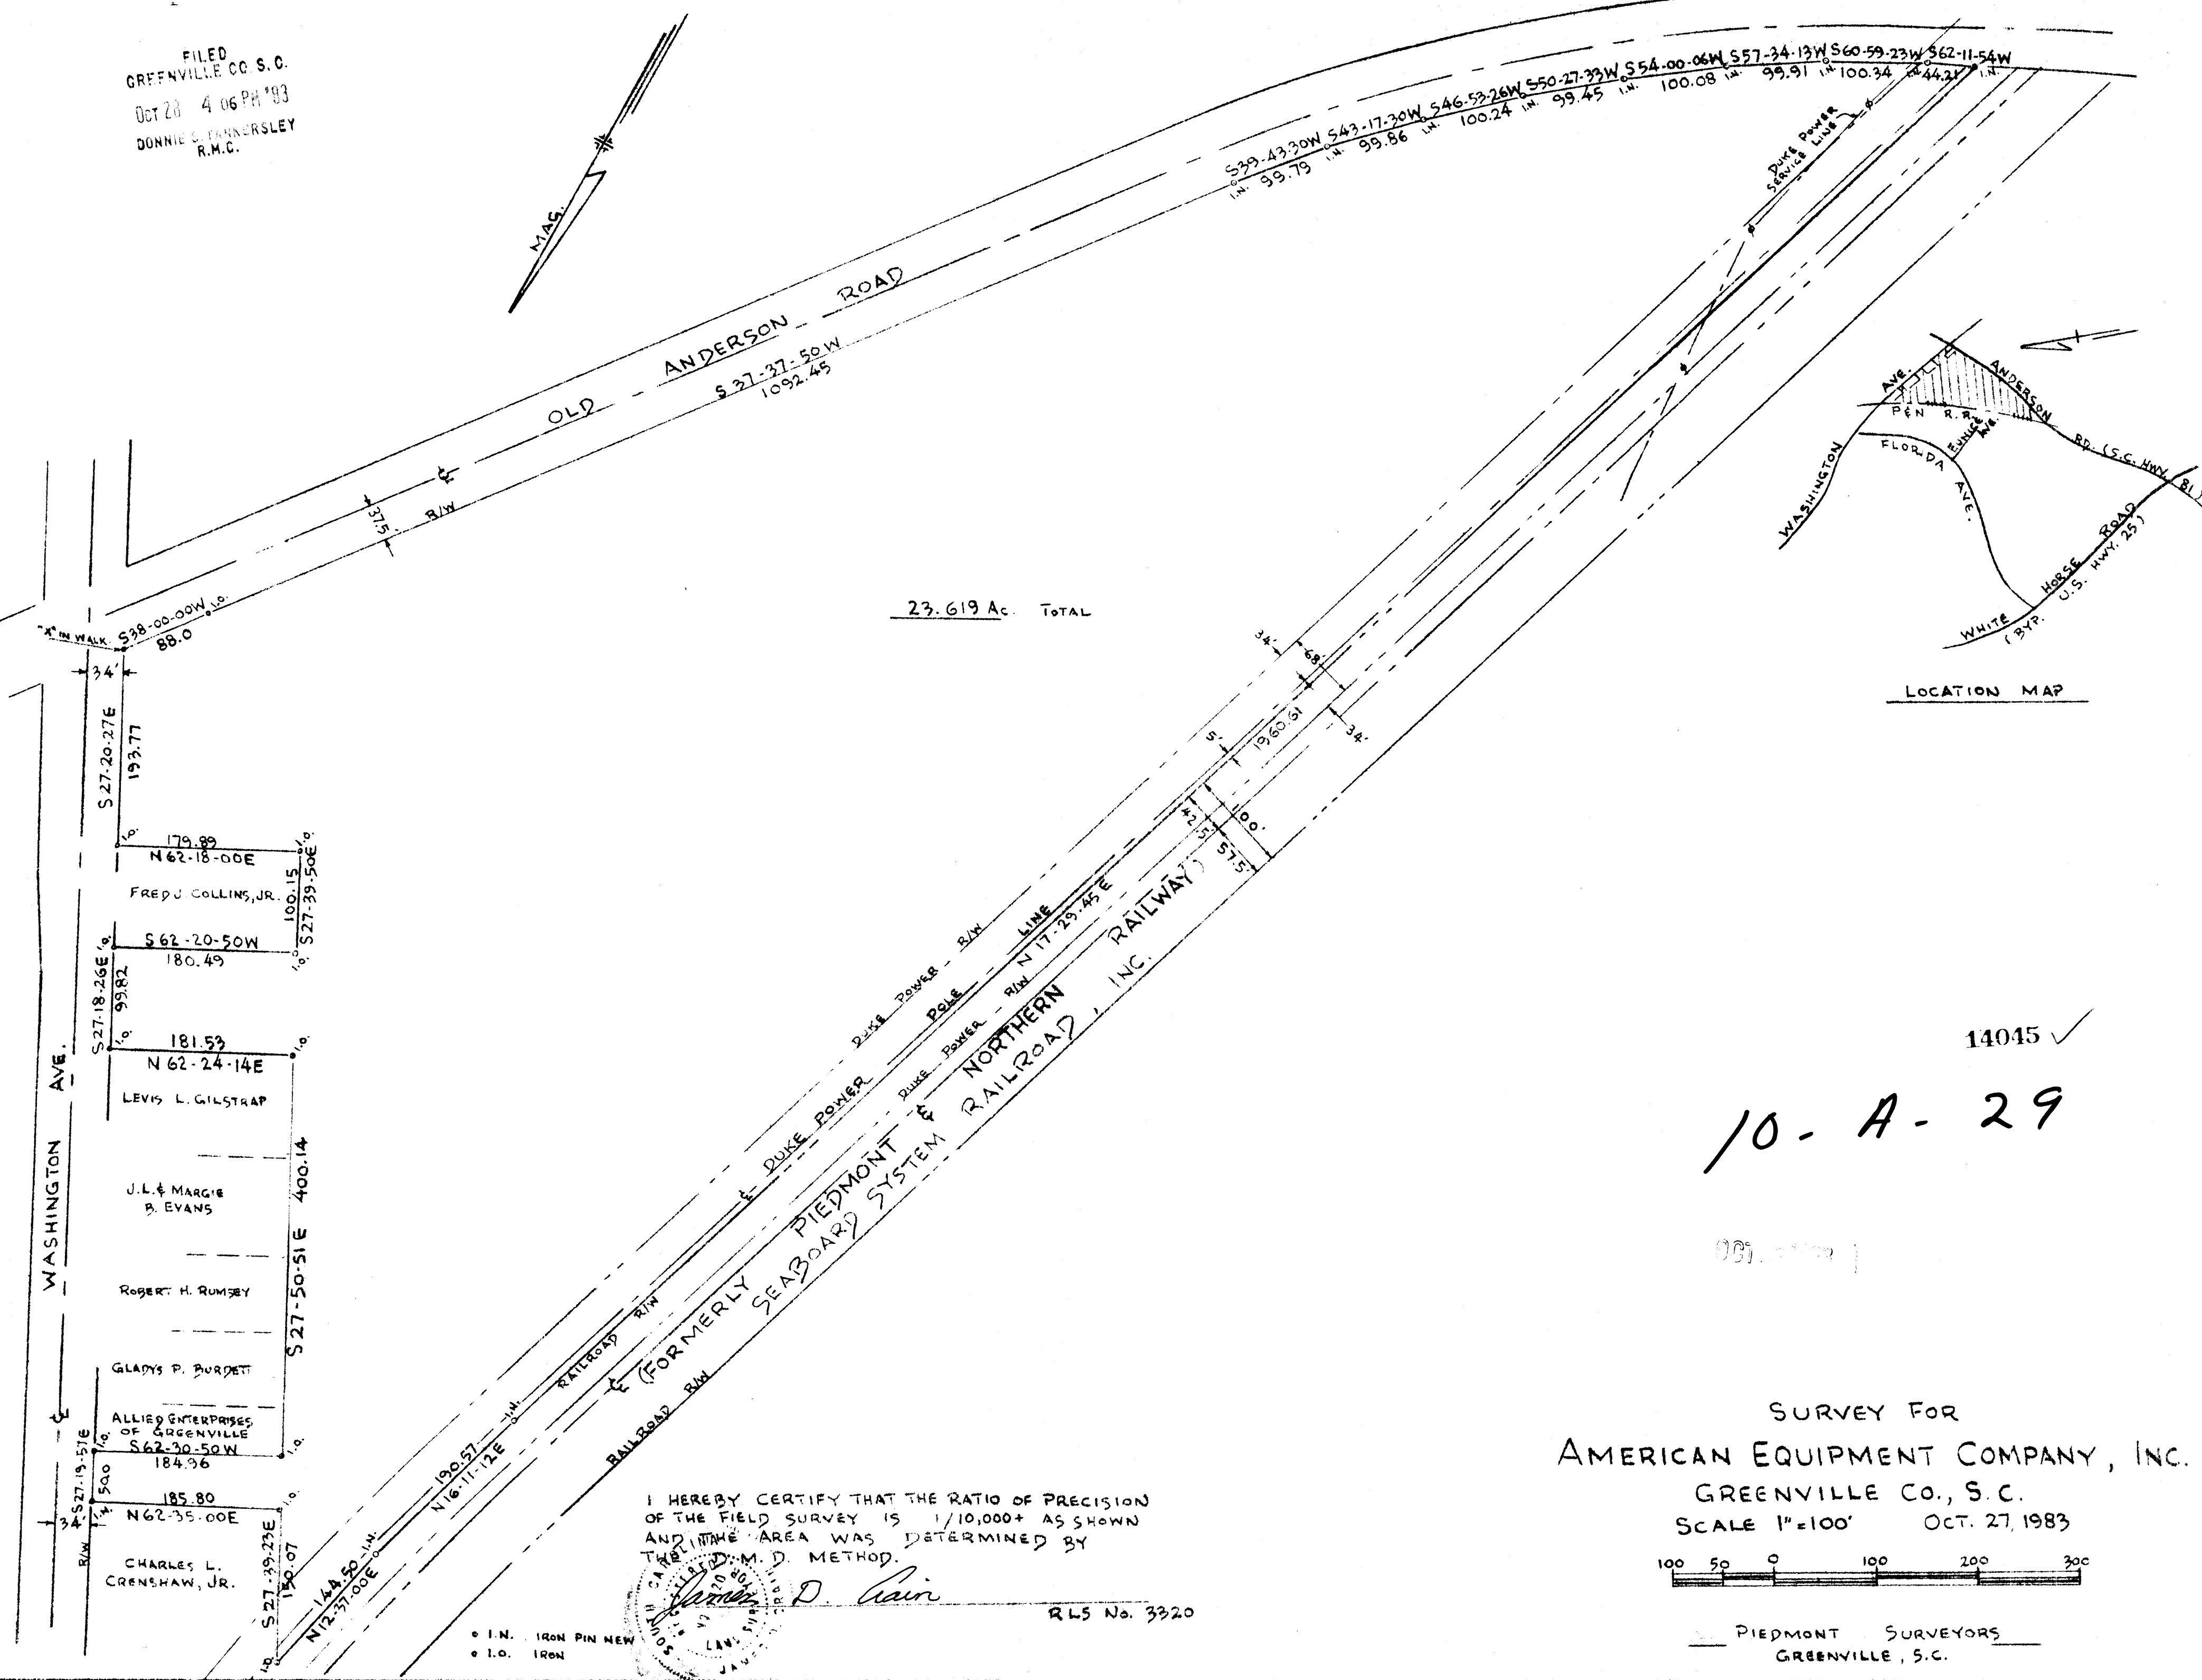

23.619 Ac. TOTAL

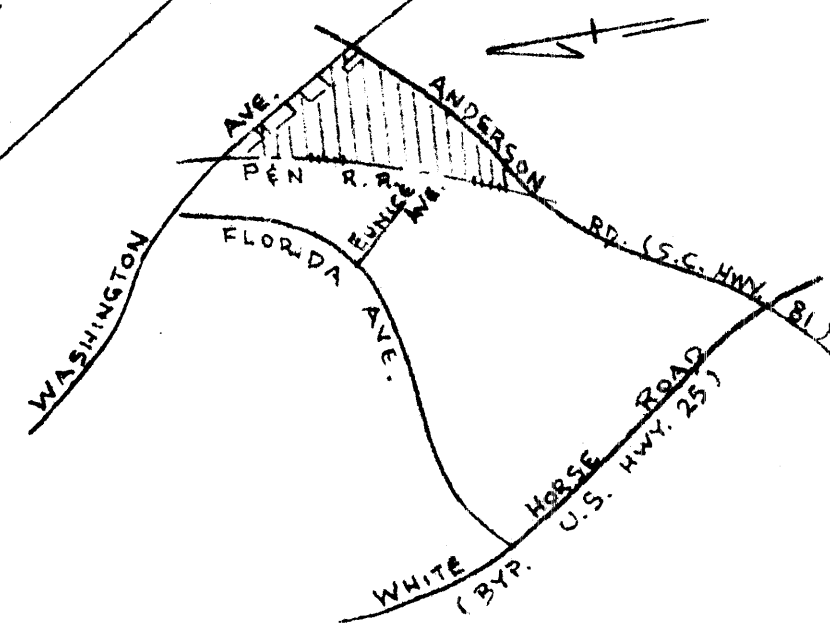

LOCATION MAP


14045 ✓

10-A-29

061.000

SURVEY FOR  
 AMERICAN EQUIPMENT COMPANY, INC.  
 GREENVILLE CO., S. C.

SCALE 1"=100' OCT. 27, 1983

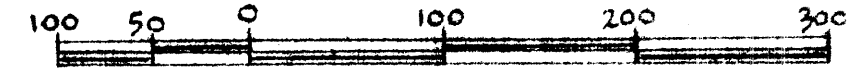

PIEDMONT SURVEYORS  
 GREENVILLE, S. C.

I HEREBY CERTIFY THAT THE RATIO OF PRECISION  
 OF THE FIELD SURVEY IS 1/10,000+ AS SHOWN  
 AND THAT THE AREA WAS DETERMINED BY  
 THE M. D. METHOD.

*Donnie C. Fannersley*  
 DONNIE C. FANNERSLEY  
 R.M.C.

RL5 No. 3320

- I.N. IRON PIN NEW
- I.O. IRON

MICROFILMED