
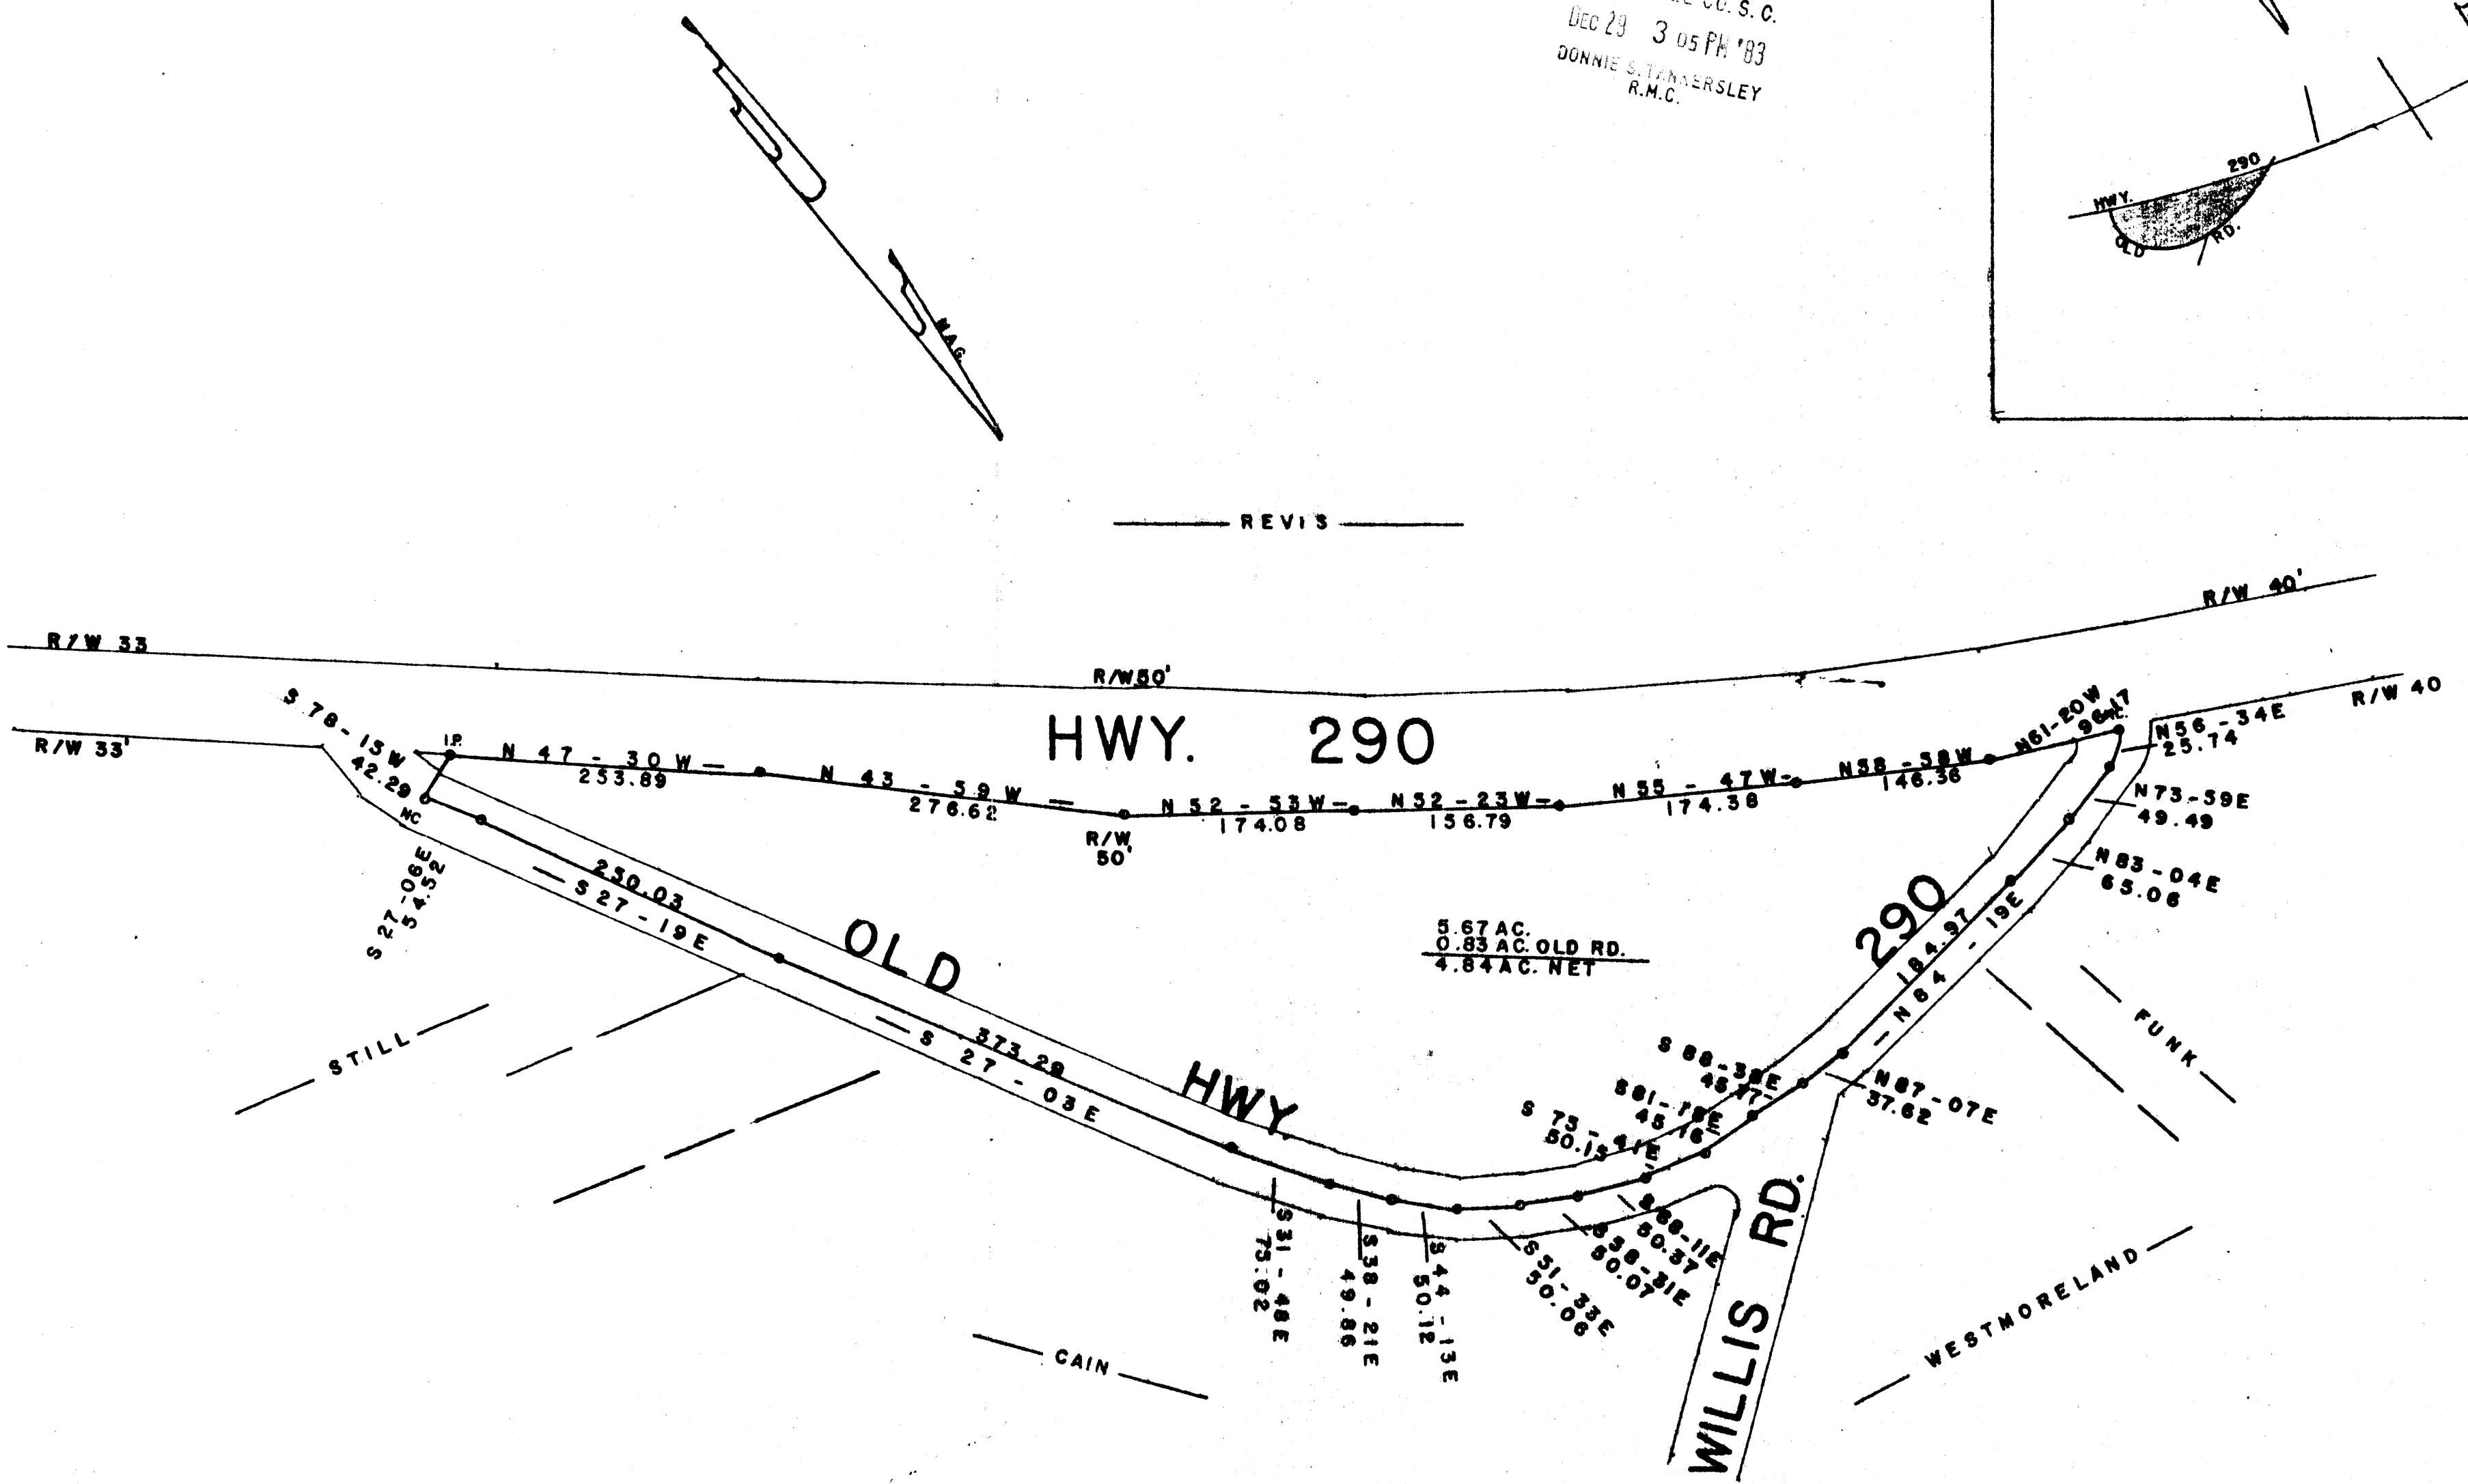


MICROFILMED

FILED
GREENVILLE CO. S. C.
DEC 29 3 05 PM '83
DONNIE S. TANNERSLEY
R.M.C.

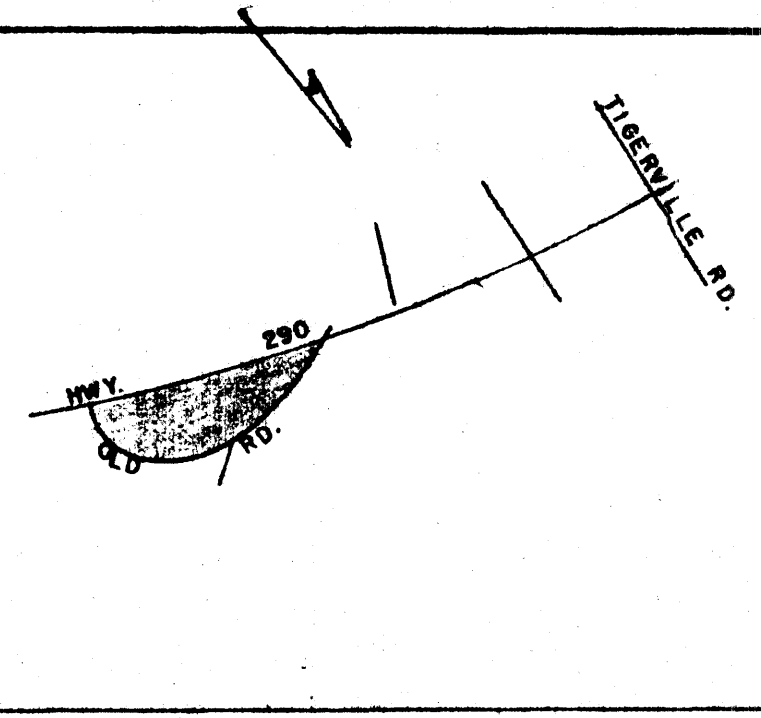

PLAT FOR

JOE
ALICE

D.
FAYE

REVIS
REVIS

DEC 29 1983

10-A-73

NEAR

LOCUST

HILL

GREENVILLE

COUNTY

S. C.

WEBB


SURVEYING

&

MAPPING



CO.

SCALE

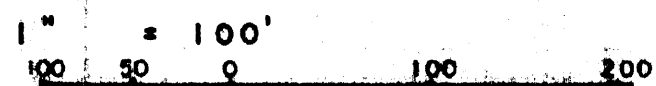

JULY 1983

20386

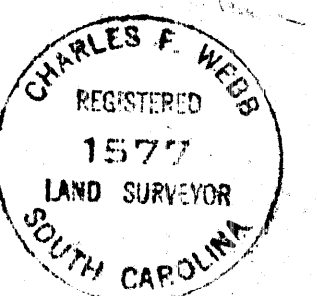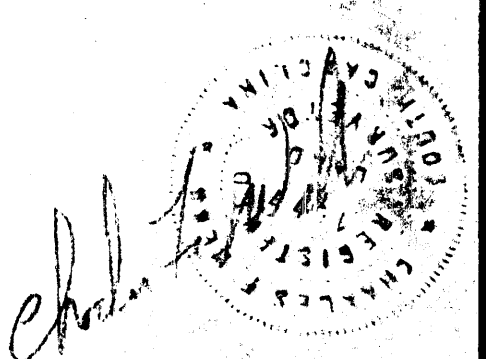

MICROFILMED