


MICROFILMED

FILED
GREENVILLE CO. S. C.

OCT 10 3 58 PM '83


DONNIE S. TANKERSLEY
R.M.C.

— 1.21 AC —

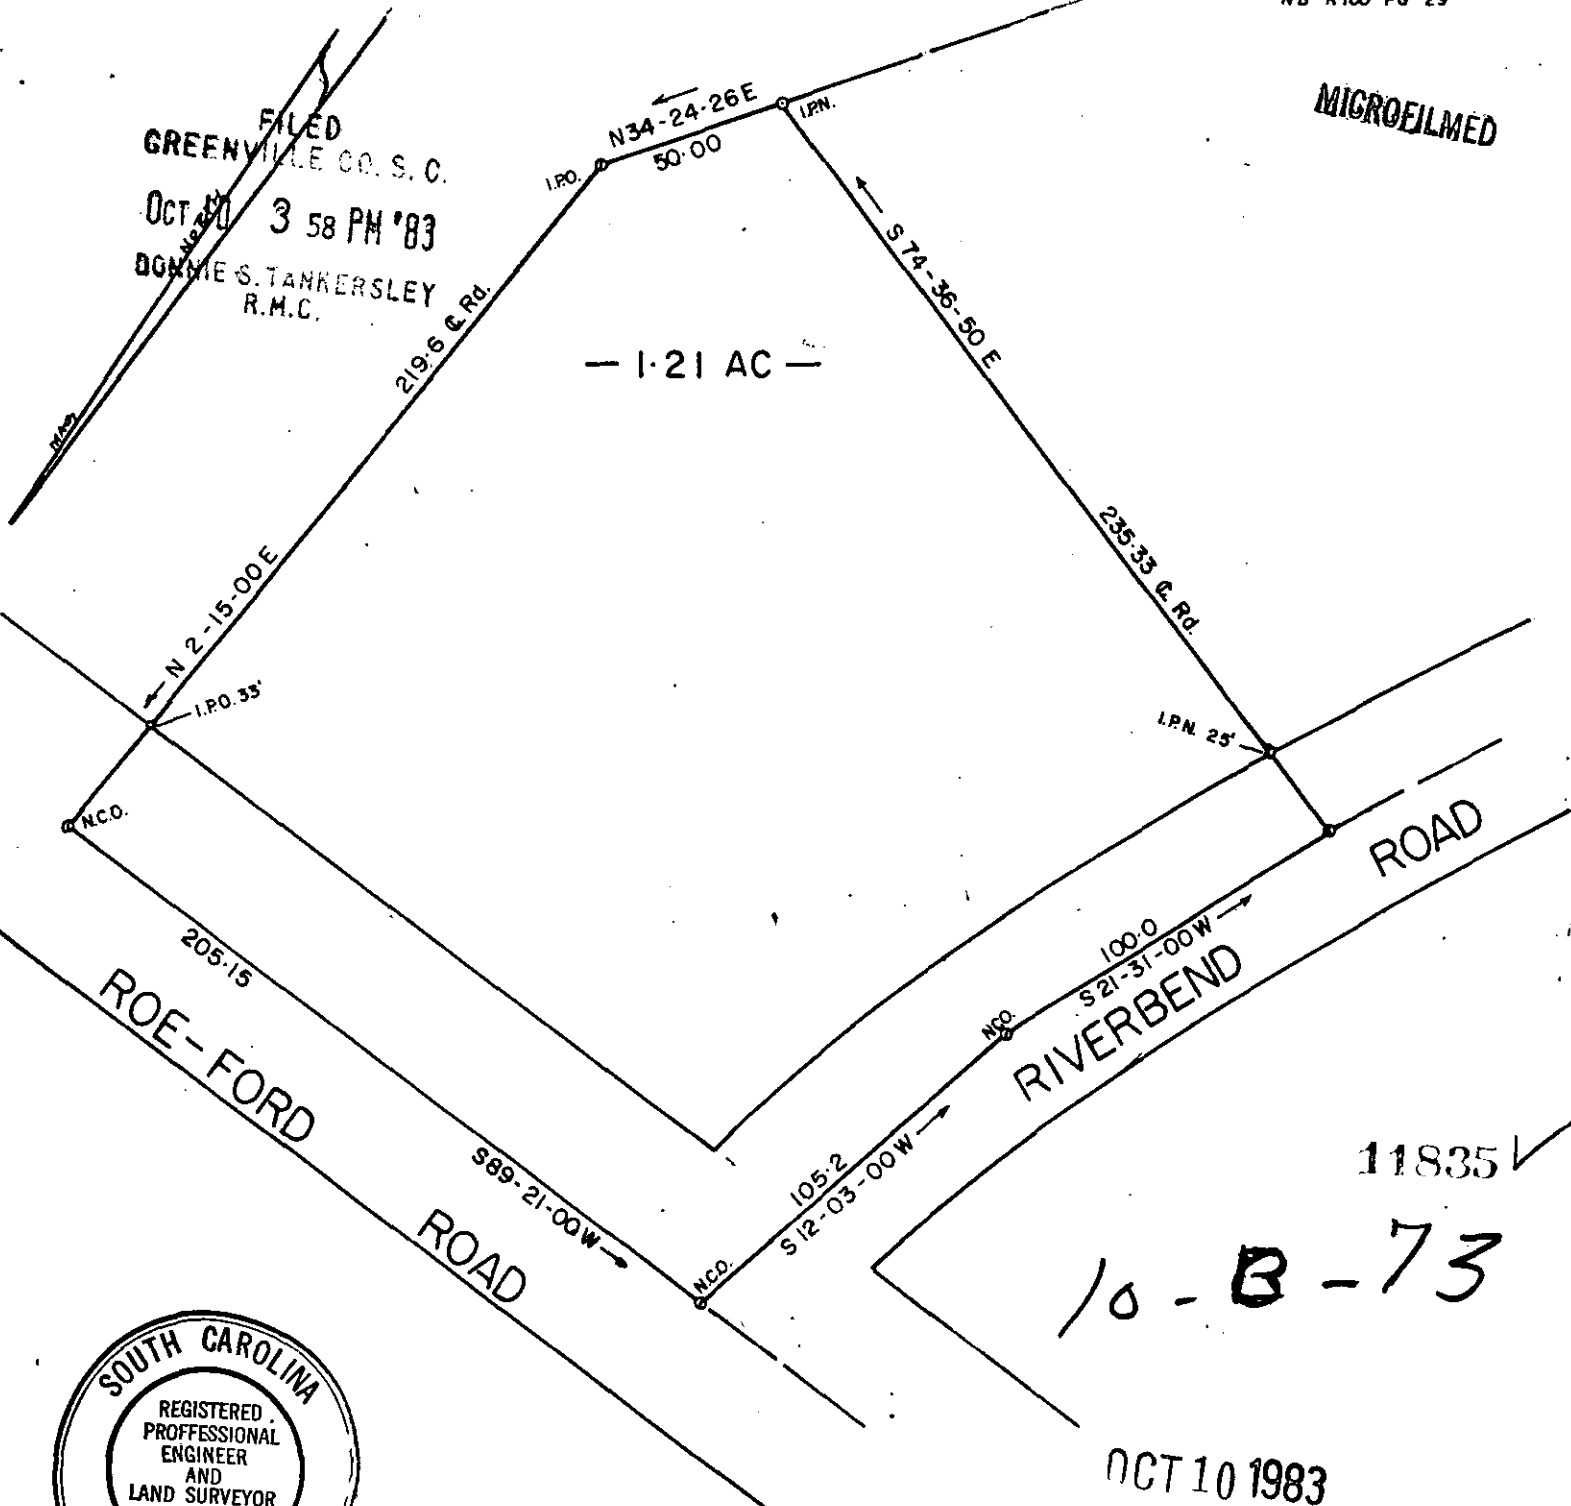

10-B-73

11835 ✓

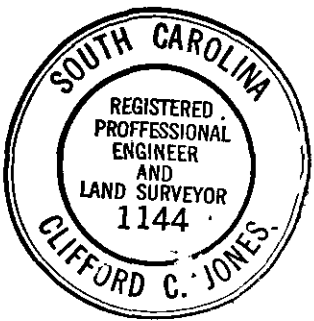

OCT 10 1983

PROPERTY OF
MICHAEL RADULESCU

GREENVILLE COUNTY, S. C.

SEPT. -26- 1983

SCALE 1" = 50'

