



BRENDA R. HAMM

FLOYD COOPER

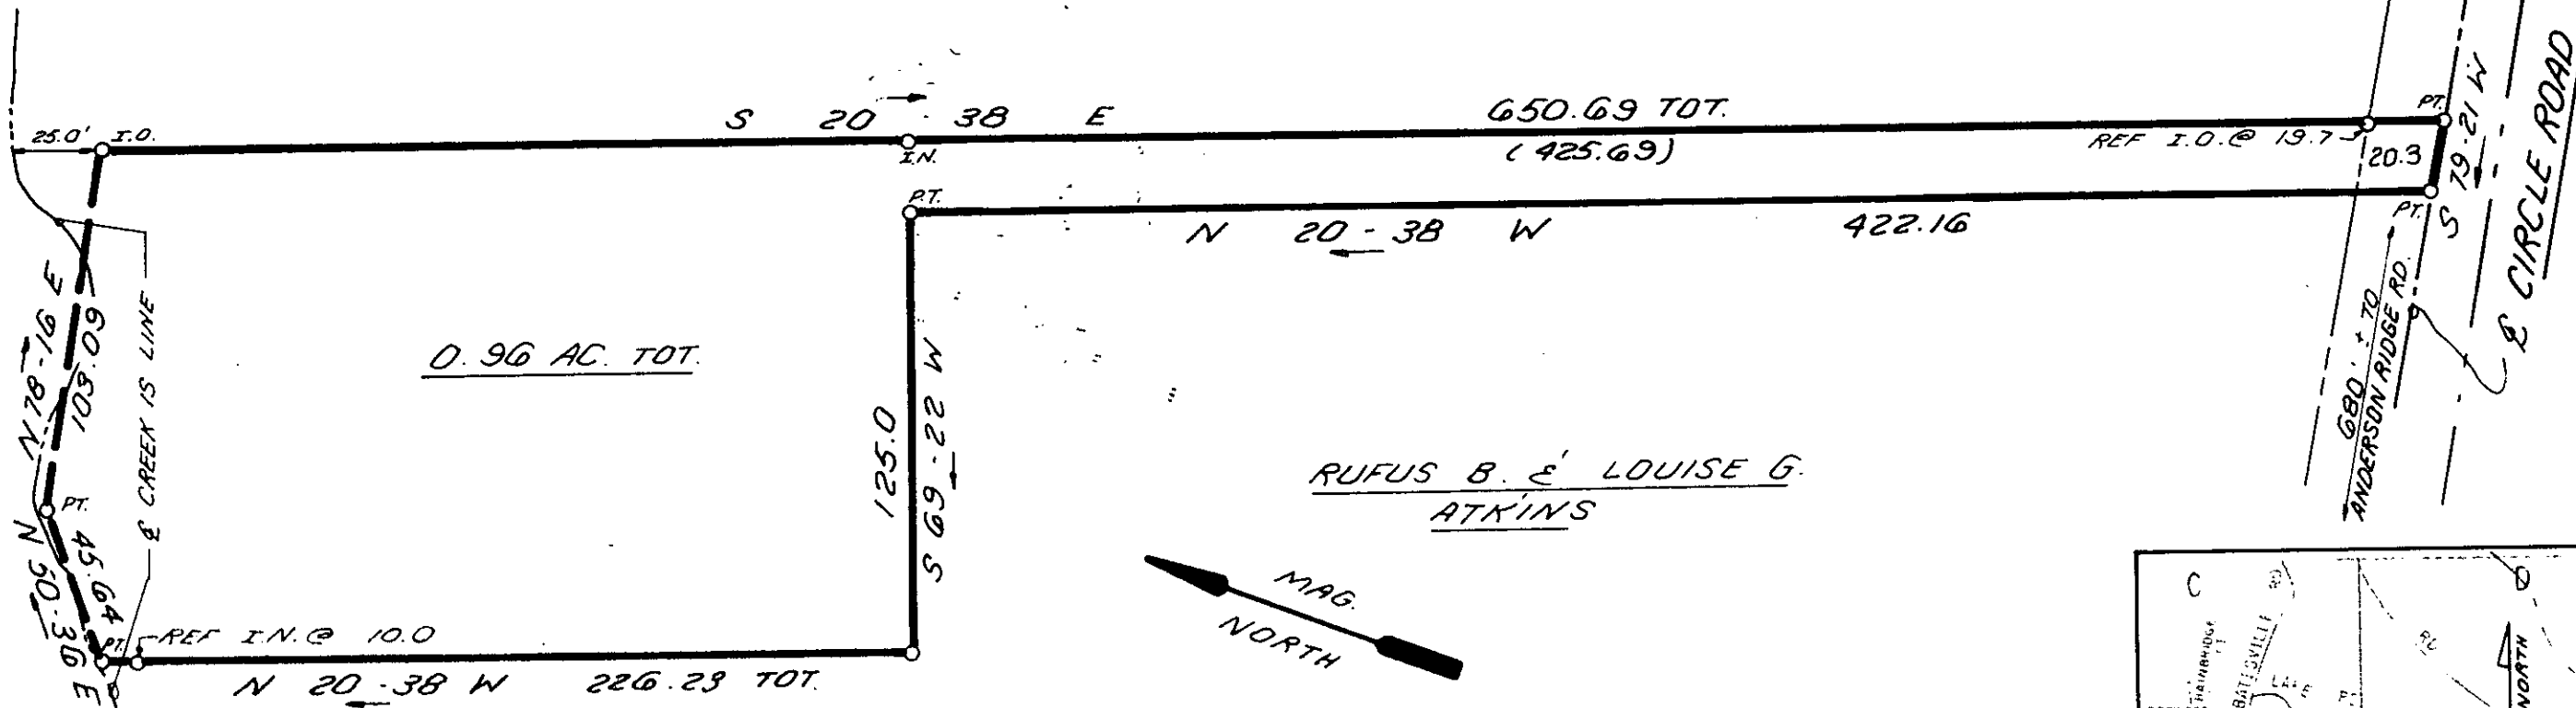


0.96 AC. TOT.

RUFUS B. & LOUISE G. ATKINS

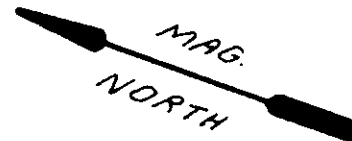

I hereby certify that the ratio of precision of the field survey is 1/5,000 as shown hereon and the area was determined by DMD Method.

James R. Freeland  
James R. Freeland RLS & PE 4781

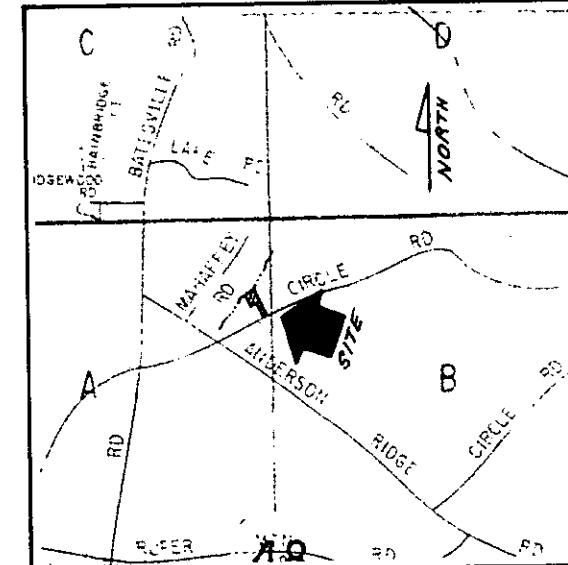


LOCATION MAP

10-C-10

FILED  
GREENVILLE CO. S.C.  
OCT 7 @ 25 AM '83  
DONNIE S. HENSLEY  
R.M.C.

11575 ✓

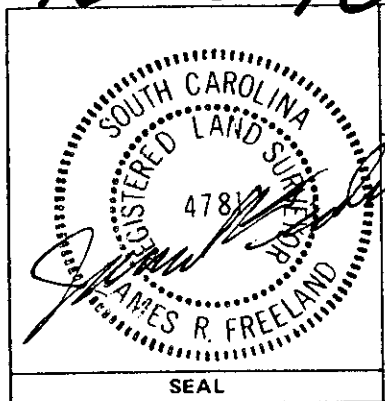

**STATE OF SOUTH CAROLINA  
GREENVILLE COUNTY**

SURVEY FOR  
BENNY J. ATKINS

**FREELAND & ASSOCIATES**  
Engineers • Land Surveyors  
GREENVILLE, S.C.

SURVEY	J.C.
DRAWN	K.E.G.
CHECK	M.C.
SCALE	1"=50'
DATE	10-04-83
DWG. NO.	3802

MICROFILMED