

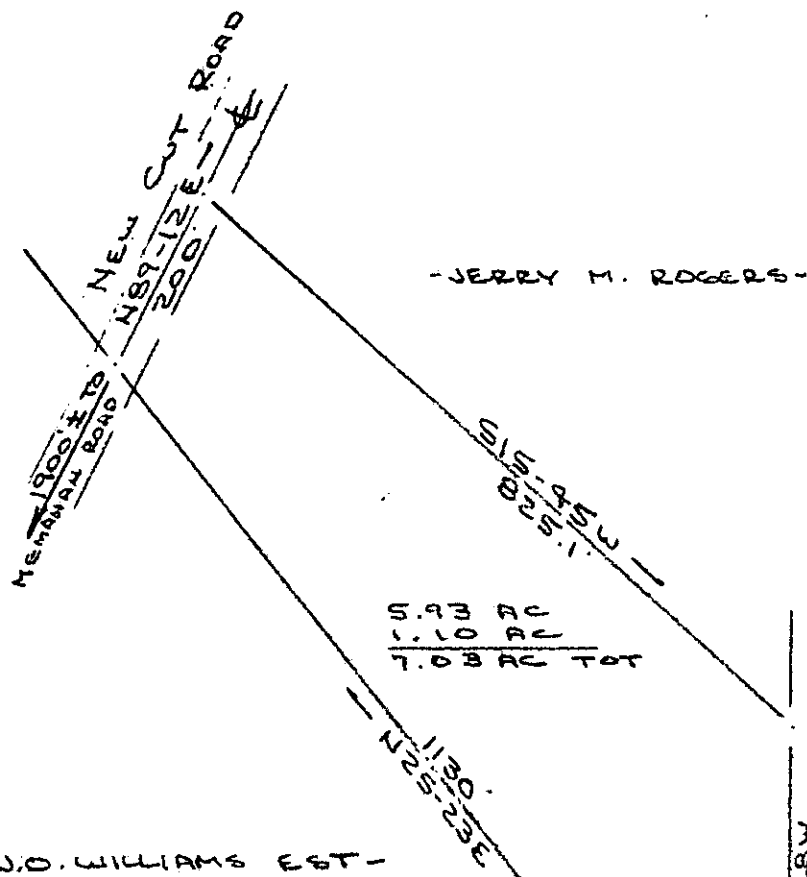


FILED  
 GREENVILLE CO. S. C.  
 NOV 23 11 53 AM '83  
 DONNIE S. TANKERSLEY  
 R.M.C.

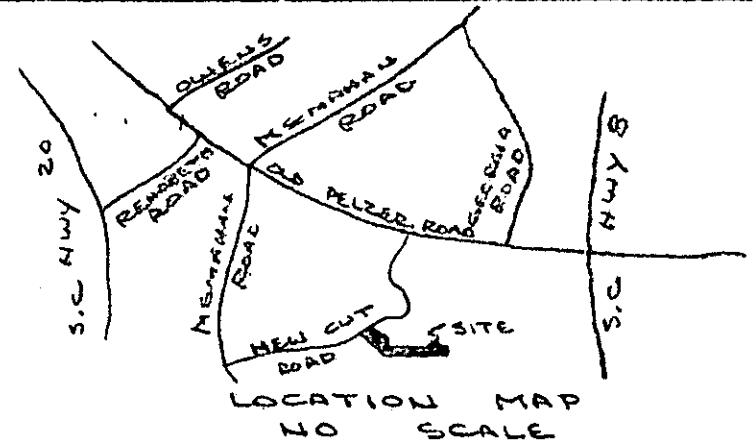


- JERRY M. ROGERS -

- J.O. WILLIAMS EST -

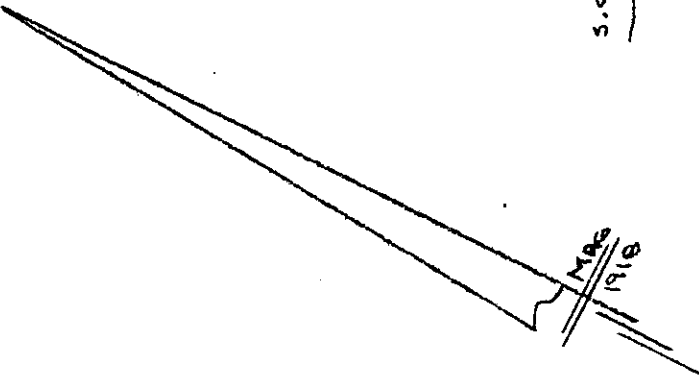

- BENNIE W. & HAZEL K HAWKINS -

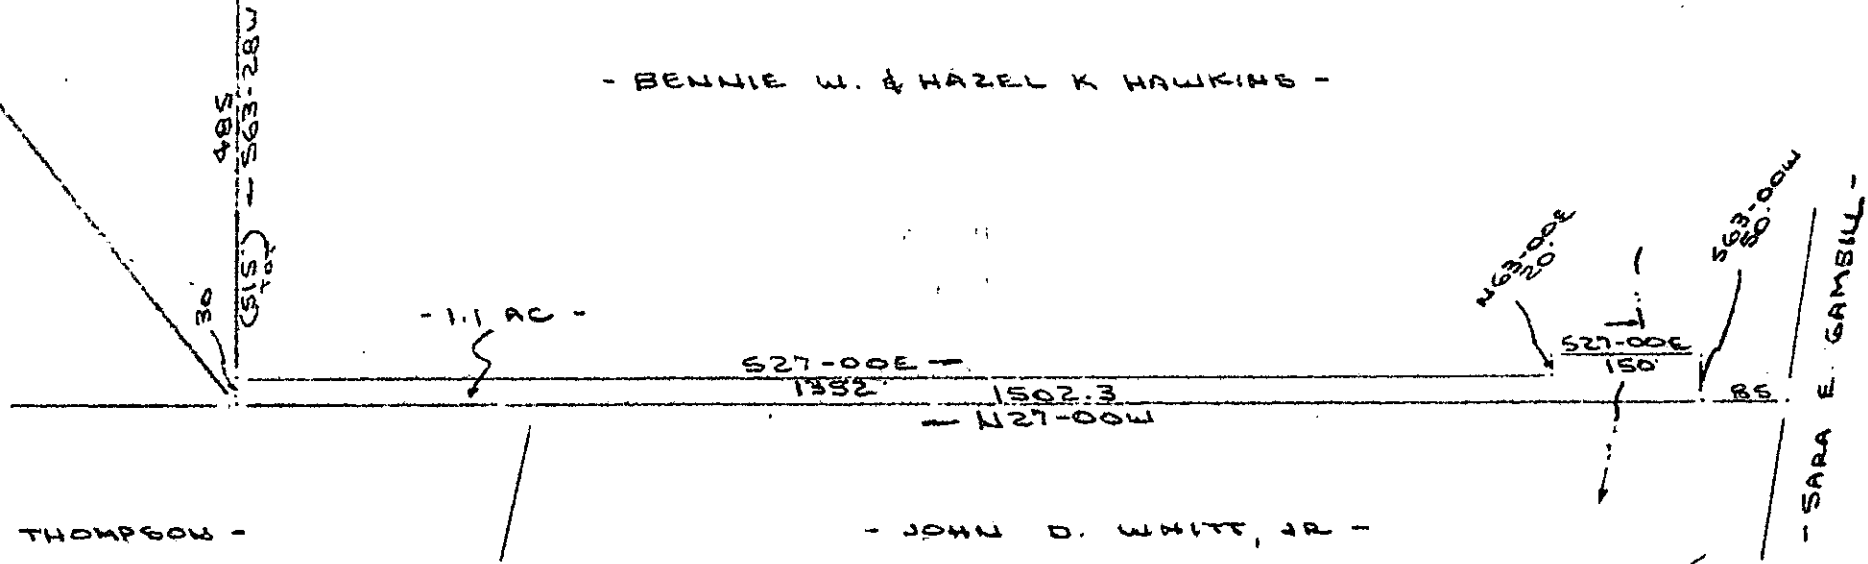


- C. D. THOMPSON -

- JOHN D. WHITE, JR -

- SARA E. GAMBILL -

REF: DEED BOOK 908 @ P. 70  
 " " 290 @ P. 313  
 PLAT BOOK 00 @ P. 89  
 " " E @ P. 109  
 BLOCK BOOK - 611.1-1-66.1 & PT 67  
 NOTE: ACREAGE COMPUTED FROM DEED INFORMATION.

PREPARED FOR  
 GRADY P. REEVES  
 GREENVILLE COUNTY, S.C.  
 21 NOV 1983

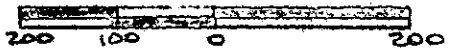

NOV 23 1983

10C-92  
 16702

NO FIELD SURVEY

SOUTH CAROLINA REGISTERED SURVEYOR  
 1852  
*R. B. [Signature]*  
 1952

Recordable Plat

CAROLINA SURVEYING CO.  
 112 MAINLY ST  
 GREENVILLE, S.C.  
 611.1-1-66.1 & PT 67

5.00CI  
 2 NO 23 '83 8344

MICROFILMED