
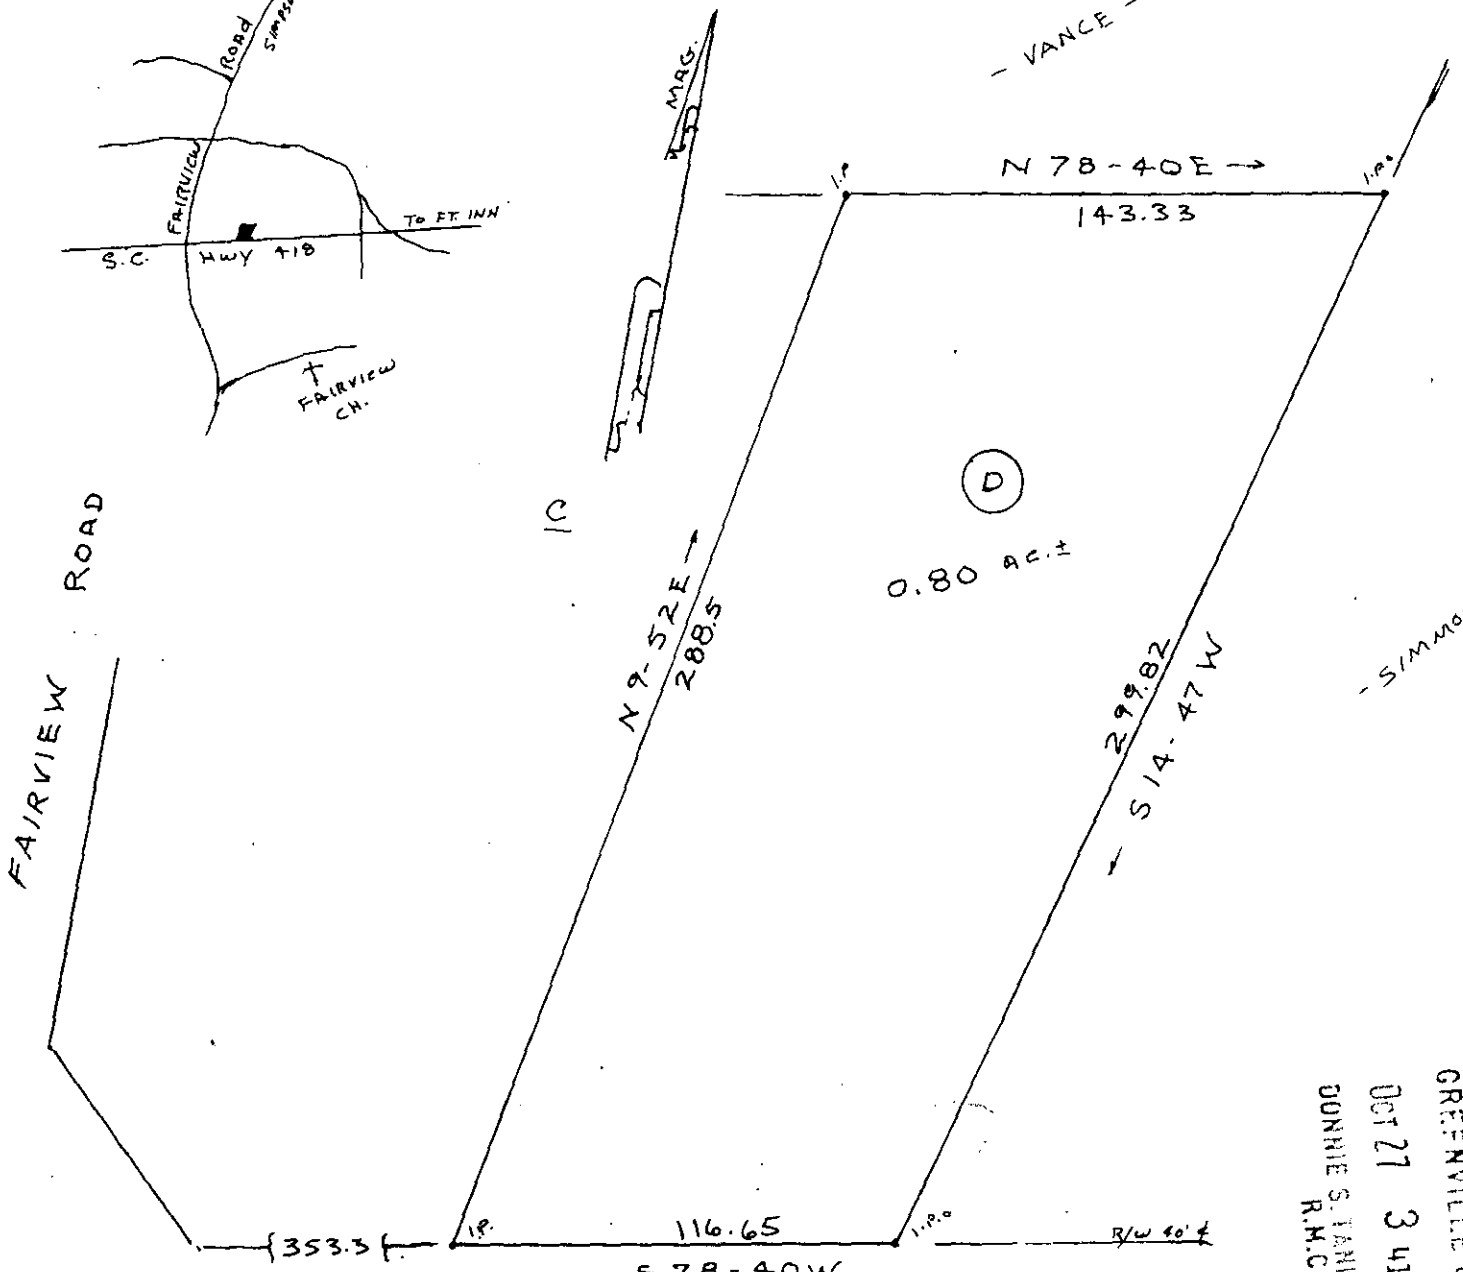


MICROFILMED

- VANCE -

- SIMMONS -

FAIRVIEW ROAD

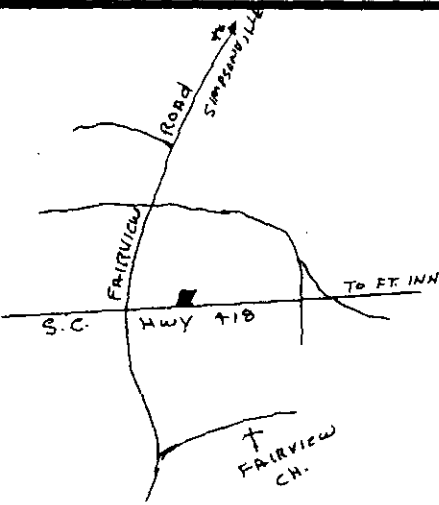

S.C. HWY 418

FILED
 GREENVILLE CO. S.C.
 OCT 27 3 41 PM '83
 DONNIE S. JANKERSLEY
 R.M.C.

10-D-47

PLAT FOR

GEORGE R. HALSEY

NEAR FAIRVIEW


GREENVILLE COUNTY S.C.

WEBB SURVEYING & MAPPING CO.

SCALE 1" = 50'

JULY 1983

13840 ✓

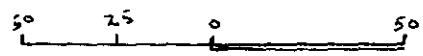

CHARLES F. WEBB
 REGISTERED
 1577
 LAND SURVEYOR
 SOUTH CAROLINA

[Handwritten signature]
 CHARLES F. WEBB
 REGISTERED LAND SURVEYOR
 SOUTH CAROLINA

THIS PLAT FOR RECORDING