


FILED
GREENVILLE CO. S. C.
DEC 12 10 36 AM '83
DUNNIE S. WALKERLEY
R.M.C.


MICROFILMED

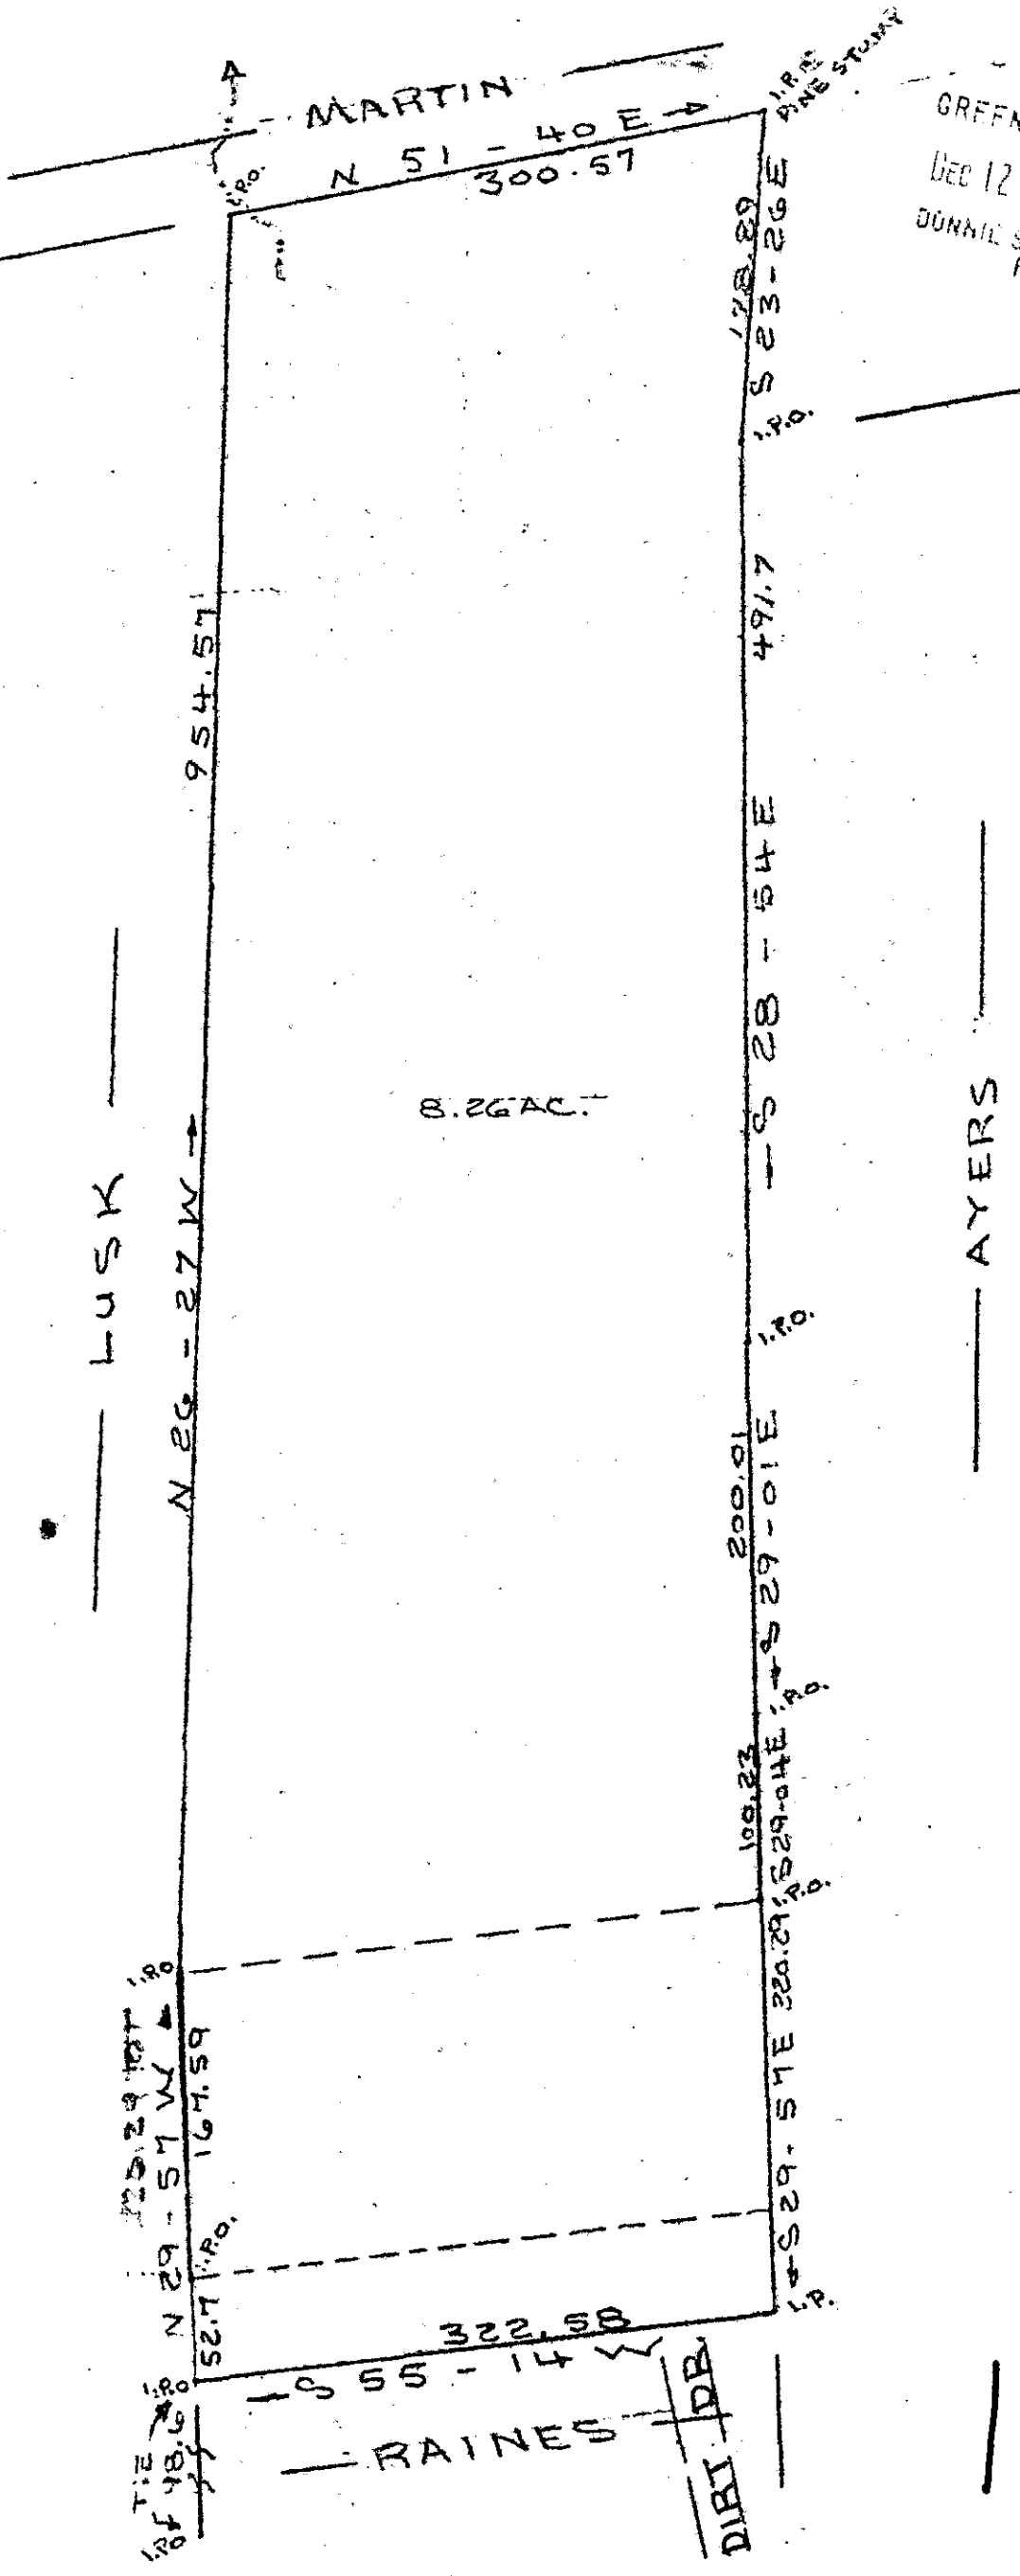

DEC 12 1983

18688 ✓

10E-13

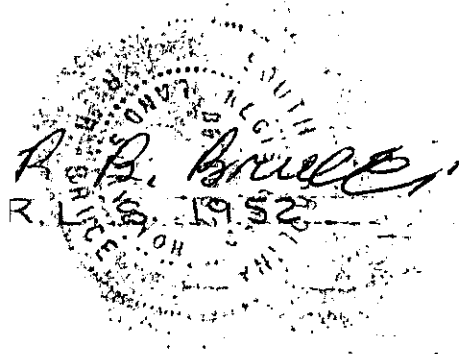

SURVEY FOR
CHARLES M. HOLCOMBE
VIVIAN M. HOLCOMBE
GREENVILLE COUNTY S. C.

10 OCT 1983
I hereby certify the facts of location of this plat survey
is 1/5000 As Shown Hereon And That The Area
Determined By D.M.D. Method Of Area Calculation

Recordable Plat

CAROLINA SURVEYING CO.
112 MANLY ST
GREENVILLE S. C.