
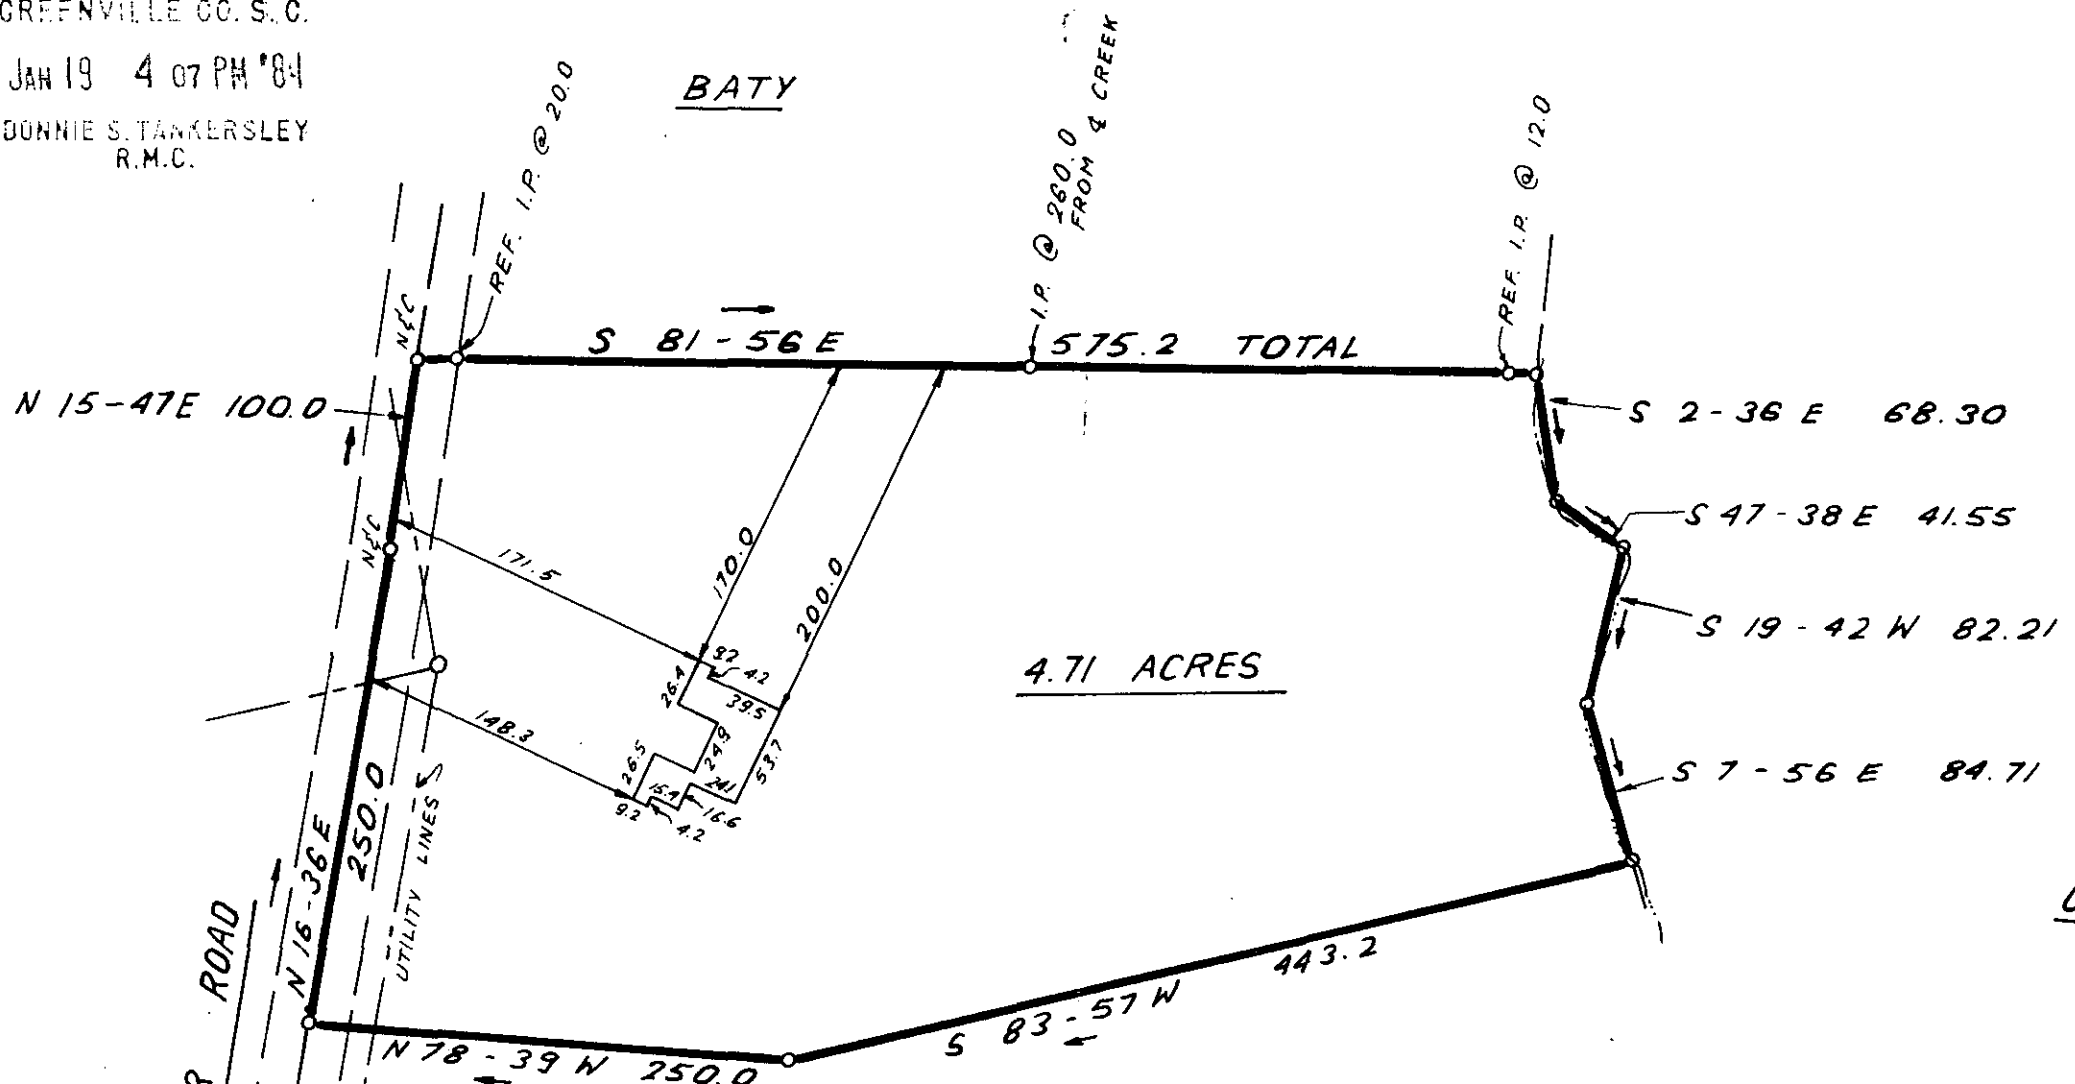


MICROFILMED

FILED
GREENVILLE CO. S.C.
JAN 19 4 07 PM '84
DONNIE S. TANKERSLEY
R.M.C.

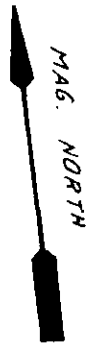

4.71 ACRES


CASS

JAN 19 1984

10F-71 22512 ✓

I hereby certify that the ratio of precision of the field survey is 1/5,000 as shown hereon and the area was determined by DMD Method.

James R. Freeland
James R. Freeland RLS & PE 4781

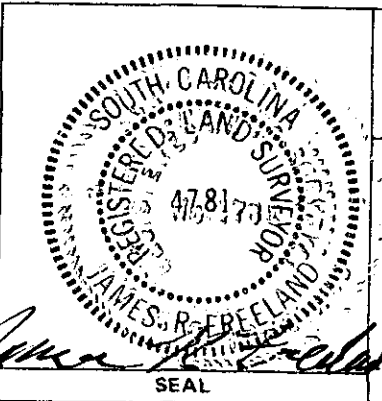

STATE OF SOUTH CAROLINA
GREENVILLE COUNTY

PROPERTY OF
JAMES E. MITCHELL
KATHRYN B. MITCHELL

FREELAND & ASSOCIATES
Engineers • Land Surveyors

GREENVILLE, S.C.

SURVEY	P.G.
DRAWN	M.C.
CHECK	M.C.
SCALE	1" = 100'
DATE	APRIL 8-81
DWG. NO.	6310-A