
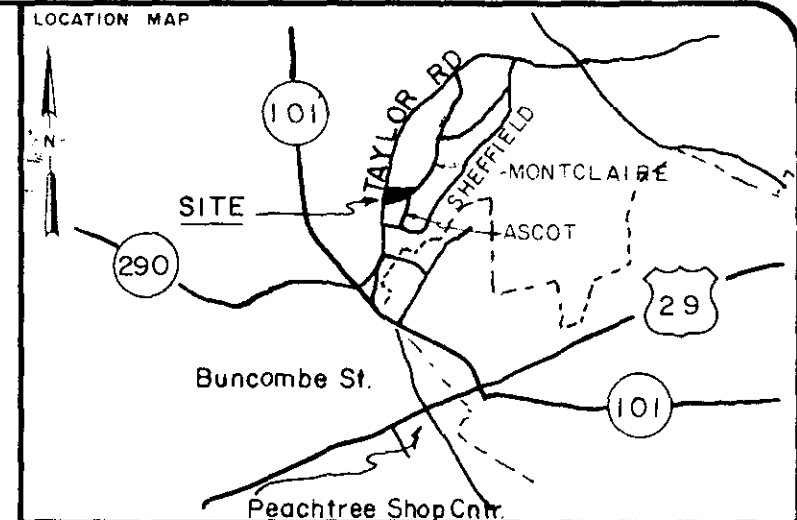


MICROFILMED

BELMONT HEIGHTS

FILED
GREENVILLE CO., S. C.
JAN 27 1 00 PM '84
DONNIE S. JANKERSLEY
R.M.C.

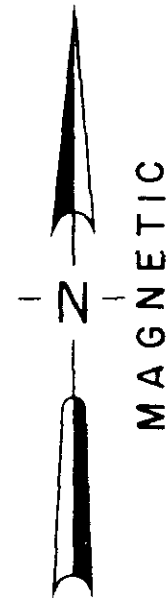

LEGEND

○	I.P. SET	△	STONE
●	I.P. FOUND	⊙	RR SPIKE

I hereby certify that the ratio of precision of the field survey is 1/7000 as shown hereon and the area was determined by the coordinate method of area calculation

I hereby certify that the measurements as shown on this plat are correct and that there are no encroachments or projections other than shown.

TAX MAP REFERENCE T182-1-16

REFERENCE DEEDS 193-42, 668-35, 158-190
WILL W412-25


W.C. Lindsey
SIGNATURE

NO. 6581
REGISTERED
LAND SURVEYOR
LINDSEY & ASSOCIATES
31-27-84
DATE

PROPERTY OF
LOIS J. TAYLOR ✓


SURVEYED FOR
LINDA L. WILBANKS ✓

GREENVILLE COUNTY SOUTH CAROLINA

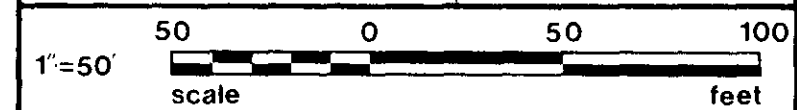

DRAWN	CHECK	DATE	JOB NO.
JRS	WCL	JAN. 27, 1984	1620A00

LINDSEY & ASSOCIATES
HWY. 253 RT. 1, TAYLORS S.C. 29687
LAND & HYDROGRAPHIC SURVEYORS

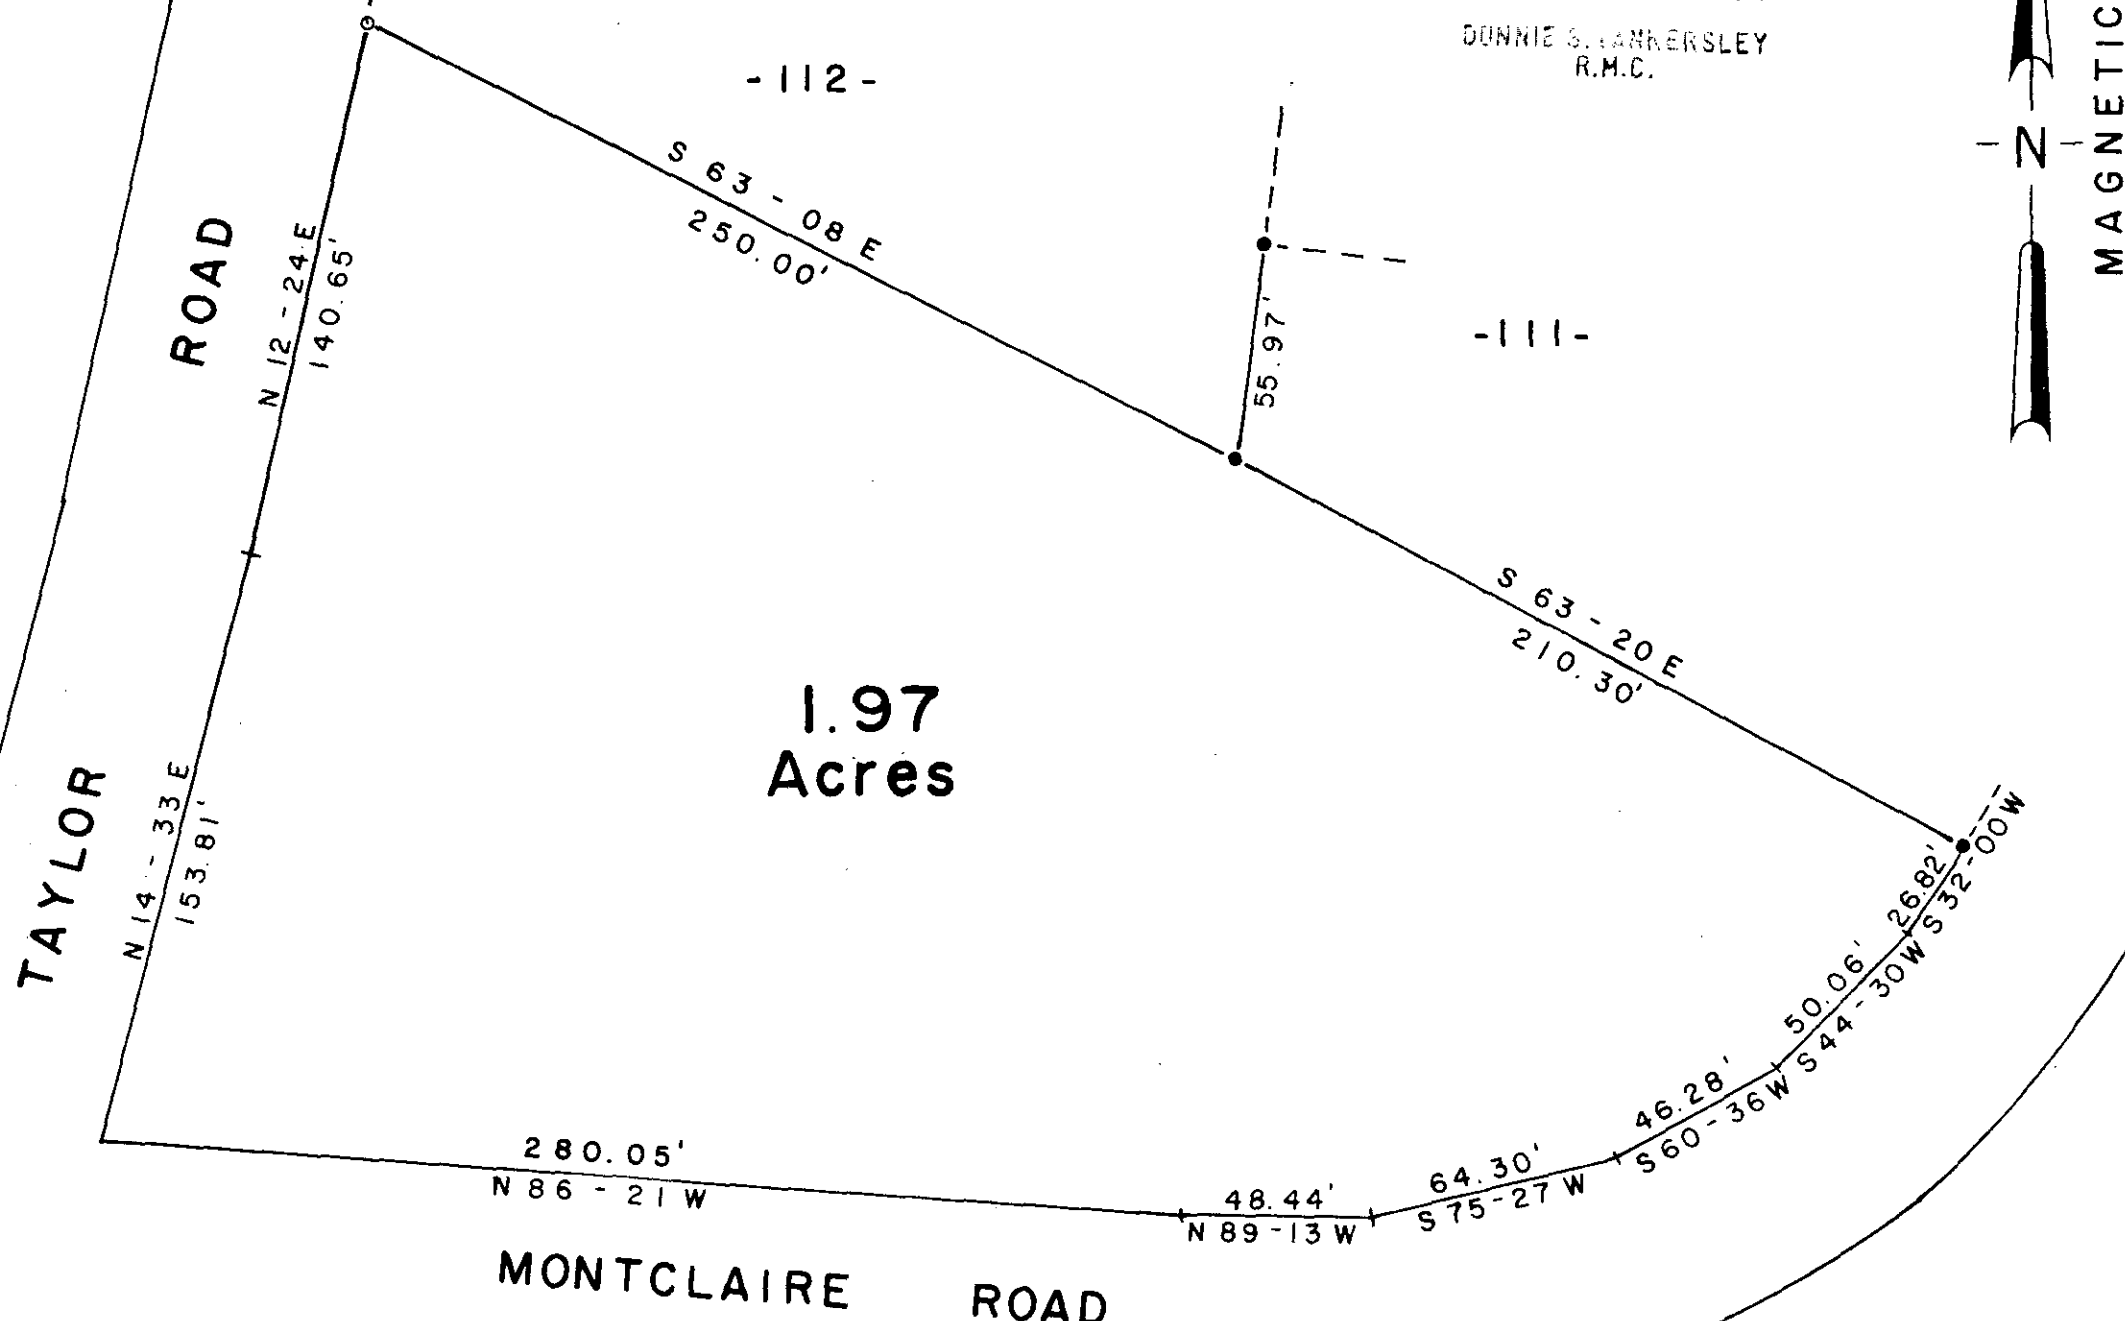

10F-86

ASCOT AVE.

JAN 27 1984

23208 ✓

PRINT MACHINE INC.