



LINE	BEARING	DISTANCE
1	S44-21W	21.1
2	S1-34W	67.8
3	S25-03E	126.8
4	S28-03E	82.8
5	S4-12E	92.7
6	S22-47E	40.3
7	S17-52W	91.9
8	S-00E	98.1

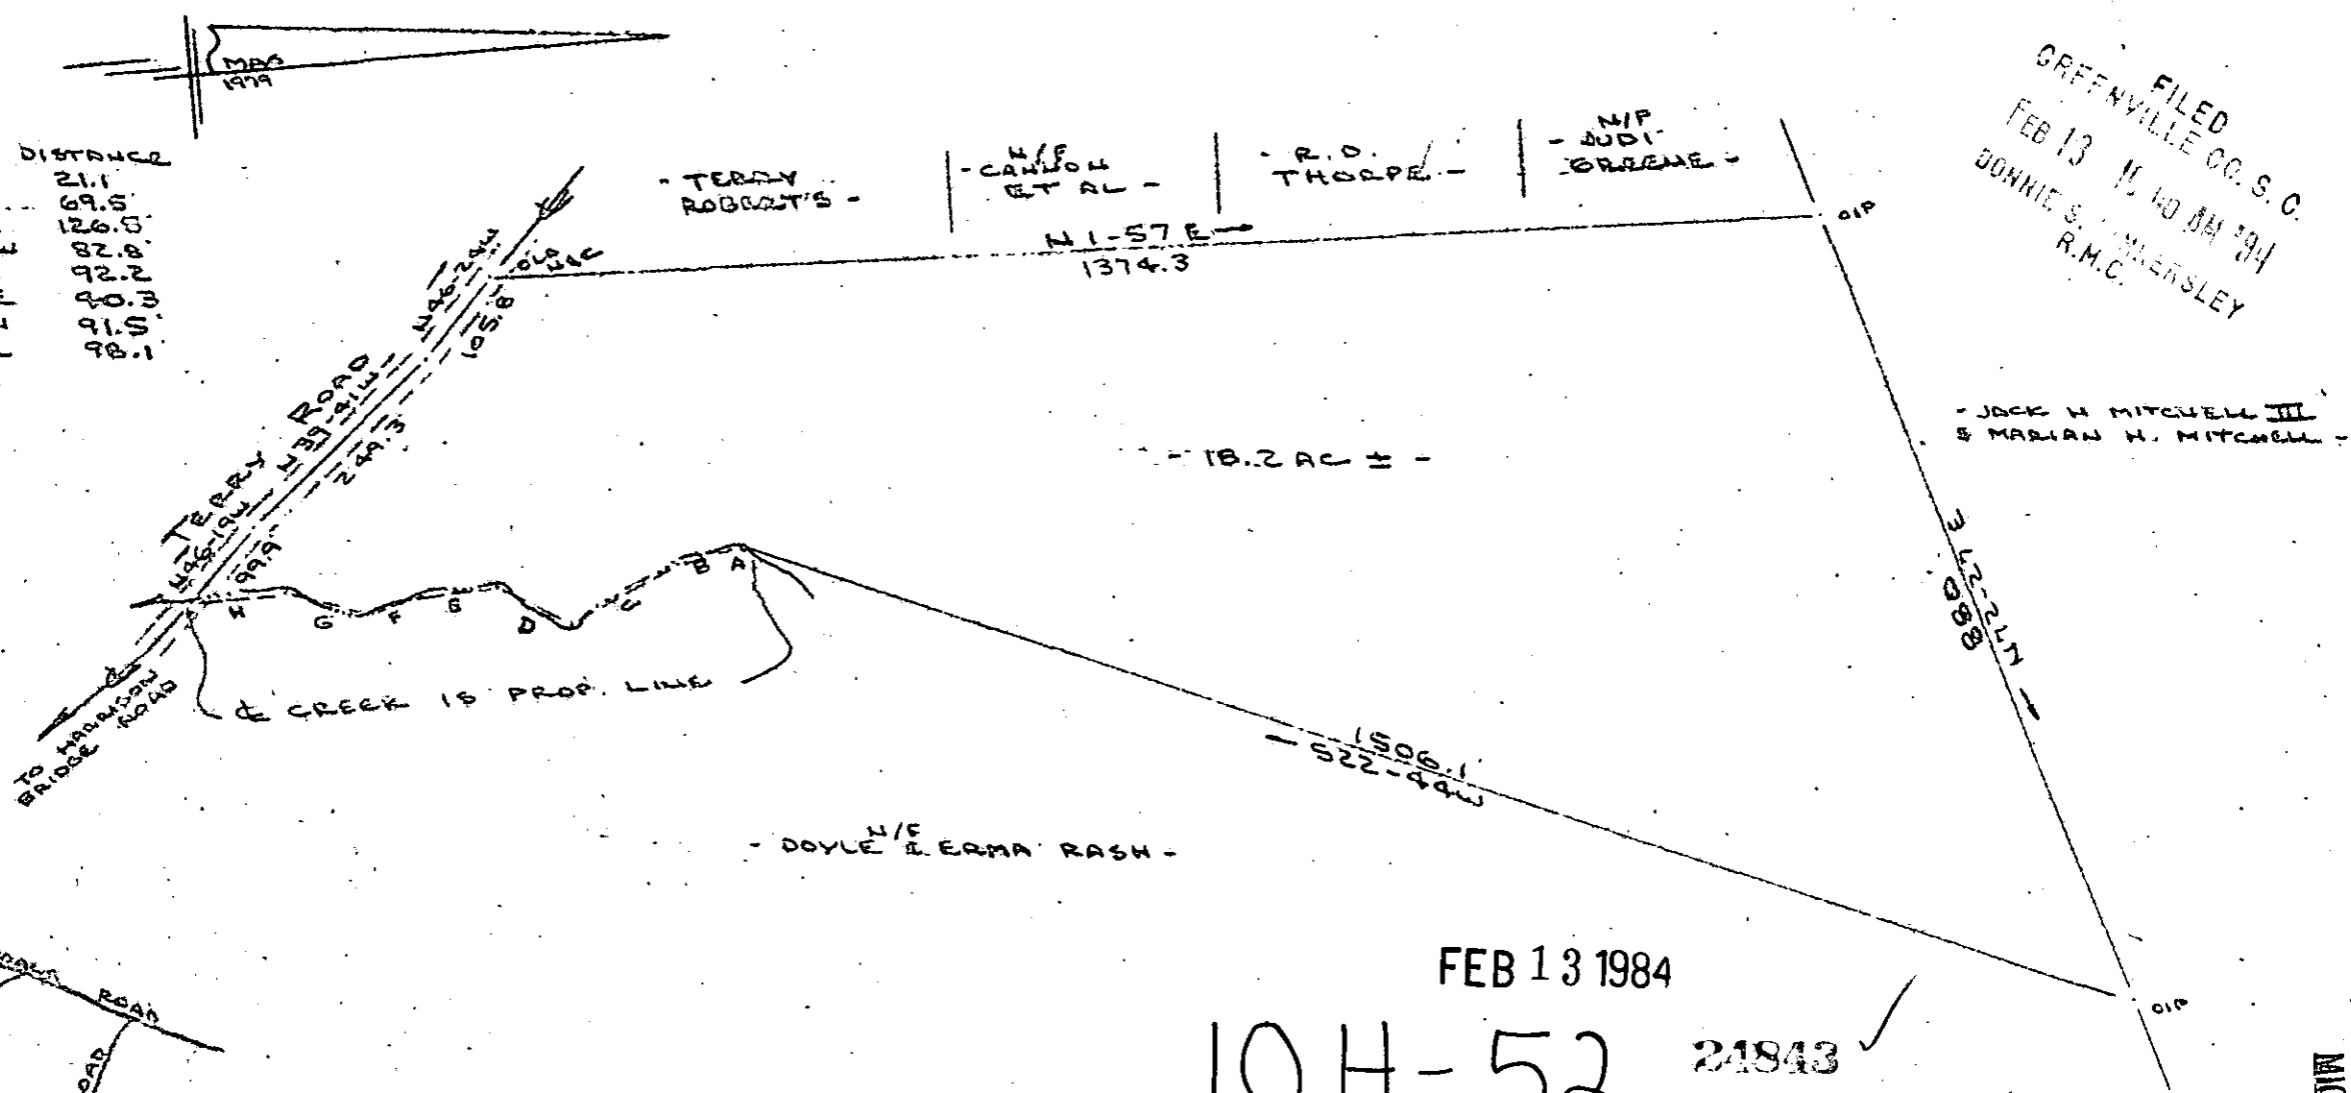

FILED  
GREENVILLE CO. S. C.  
FEB 13 11 40 AM 1984  
DONNIE S. WILKINSLEY  
R.M.C.

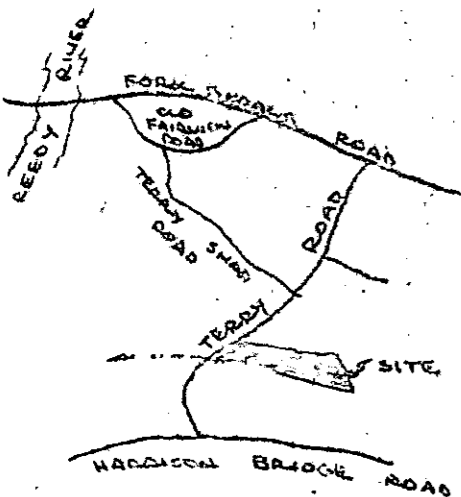


LOCATION MAP  
NO SCALE

FEB 13 1984


104-52 24843 ✓

SURVEY FOR  
CHARLES E. GAULT  
NEAR FORK SHOALS, GREENVILLE COUNTY, S.C.  
31 JAN 1984

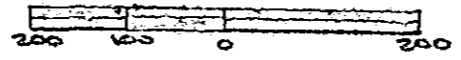

CAROLINA SURVEYING CO.  
112 MANLY ST.  
GREENVILLE, S.C.

I Certify that The Ratio Of Precision Of The Field Survey  
Is  $1/3500^+$  As Shown Hereon And That The Area  
Determined By D.M.D. Method Of Area Calculations

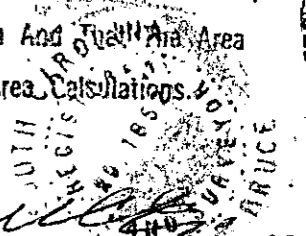

R. B. Brubaker  
GCTO --- RL 3 FE 15 84 022  
Recordable Plat

MICROFILMED