


FILED
GREENVILLE CO. S. C.
FEB 17 4 43 PM '84
DORRIS S. STANKERS
R.M.C.

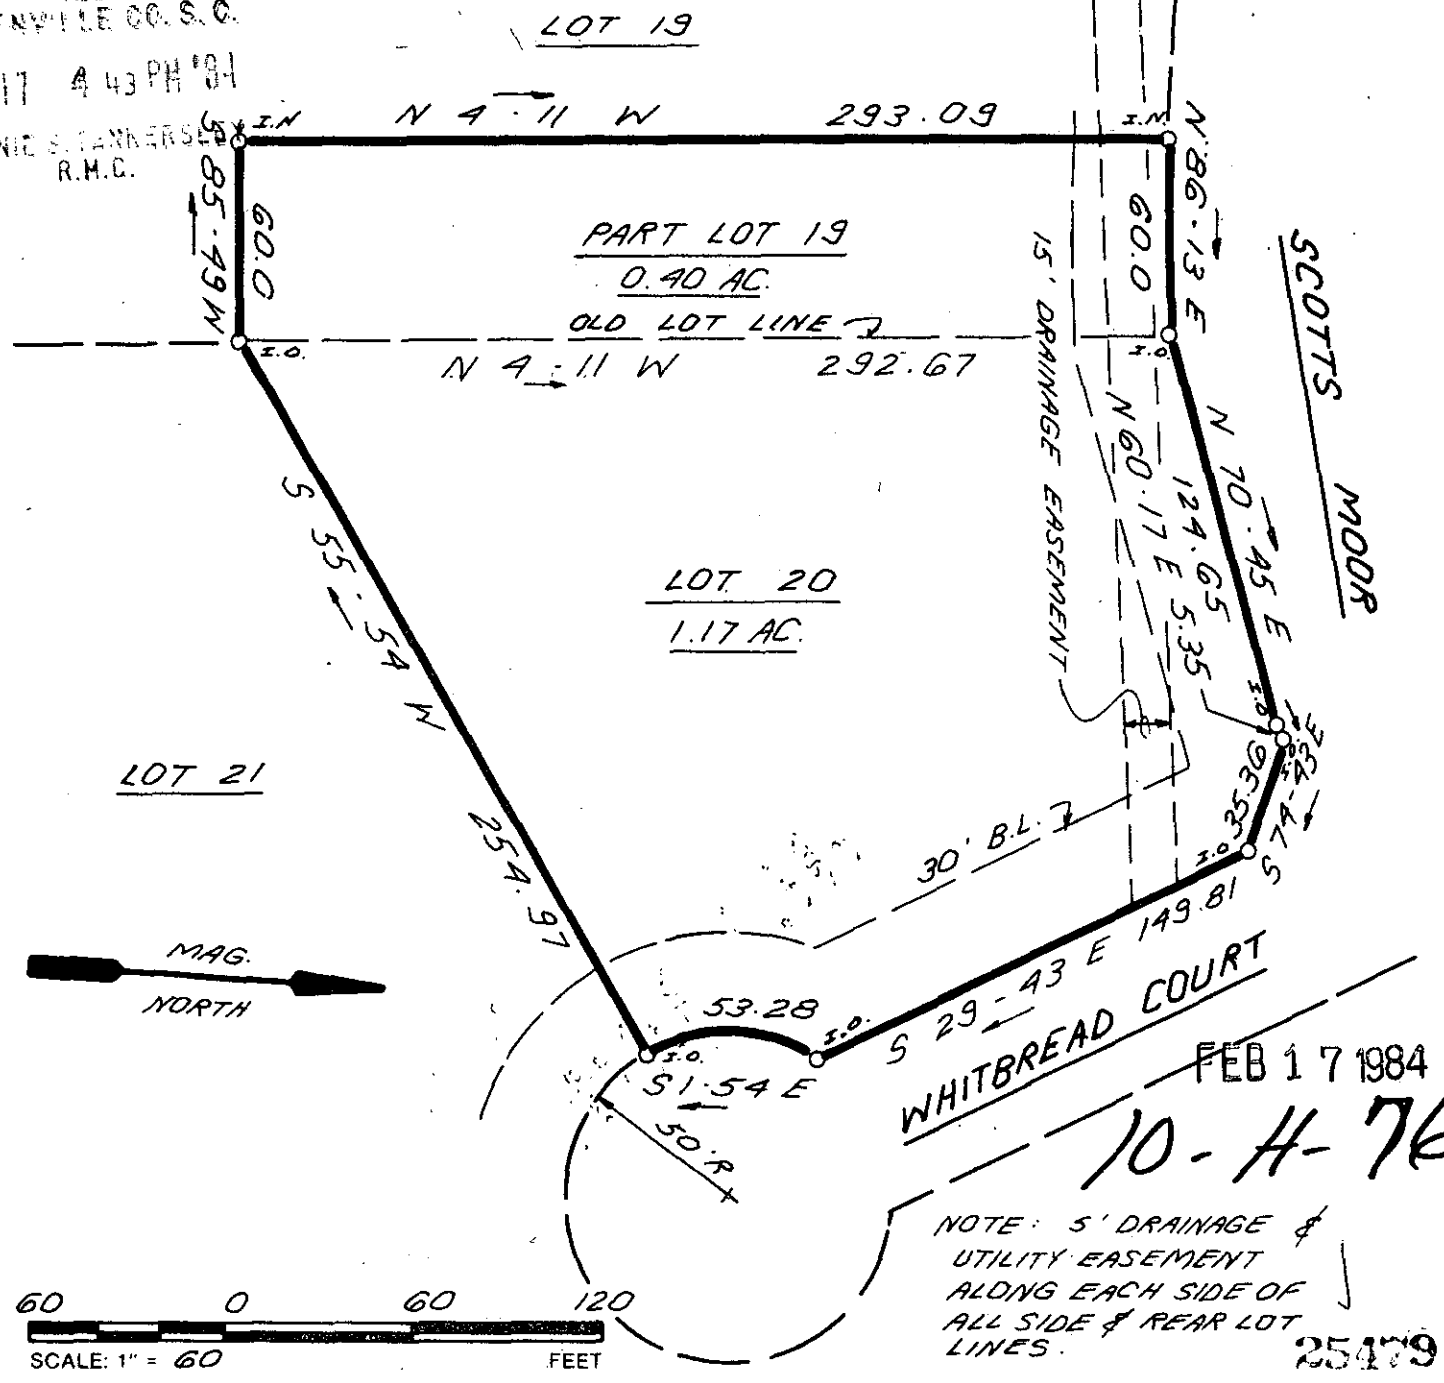

FEB 17 1984
10-H-76


NOTE: 5' DRAINAGE & UTILITY EASEMENT ALONG EACH SIDE OF ALL SIDE & REAR LOT LINES.

25479

THIS IS TO CERTIFY THAT THE PROPERTY SHOWN ON THIS PLAT WAS SURVEYED UNDER MY DIRECT SUPERVISION. PROPERTY LINES AND IMPROVEMENTS SHOWN ARE LOCATED CORRECTLY AND THAT NO VISIBLE ENCROACHMENTS EXIST UNLESS OTHERWISE SHOWN. THIS PROPERTY IS NOT LOCATED IN A DESIGNATED FLOOD HAZARD AREA.

STATE OF SOUTH CAROLINA
GREENVILLE COUNTY

FREELAND & ASSOCIATES
Engineers • Land Surveyors
318 WEST STONE AVENUE.
GREENVILLE, S.C.
(803) 271-4924

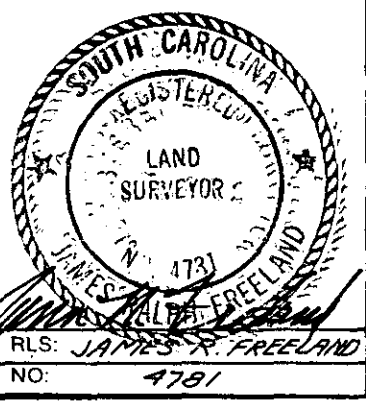

CHAUNESSY
LOT 20 & PART LOT 19
PROPERTY OF
MARK McCALL
CATHERINE S. McCALL

PLAT BOOK	
DEED BOOK	
TAX MAP	
PARTY CHIEF	D.G.
DRAWN	K.E.G.
DATE	FEB. 16, 1984
DWG. NO.	10525