



FILED
 GREENVILLE C.J. S.C.
 APR 6 10 29 AM '84
 DONNIE S. TANKERSLEY
 R.M.C.



LOCATION MAP
 No. SCALE

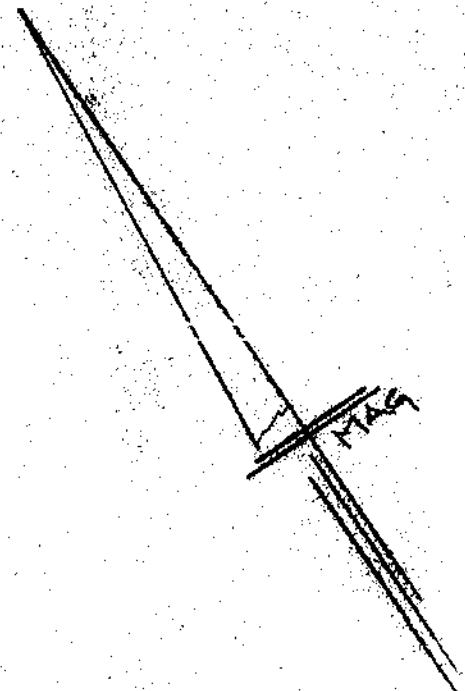


OAK HILL CHURCH ROAD
 (S. HWY 50) (COOLEY BRIDGE RD)

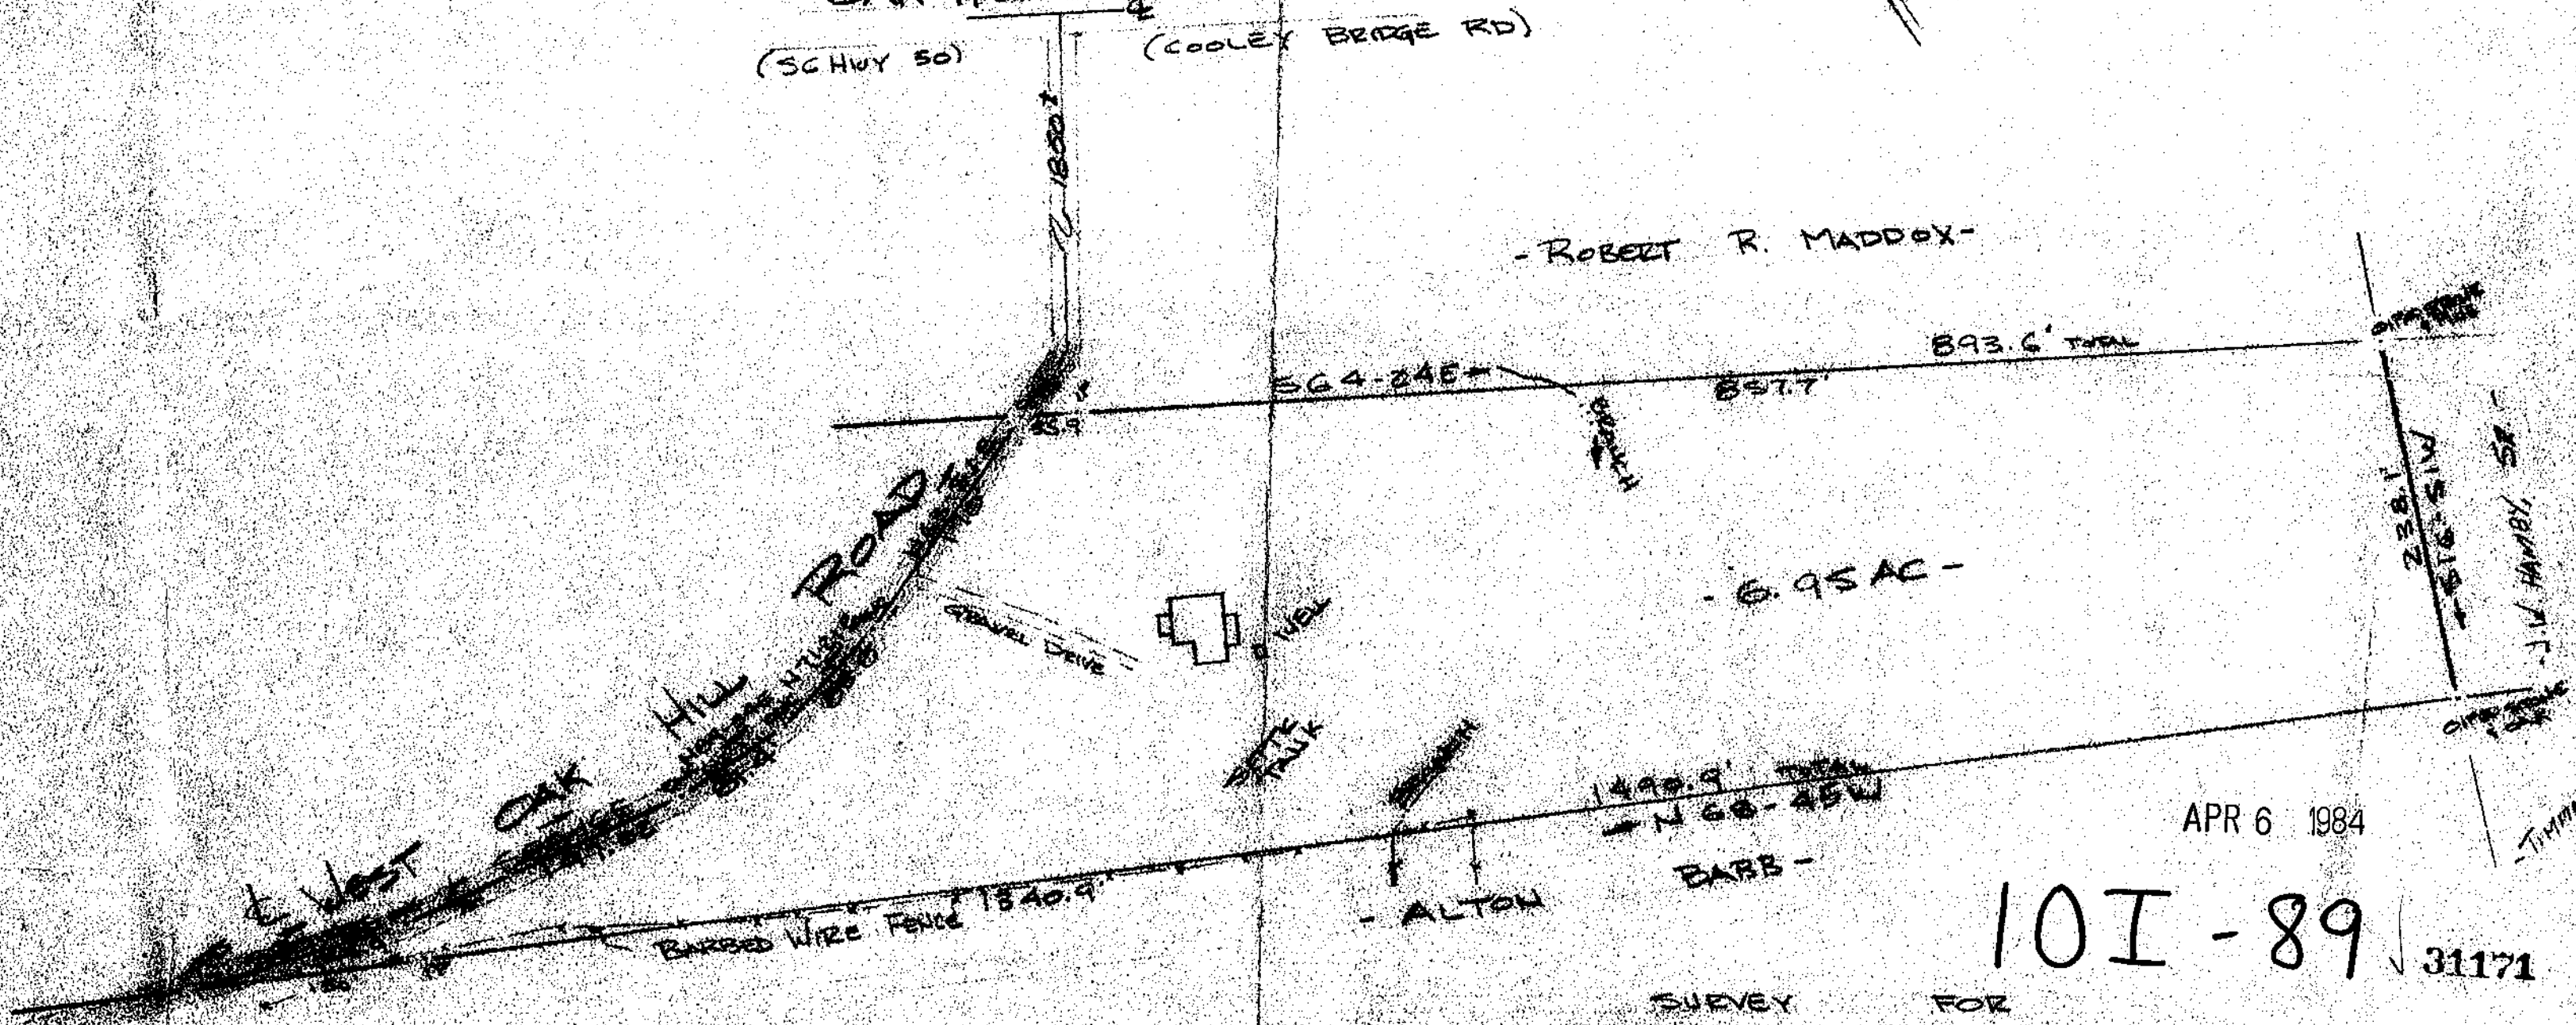

APR 6 1984

10I-89 31171

SURVEY FOR
 DANNY B. DRAKE & PATRICIA L. DRAKE
 NEAR GREENVILLE, S.C.
 SCALE: 1"=100' 19 MARCH 1984

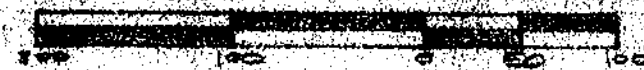

CAROLINA SURVEYING CO.
 112 MAINLY ST.
 GREENVILLE S.C.

I Certify That The Ratio Of Precision Of The Field Survey
 is 1/2500' As Shown Hereon And That The Area
 Determined By D.M.D. Method Of Area Calculations.

Recordable Plat
 R. B. Drake
 R.L.S. #1952

RLS #1952

EGCS 14P0684 8023 5.0001