

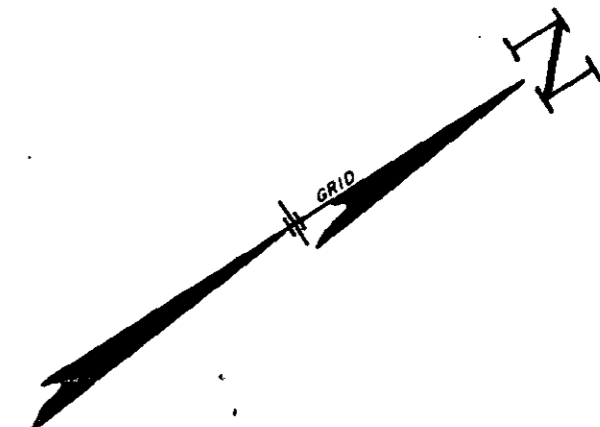


LOCATION MAP N.T.S.
GREENVILLE COUNTY TAX MAP NUMBER
566.1-1-4B4.2

FILED
GREENVILLE CO. S.C.
APR 6 12 51 PM '84
DONNIE S. TANKERSLEY
R.M.C.

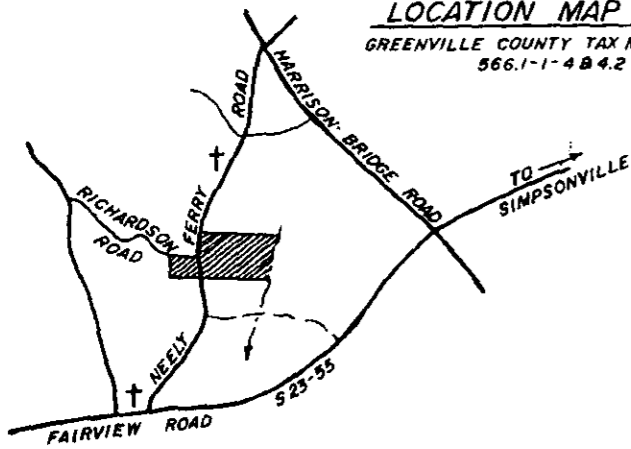

ALMEADE D MARTIN EST.

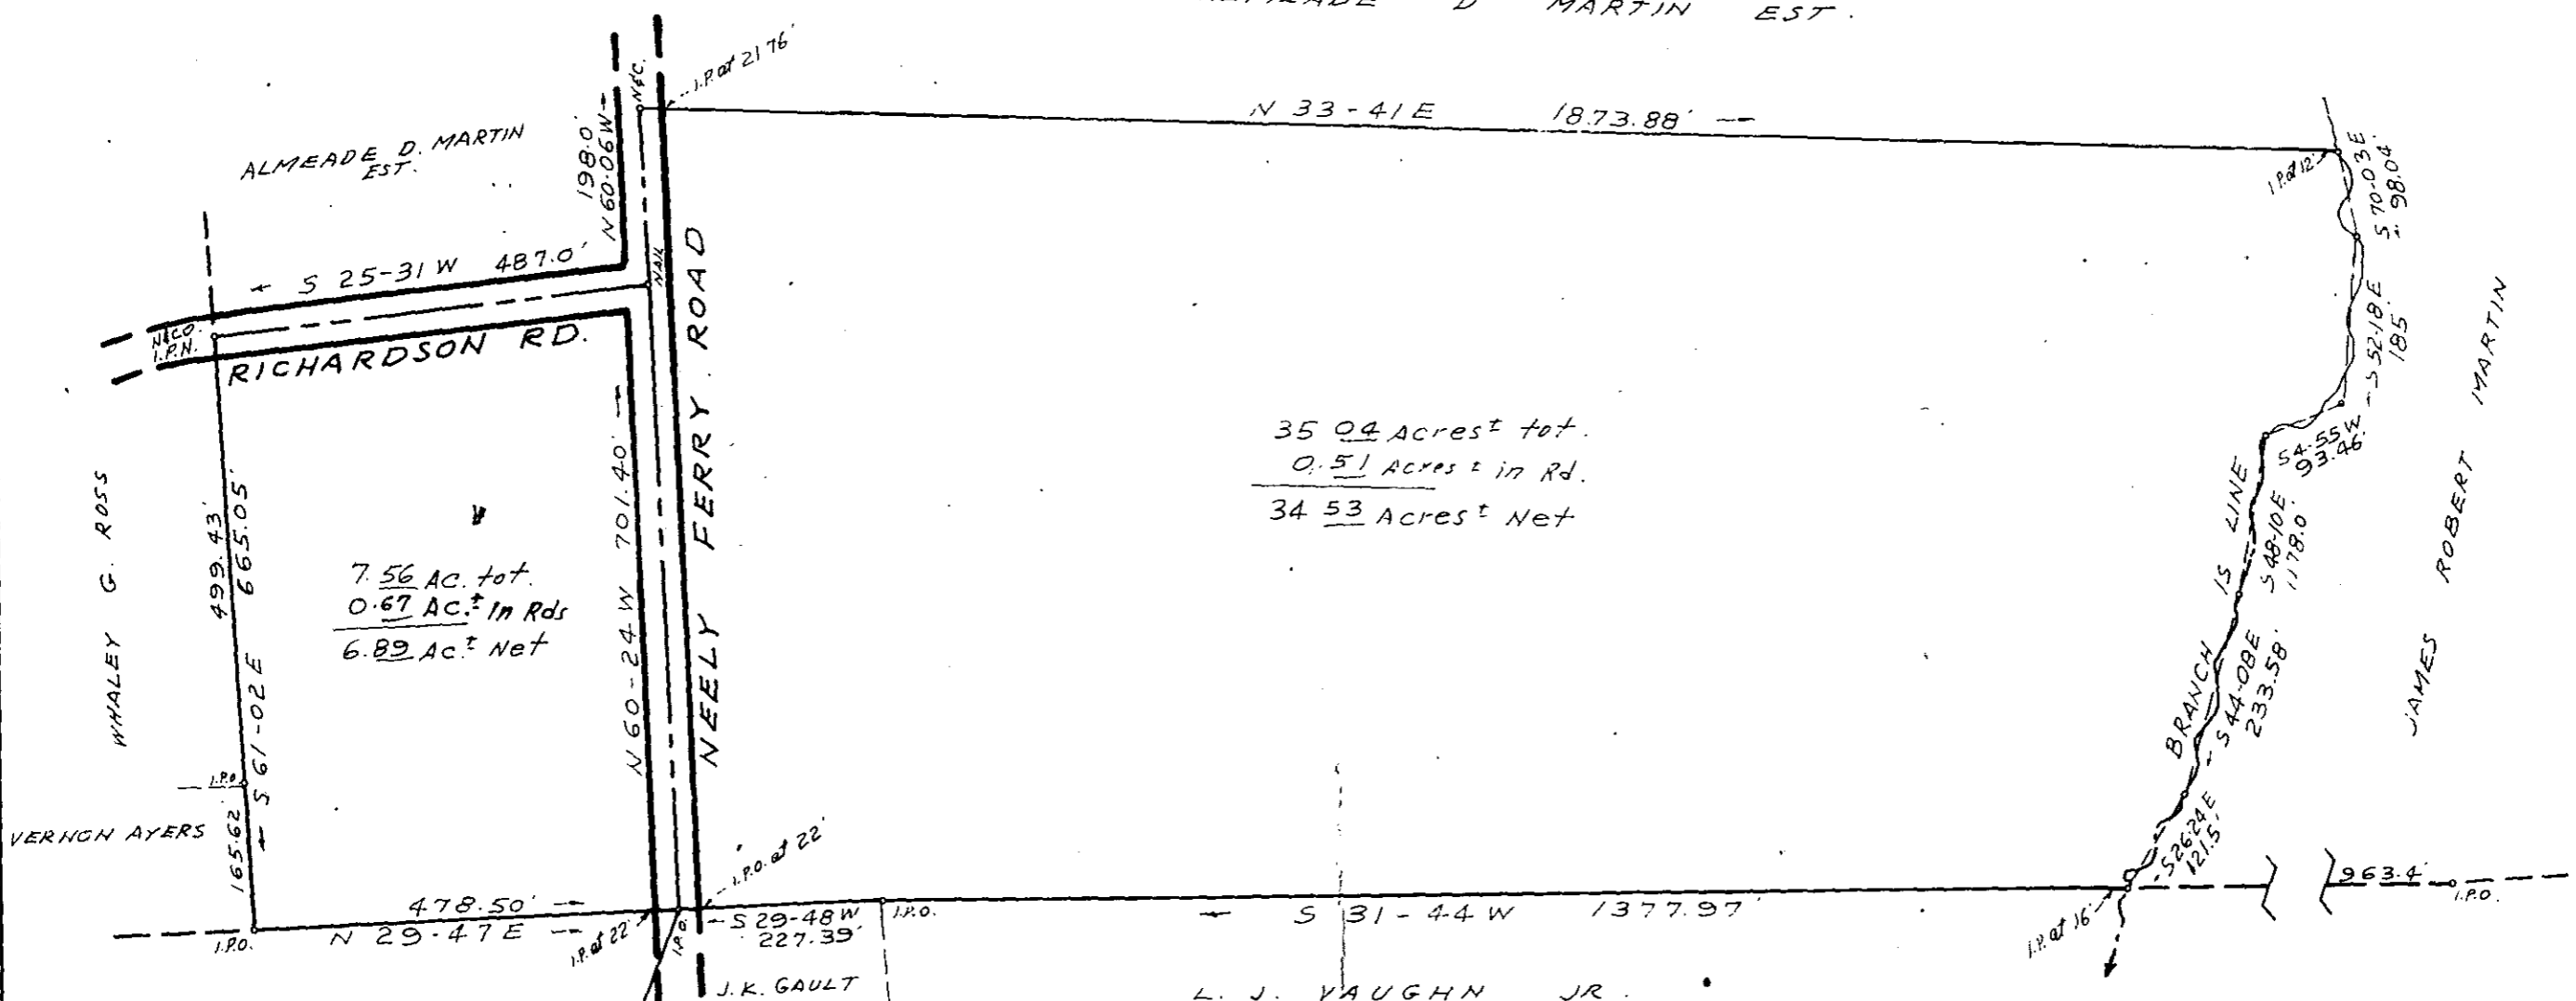

35.04 Acres[±] tot.
0.51 Acres[±] in Rd.
34.53 Acres[±] Net

7.56 Ac. tot.
0.67 Ac. in Rds
6.89 Ac. Net


"I HEREBY CERTIFY THAT THE RATIO OF PRECISION OF THE FIELD SURVEY IS 1/5000 AND THAT THE AREA WAS COMPUTED BY D.M.D. METHOD."

10-I-91

31260

SURVEY FOR
WENDELL LEWIS & BILLIE J. THACKSTON
NEAR SIMPSONVILLE - GREENVILLE CO. S.C.

FEB. 6, 1984
SCALE 1" = 200

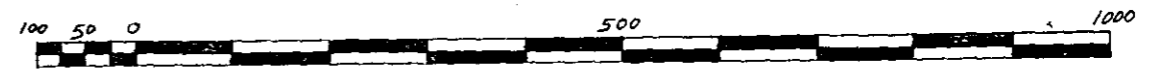

C.O. RIDDLE SURVEYING CO. Greenville, S.C.

5.00CI

MICROFILMED