
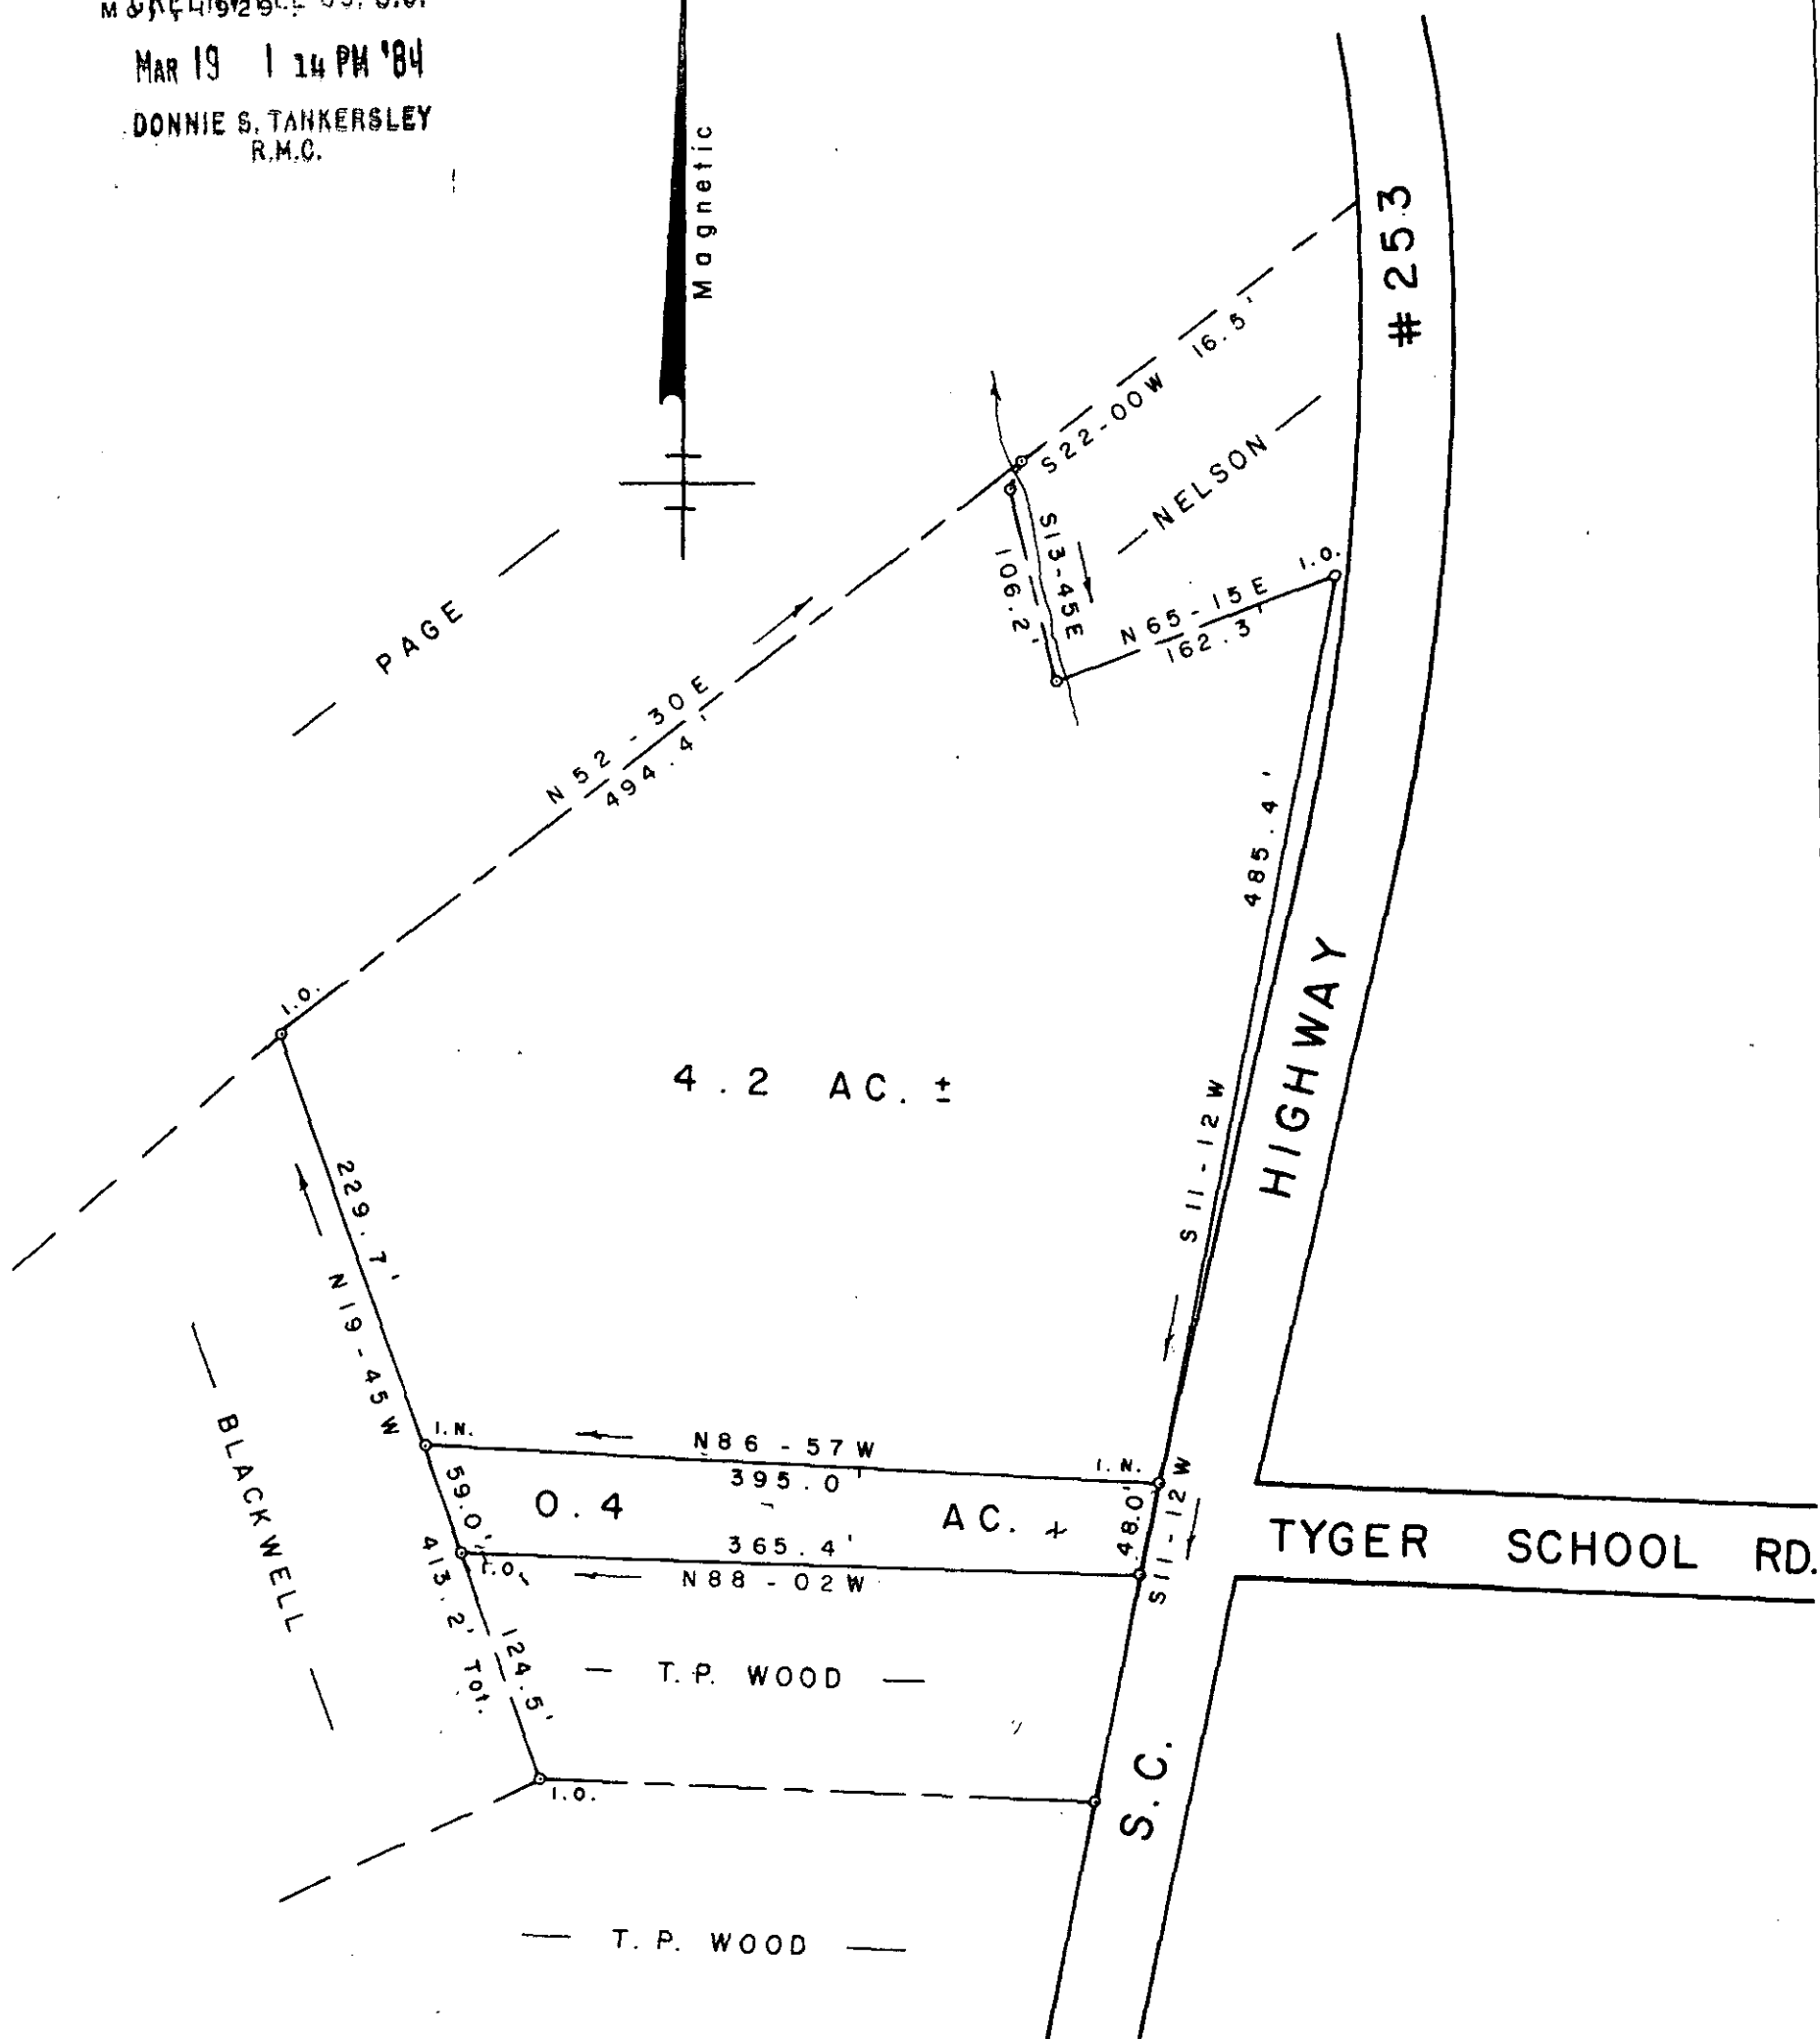


MICROFILMED

NOTE: 4.2 Ac. Compiled From Plat Of John T. Wood Estate By Dalton & FINEB Engrs. Dated M. GREENVILLE CO. S.C.

MAR 19 1 14 PM '84

DONNIE S. TANKERSLEY R.M.C.

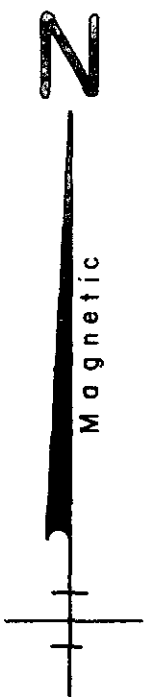

COMPILED PLAT FOR

JOHN T. WOOD


10-J 88

TIGERVILLE GREENVILLE CO.

SOUTH CAROLINA  
AUGUST 30, 1982

MAR 19 1984

SCALE: 1" = 100'

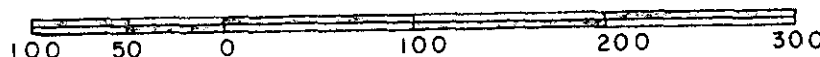

W. R. WILLIAMS, JR.  
ENGR./SURVEYOR, Inc.  
P. E. & L. S. No. 3979  
15 S. MAIN STREET  
TRAVELERS REST, S. C.  
29690

F.B. 63

650.4 - 1 - 2

"I hereby certify that the ratio of precision of the field survey is 1/2500 as shown hereon and the area was determined by the method of area calculation"

W. R. Williams, Jr.

P. E. & L. S. No. 3979