
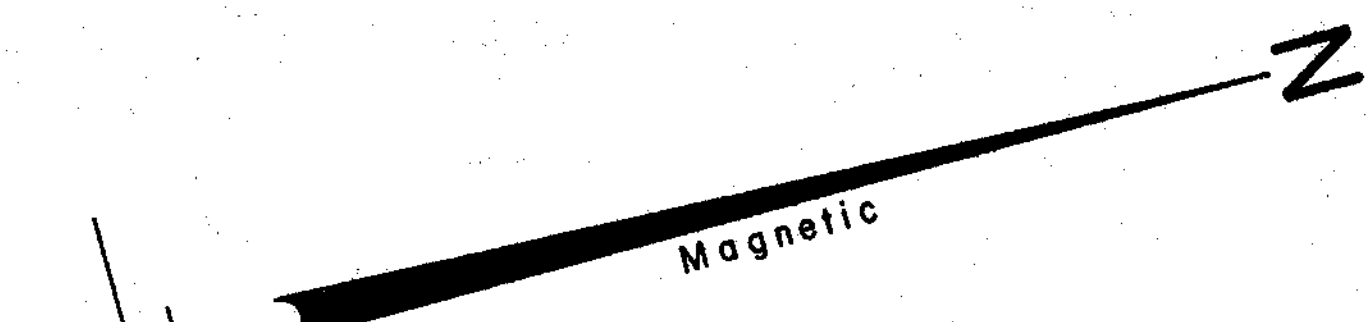


MICROFILMED

MICROFILMED

FILED
GREENVILLE CO. S. C.
APR 30 8 54 AM '84
DONNIE S. PARKERSLEY
R.M.C.

FILED
GREENVILLE CO. S. C.
APR 30 8 54 AM '84
DONNIE S. PARKERSLEY
R.M.C.

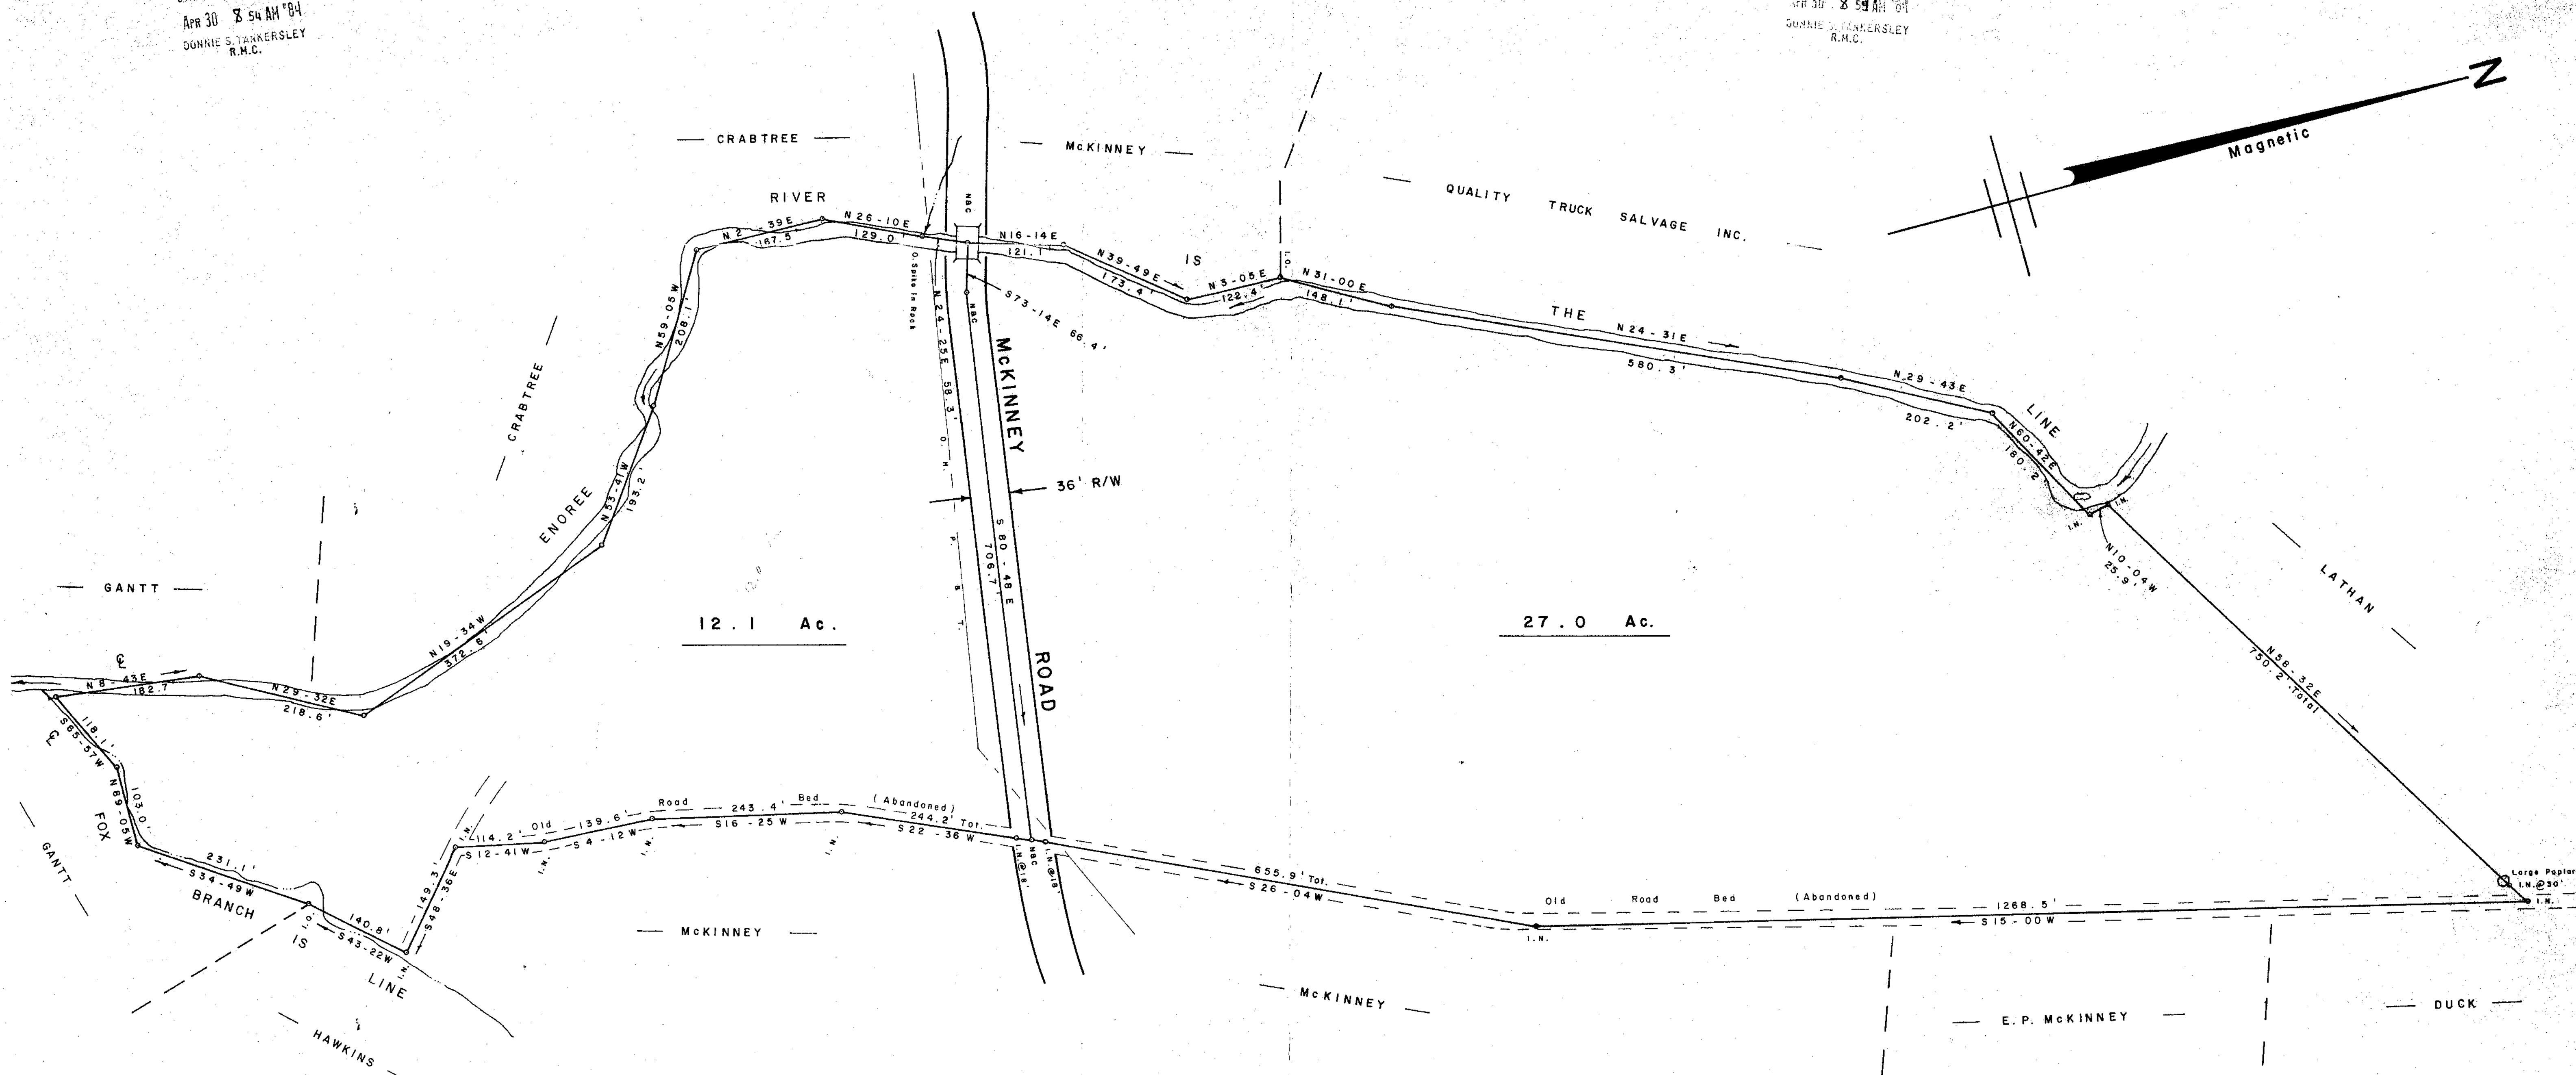


APR 30 1984

APR 30 1984 33884

10K-52
#33884

10K-53

SURVEY FOR
NORTEN T. MCKINNEY
CALLA H. MCKINNEY
 NEAR TRAVELERS REST GREENVILLE CO.
 SOUTH CAROLINA
 JUNE 11, 1982

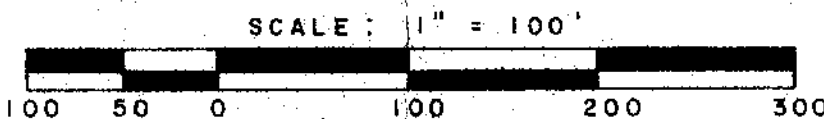

WRW
 W. R. WILLIAMS, JR.
 ENGR./SURVEYOR, INC.
 P. E. & L. S. NO. 3979
 15 S. MAIN STREET
 TRAVELERS REST, S. C.
 29690

W. R. Williams, Jr.
 I hereby certify that the ratio of precision of the field survey is 1/5000± as shown herein and the area was determined by the GMD method of area calculation.
 W. R. Williams, Jr.
 P. E. & L. S. No. 3979