
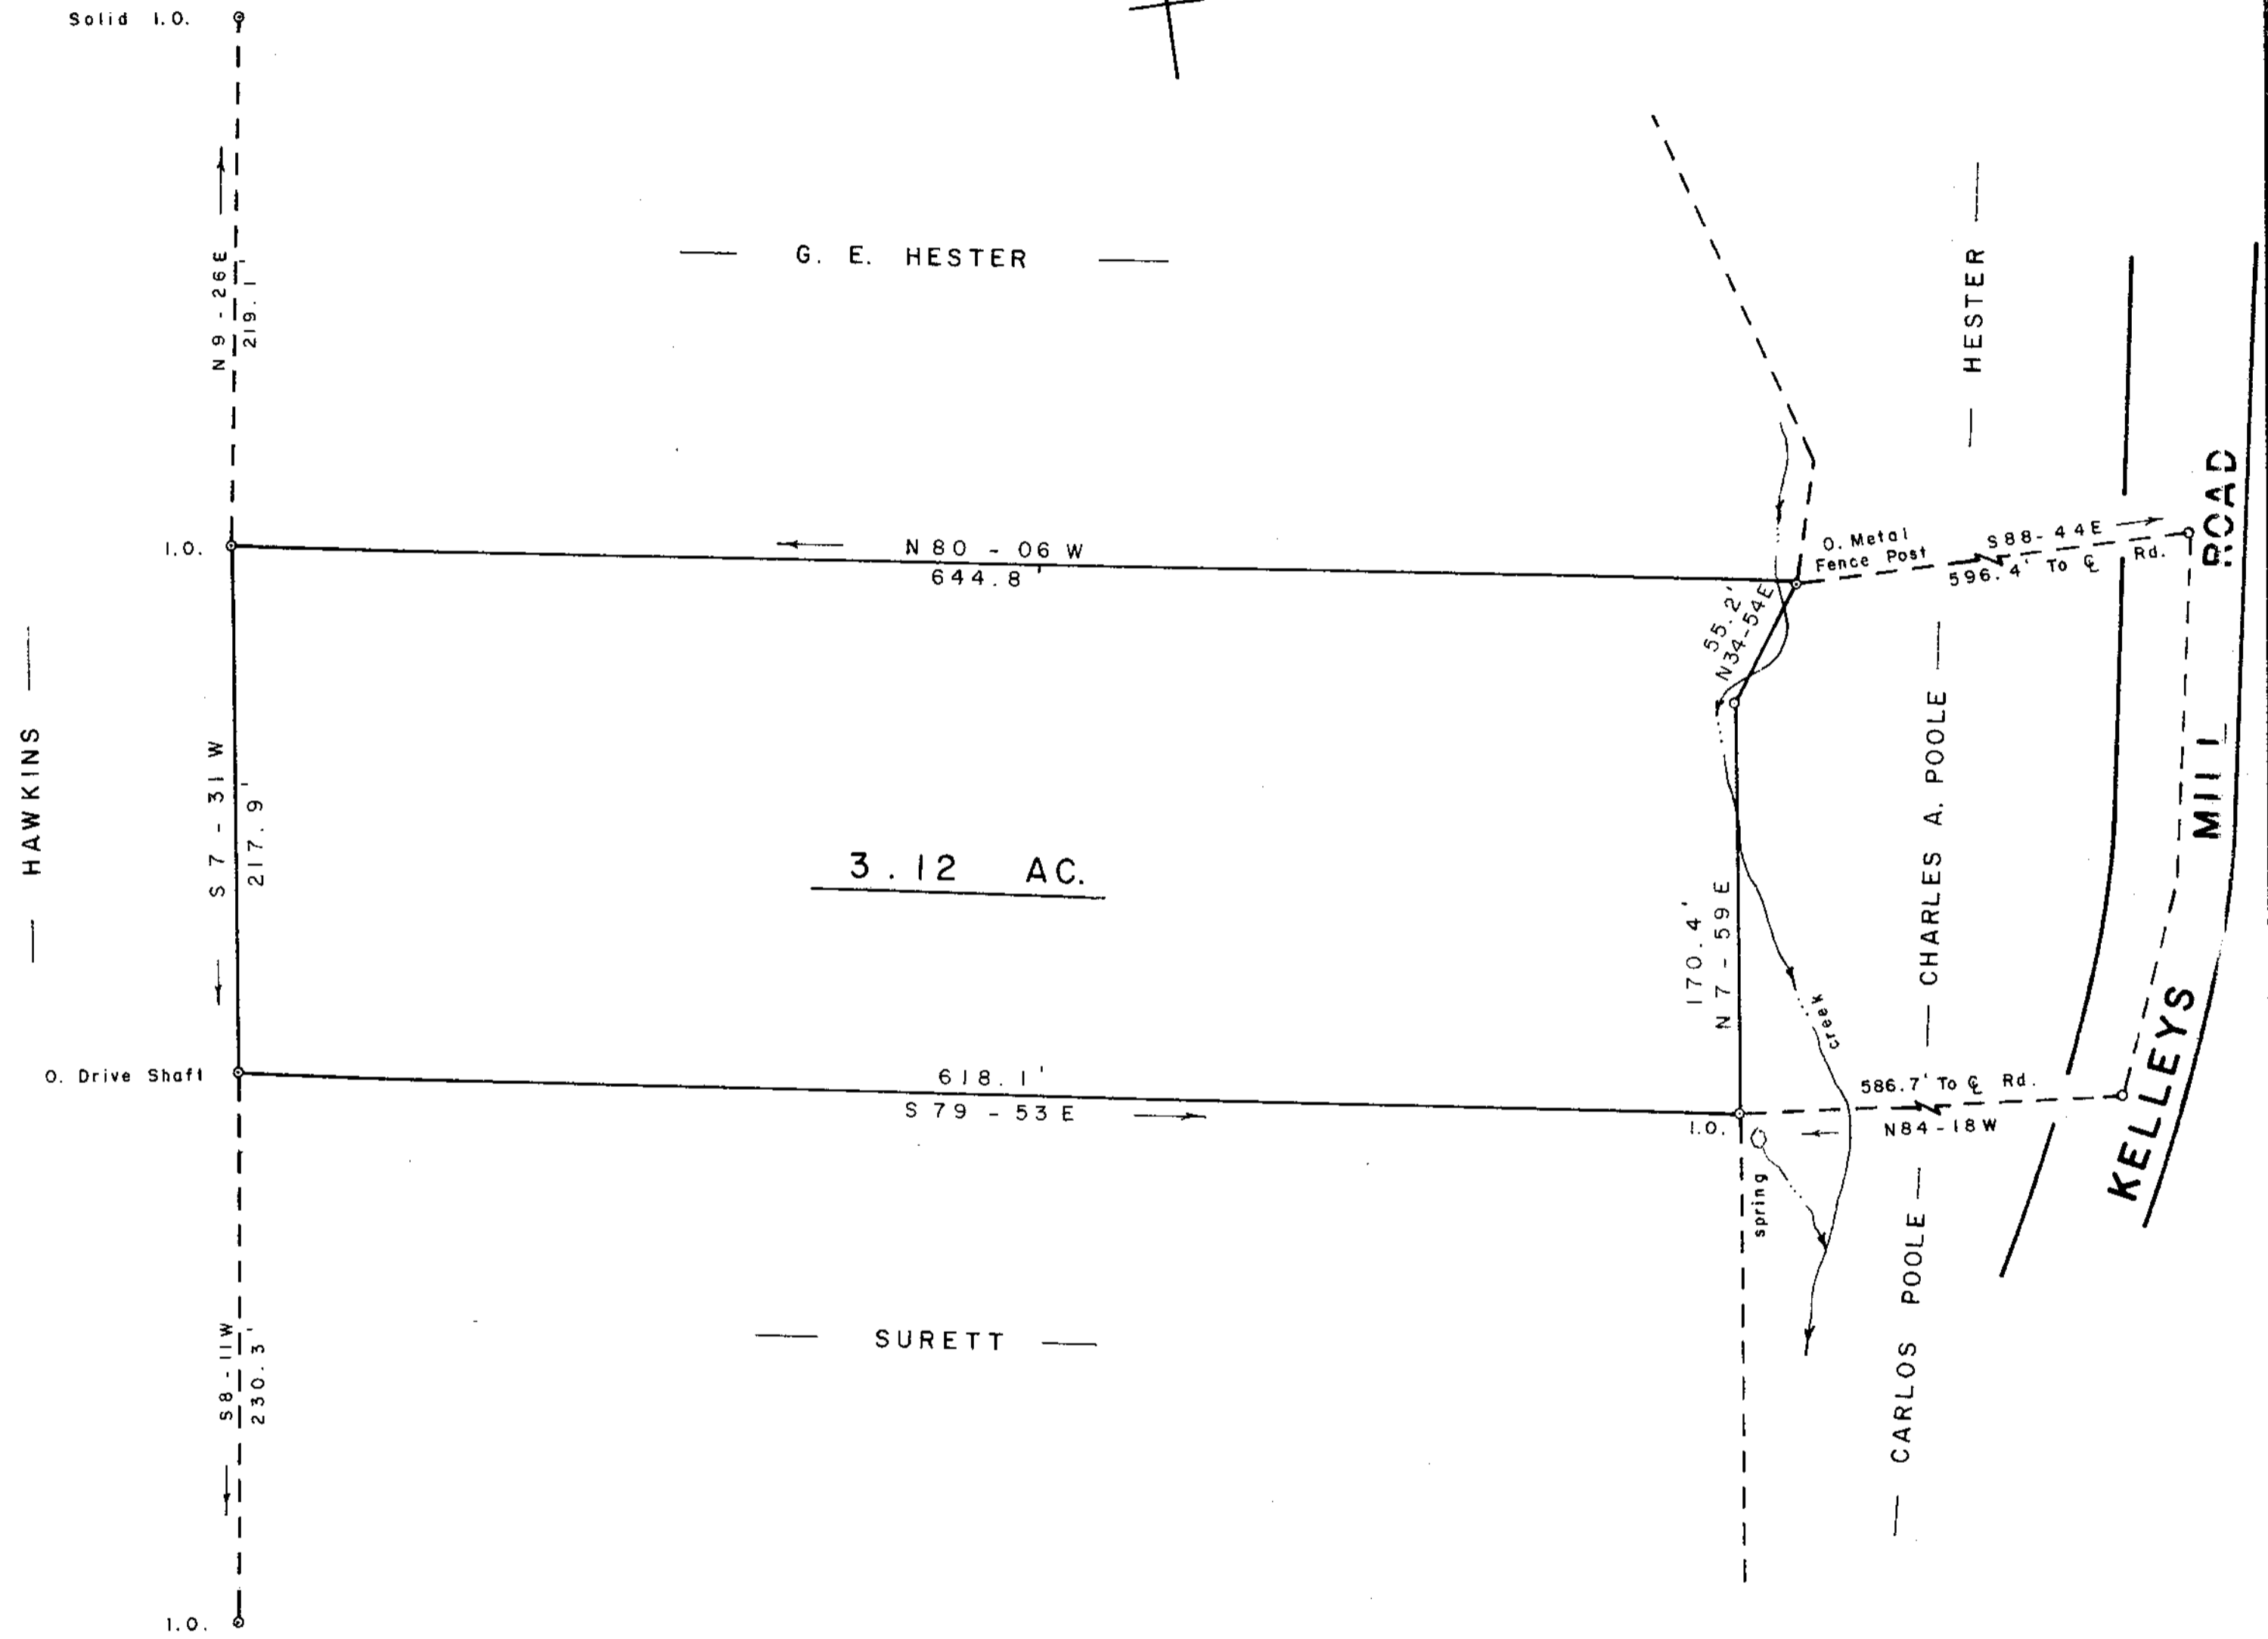


FILED
GREENVILLE CO. S.C.
JUN 29 4 45 PM '84
DONNIE S. TARKESLEY
R.M.C.

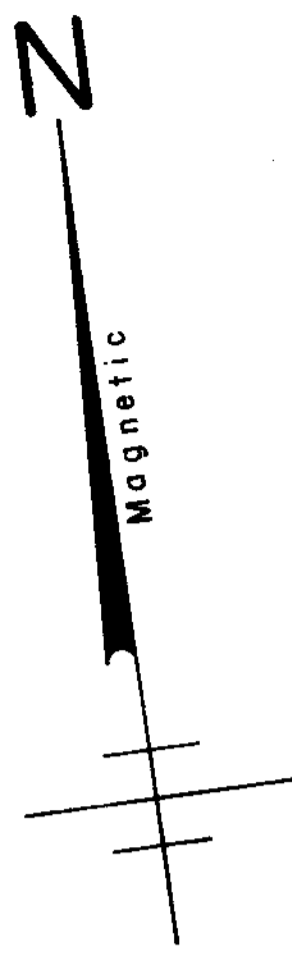

SURVEY FOR
CHARLES A. POOLE
LOUISE M. POOLE
NEAR TRAVELERS REST GREENVILLE CO.
SOUTH CAROLINA
JUNE 29, 1984


JUN 29 1984

10K-100
41363




W. R. WILLIAMS, JR.
ENGR. / SURVEYOR, Inc.
P. E. & L. S. No. 3979
15 S. MAIN STREET
TRAVELERS REST, S. C.
29690

F. B. 74

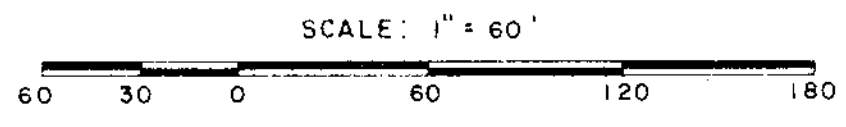

501.2 - (- 22.1

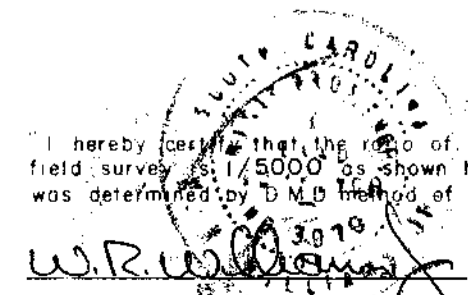

P. E. & L. S. No. 3979

2 JUN 29 1984 1266

5.0001