


FILED  
 GREENVILLE CO. S.C.  
 APR 13 3 29 PM '84  
 DONNIE S. TANKERSLEY  
 R.M.C.

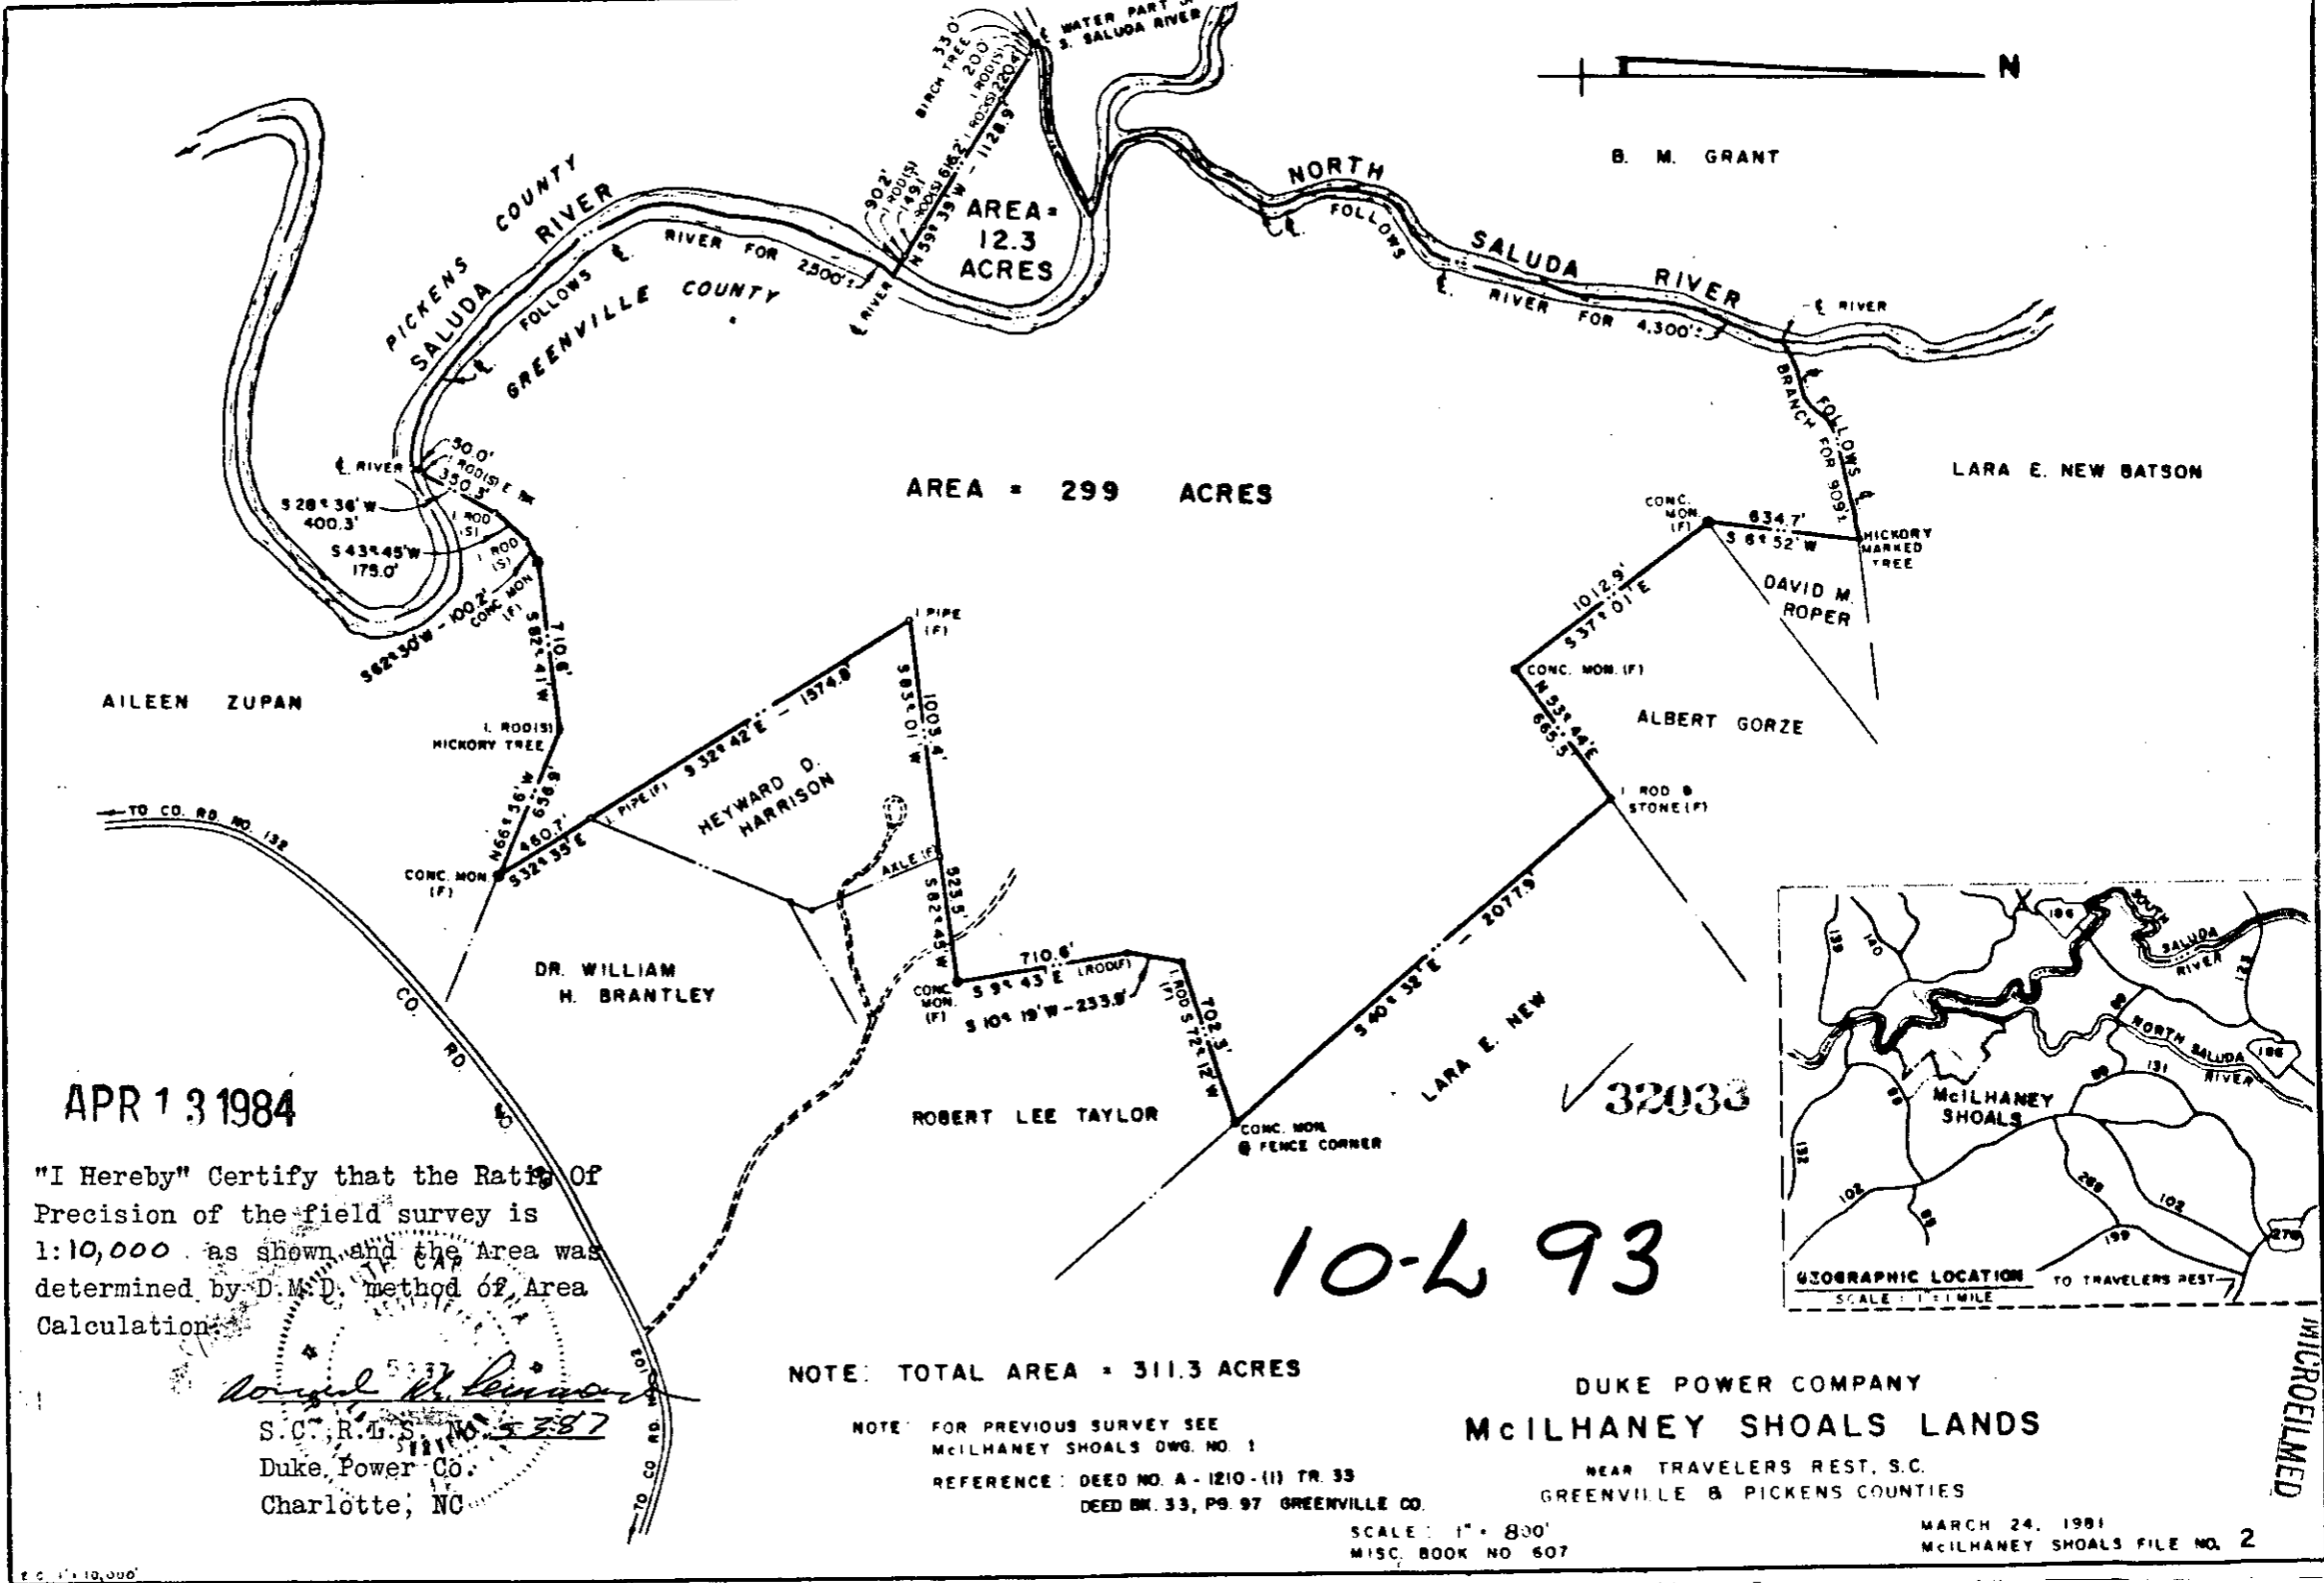

APR 13 1984

"I Hereby" Certify that the Ratio Of Precision of the field survey is 1:10,000 as shown and the Area was determined by D.M.D. method of Area Calculation.

*David H. ...*  
 S. C. R. T. S. No. 5387  
 Duke Power Co.  
 Charlotte, NC

NOTE: TOTAL AREA = 311.3 ACRES


NOTE: FOR PREVIOUS SURVEY SEE  
 McILHANEY SHOALS OWG. NO. 1  
 REFERENCE: DEED NO. A - 1210 - (1) TR. 33  
 DEED BK. 33, PG. 97 GREENVILLE CO.

DUKE POWER COMPANY  
 McILHANEY SHOALS LANDS

NEAR TRAVELERS REST, S.C.  
 GREENVILLE & PICKENS COUNTIES

SCALE: 1" = 800'  
 MISC. BOOK NO. 607

MARCH 24, 1981  
 McILHANEY SHOALS FILE NO. 2

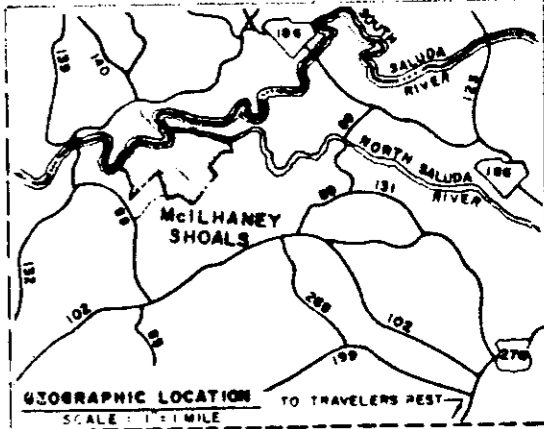

MICROFILMED

31A01 3003