


FILED
GREENVILLE CO. S.C.
APR 12 1 13 PM '84
DONNIE S. TANKERSLEY
R.M.C.

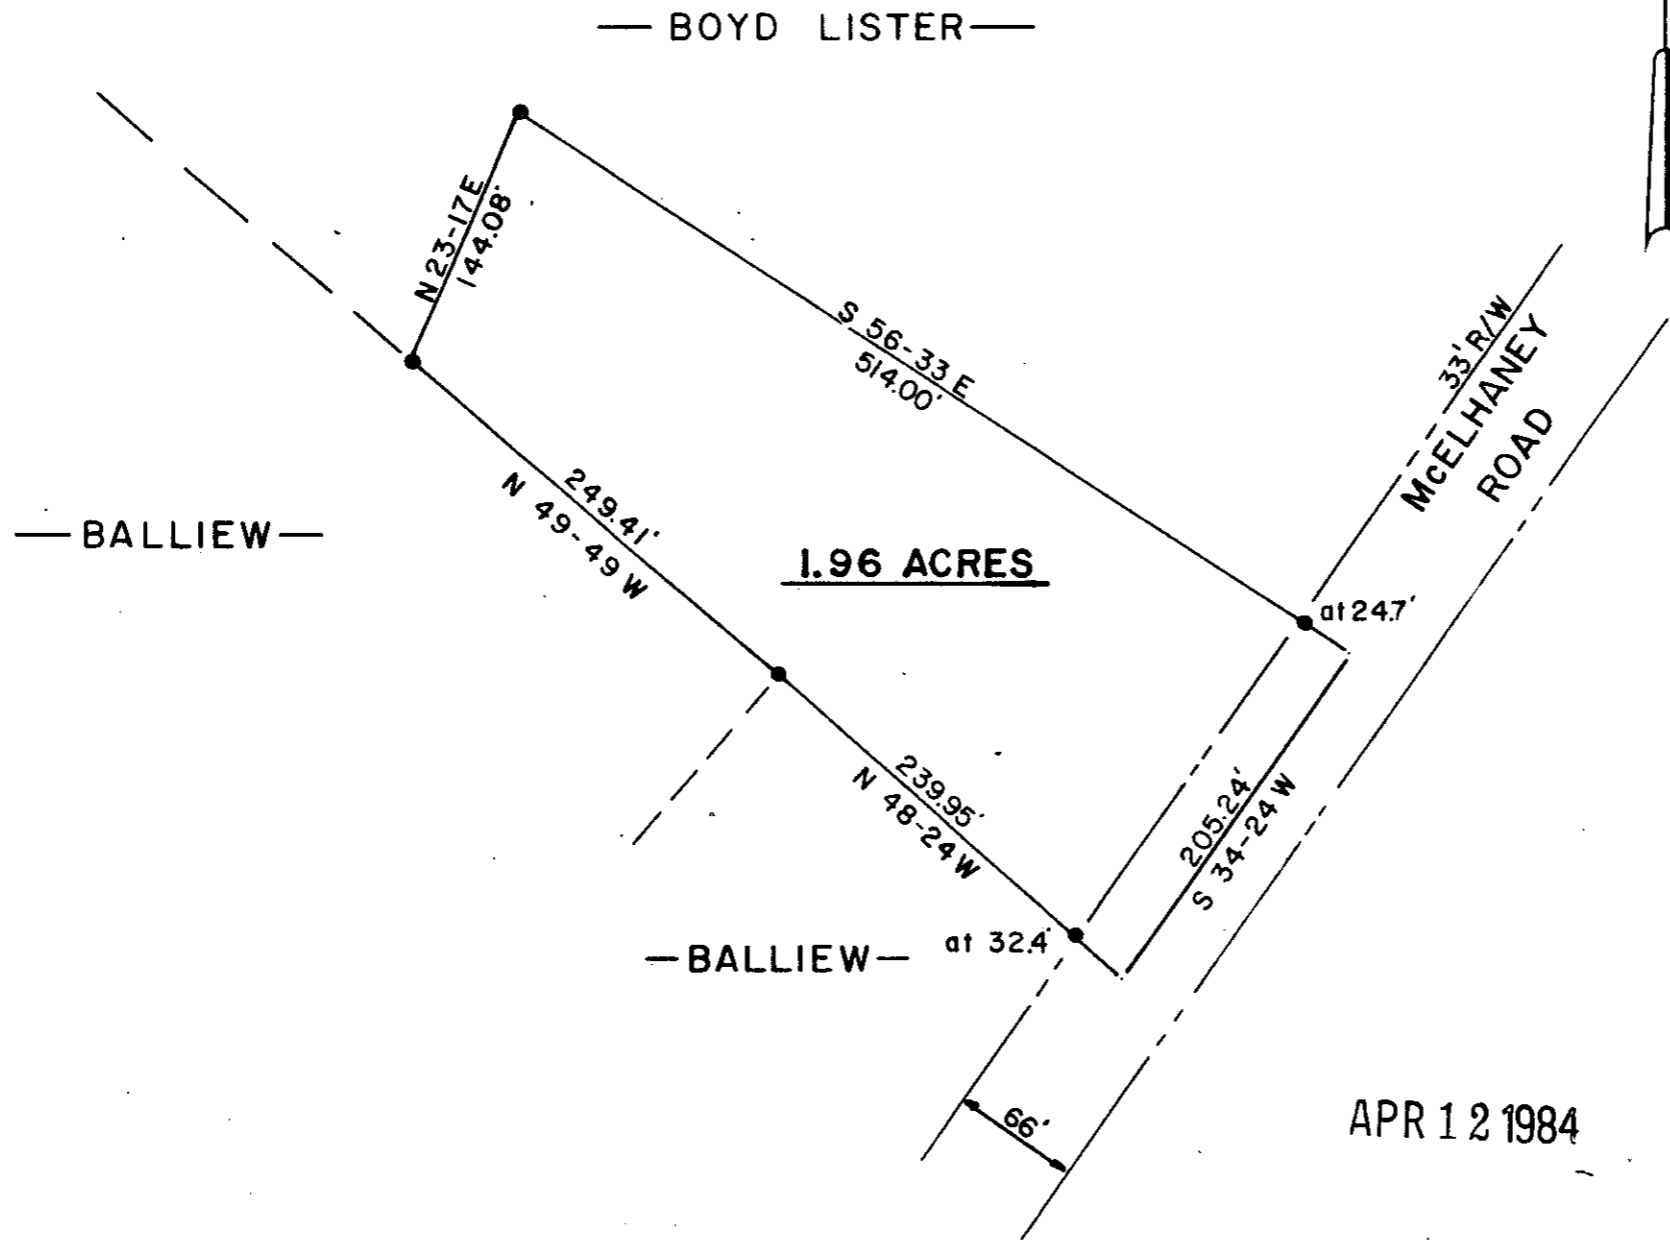

LOCATION MAP



LEGEND

○	I.P. SET	◇	STONE
●	I.P. FOUND	⊙	R.R. SPIKE

I hereby certify that the ratio of precision of the field survey is 1/5000 as shown hereon and the area was determined by the coordinate method of area calculation.
 I hereby certify that the measurements as shown on this plat are correct and that there are no encroachments or projections other than shown.


TAX MAP 632.1-1-30.3

Thomas D. Lindsey
 SIGNATURE DATE 4/11/84

PROPERTY OF
W. W. JONES

SURVEYED FOR
MICKEY W. JOHNSON

GREENVILLE COUNTY SOUTH CAROLINA

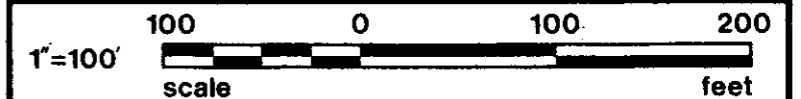

DRAWN	CHECK	DATE	JOB NO.
T D L	T D L	APRIL 1, 1984	1643

LINDSEY & ASSOCIATES
 HWY. 253 RT. 1, TAYLORS S.C. 29687
 LAND & HYDROGRAPHIC SURVEYORS

APR 12 1984

31919

10-N-2

PRINT MACHINE INC.

MICROFILMED