


MICROFILMED


LEGEND :

- I.O. - Old Iron Pin
- I.N. - New Iron Pin

FILED -
 GREENVILLE CO. S.C.
 APR 17 1 07 PM '84
 DONNIE S. FALKERSLEY
 R.H.C.

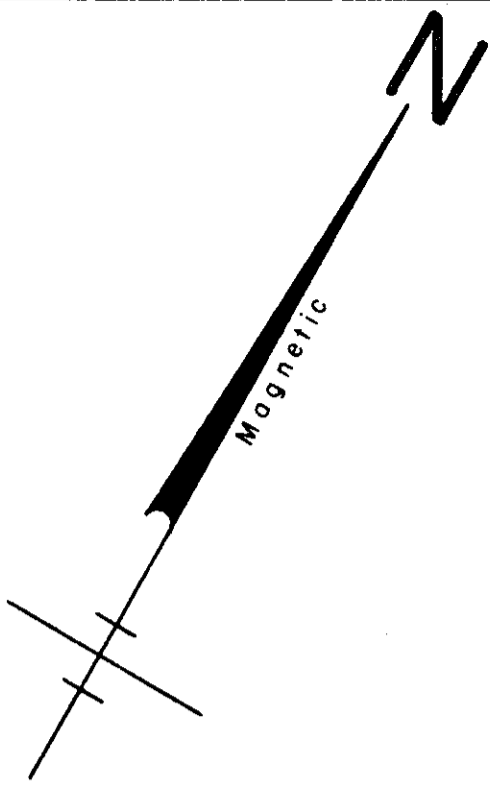

— E. J. BATSON —

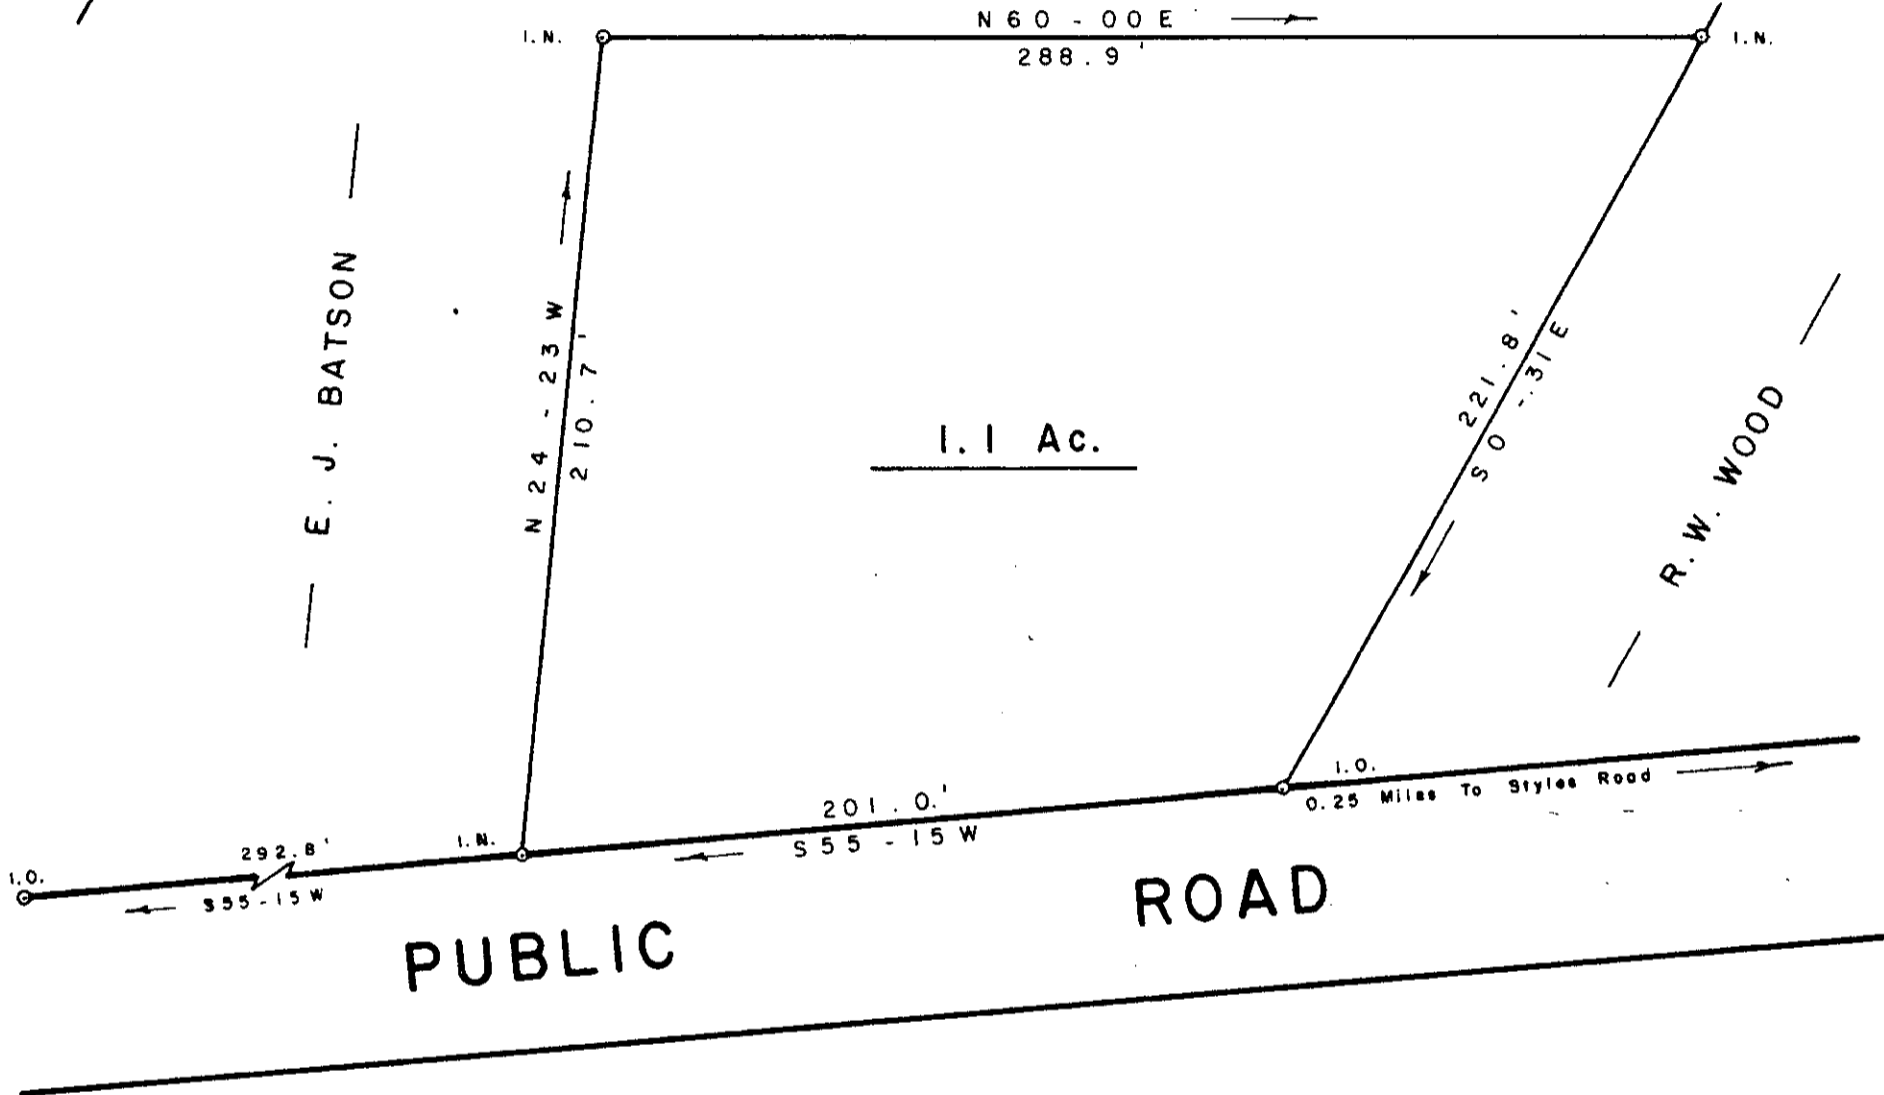


— J. F. ANDERSON —

32342
 10-N-12
 APR 17 1984

SURVEY FOR
JOHN M. JOHNSON
C. ANNETTE JOHNSON
 NEAR LOCUST HILL GREENVILLE CO.
 SOUTH CAROLINA
 APRIL 16, 1984

SCALE: 1" = 50'

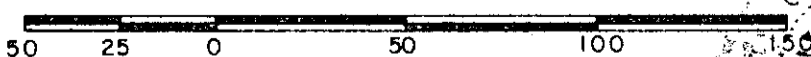

WRW
 W. R. WILLIAMS, JR.
 ENGINEER / SURVEYOR
 P. E. & L. S. No. 3979
 15 S. MAIN STREET
 TRAVELERS REST, S. C.
 29690

"I hereby certify that the ratio of precision of the field survey is 1/5000 as shown hereon and the area was determined by B.M.D. method of area calculation."

W. R. Williams, Jr. P. E. & L. S. No. 3979

10811 8 003