


FILED
GREENVILLE CO. S. C.
MAY 22 10 01 AM '84
DONNIE S. TANKERSLEY
R.M.C.

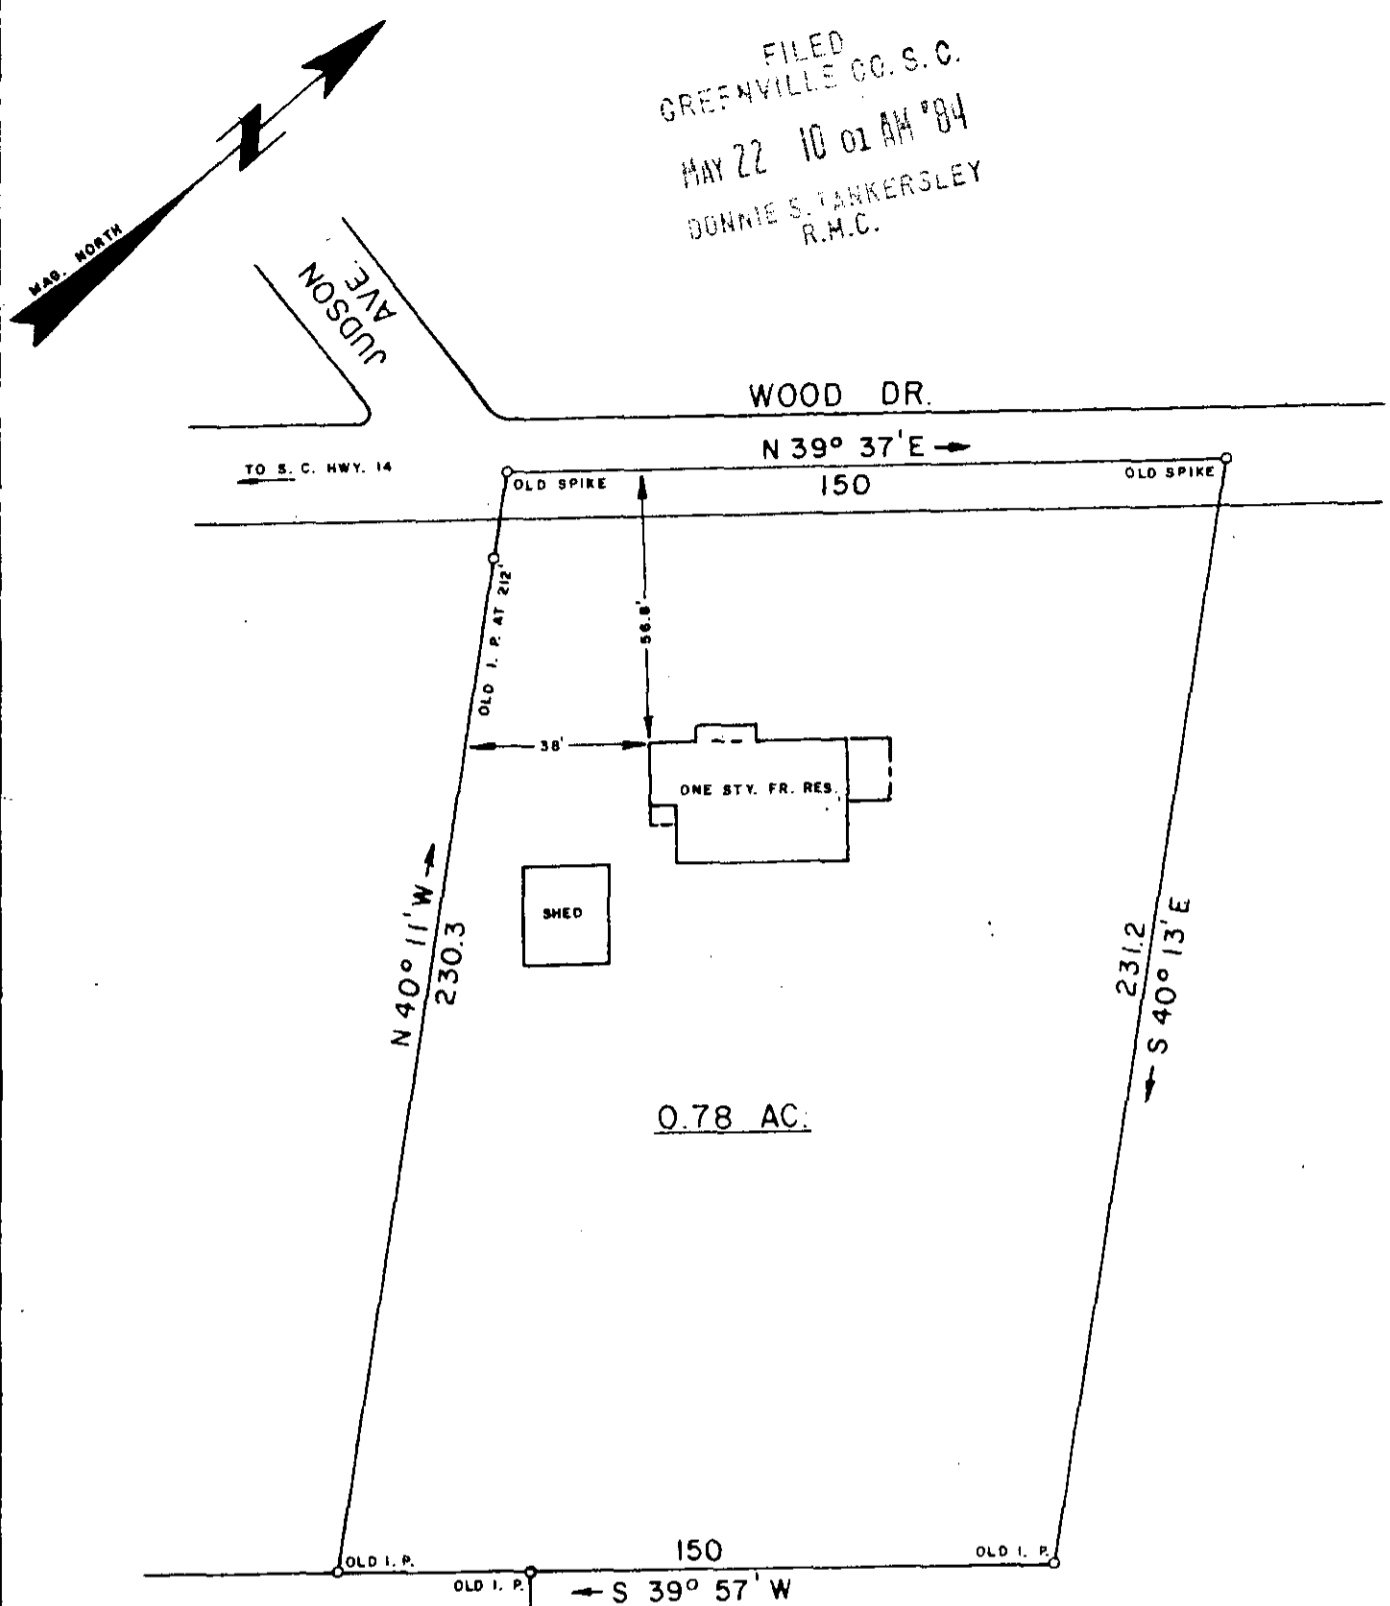

MAY 22 1984

36736 ✓

10P-77

THIS IS TO CERTIFY THAT ON THIS DATE I SURVEYED THE PROPERTY SHOWN HEREON AND THE LINES ARE AS SHOWN; THAT THE BUILDING(S) OR WALL(S) DO NOT ENCR OACH ON THE ADJACENT PROPERTY, AND THAT THE BUILDING(S) OR WALL(S) OF THE ADJACENT PROPERTY DO NOT ENCR OACH ON THIS PROPERTY EXCEPT AS SHOWN. I CERTIFY THAT THE RATIO OF PRECISION OF THE FIELD SURVEY IS 1/7500 AS SHOWN HEREON AND THE AREAS WERE DETERMINED BY THE D. M. D. METHOD OF CALCULATION; AND THAT THIS PROPERTY (IS NOT) IN ANY FLOOD AREA

REF. PLAT BOOK PP. REF. DEED BOOK PP.

SURVEY FOR
MARK A. and DENISE A. MULLEN
LOCATED NEAR PLEASANT GROVE BAPTIST CHURCH

COUNTY: GREENVILLE	COUNTY BLOCK MAP: 288-532-4-2	STATE: SOUTH CAROLINA
DATE: MAY 17, 1984	FIELD CHIEF: B. E. H.	DRAWN BY: L. B. M.
REVISED:		

SCALE 1" = 40'

WOLFE & HUSKEY, INC. ENGINEERING and SURVEYING
P. O. BOX 35 - LYMAN, S. C. 29365

MEMBER OF THE S C SOCIETY OF PROFESSIONAL LAND SURVEYORS NO. 4785

SC10 1 MY22 84 923 3.0001