


FILED
GREENVILLE CO. S. C.
JUN 4 9 15 AM '04
DONNIE S. HANKERSLEY
R.M.C.

MICROFILMED


CROSS PLAINS ROAD S-129

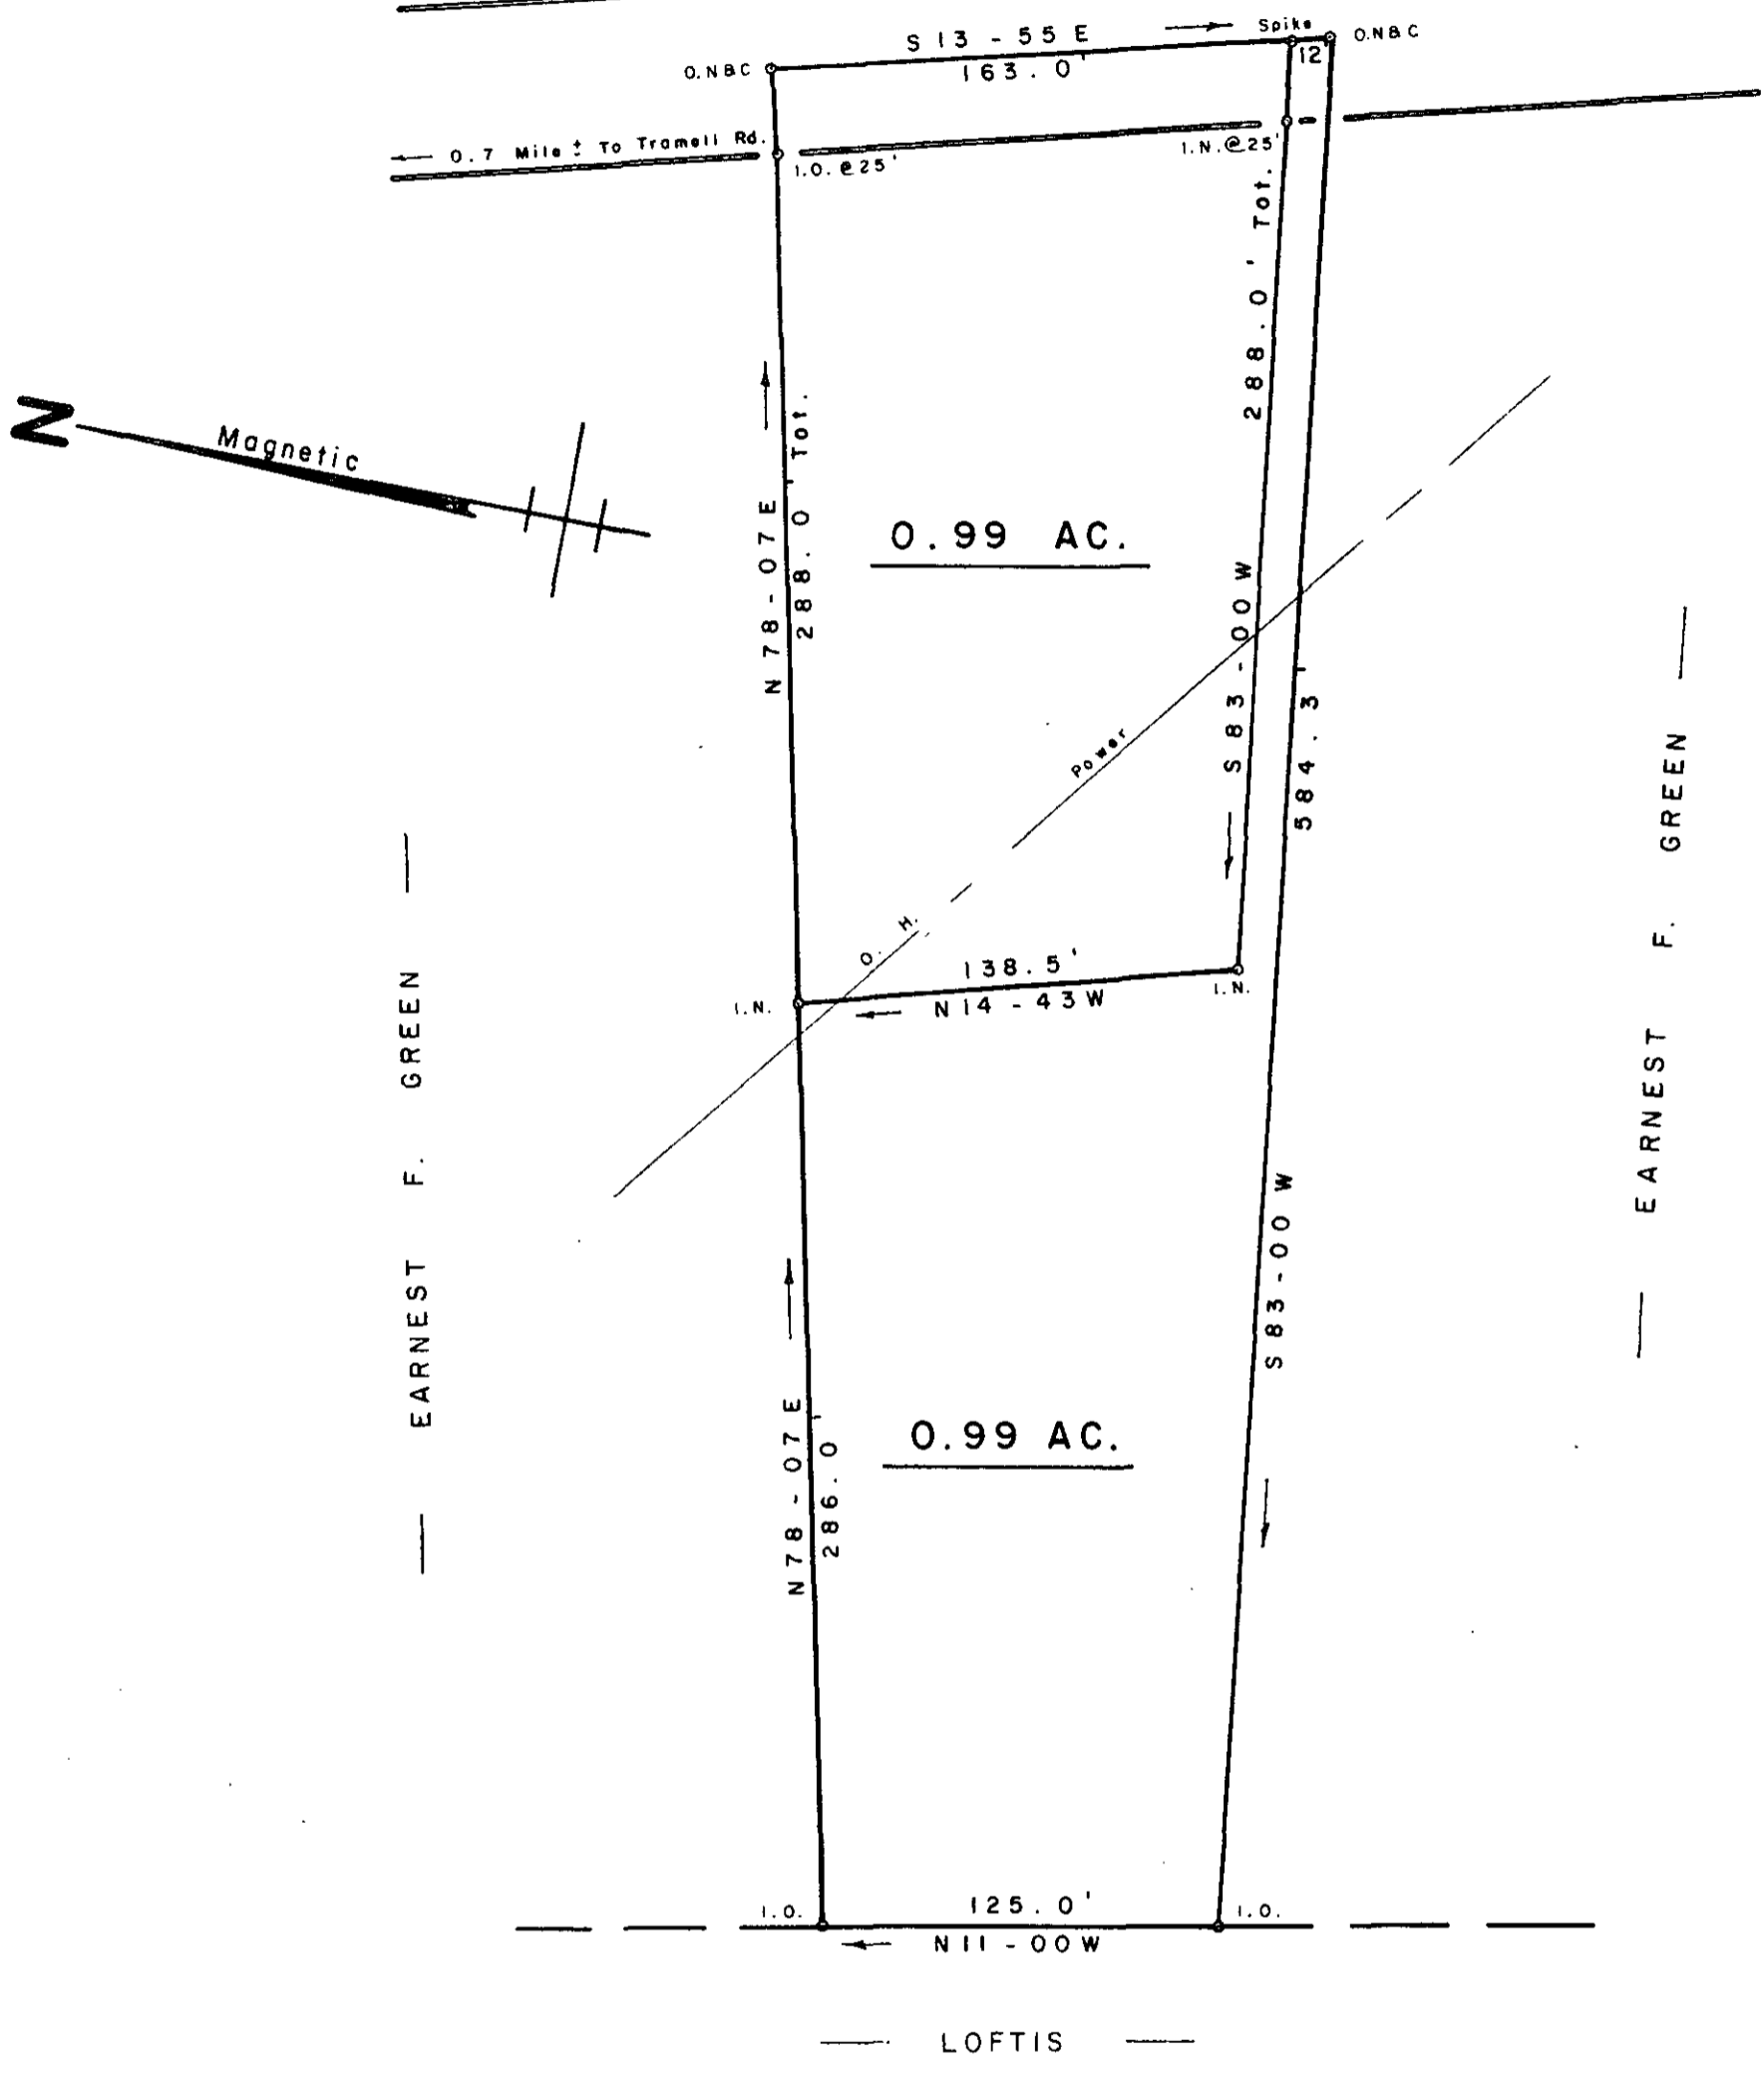

SURVEY FOR
ROBERT F. GREEN
 NEAR TIGERVILLE GREENVILLE CO.
 38360 SOUTH CAROLINA
 FEBRUARY 28, 1983

102-31

SCALE: 1" = 60'

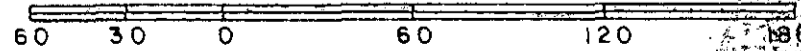

W. R. WILLIAMS, JR
 ENGR./SURVEYOR, Inc.
 P. E. & L. S. No. 3979
 15 S. MAIN STREET
 TRAVELERS REST, S. C.
 29690

"I hereby certify that the ratio of precision of the field survey is 1/5000 as shown hereon and the area was determined by D.M.D method of area calculation"

W. R. Williams, Jr. PE & L. S. No. 3979

F.B. 66

657.2 - 1 - 19.6

500 3 21A01