
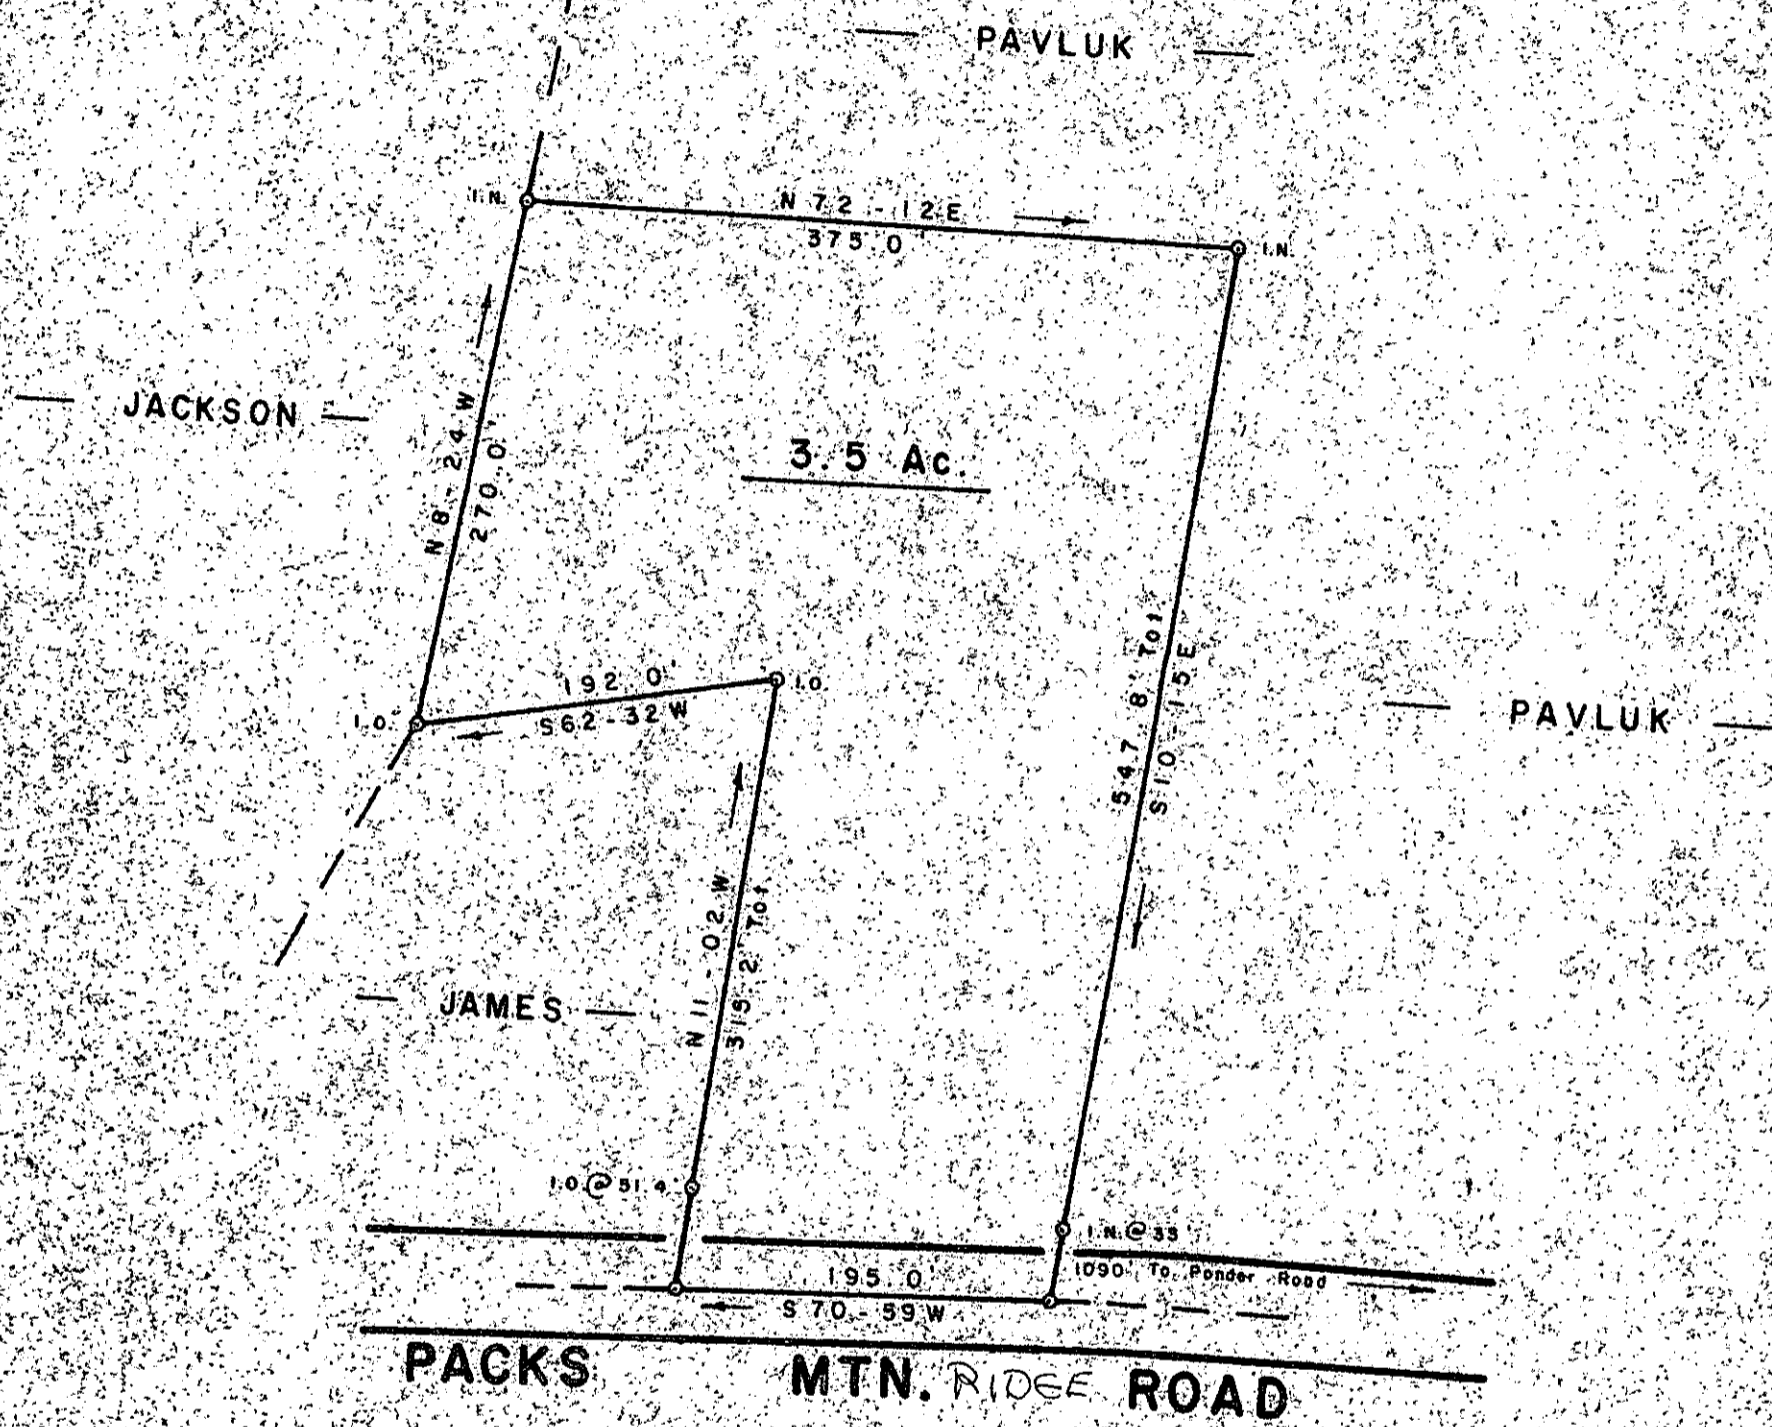


FILED
GREENVILLE CO. S. C.
JUN 4 3 07 PM '84
DUNNIE S. BARNWELL
R.M.C.

MICROFILMED

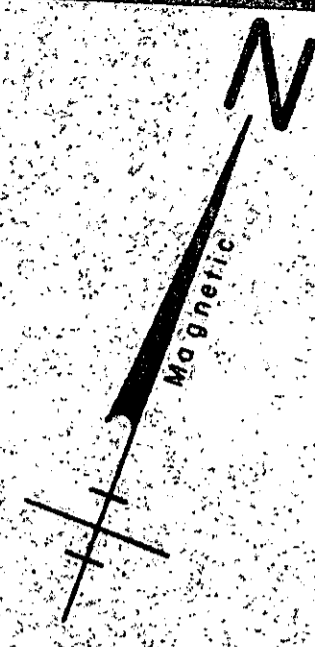


SURVEY FOR
W. H. DRESBACK

NEAR TIGERVILLE GREENVILLE CO.
SOUTH CAROLINA

APRIL 26, 1984 JUN 4, 1984

10-Q-33

38262

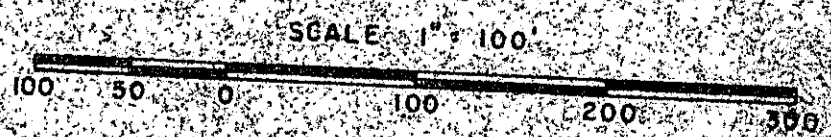

W. R. WILLIAMS, JR.
ENGINEER / SURVEYOR
P.E. & L.S. No. 3979
15 S. MAIN STREET
TRAVELERS REST, S.C.
29690

I hereby certify that the ratio of precision of the field survey is 1/5000 as shown hereon and the area was determined by D.M.D. method of area calculation.

W.R. Williams, Jr.

P.E. & L.S. No. 3979