


MICROFILMED

FILED  
GREENVILLE CO. S.C.

JUN 22 4 13 PM '84

DONNIE S. TANKERSLEY  
R.M.C.

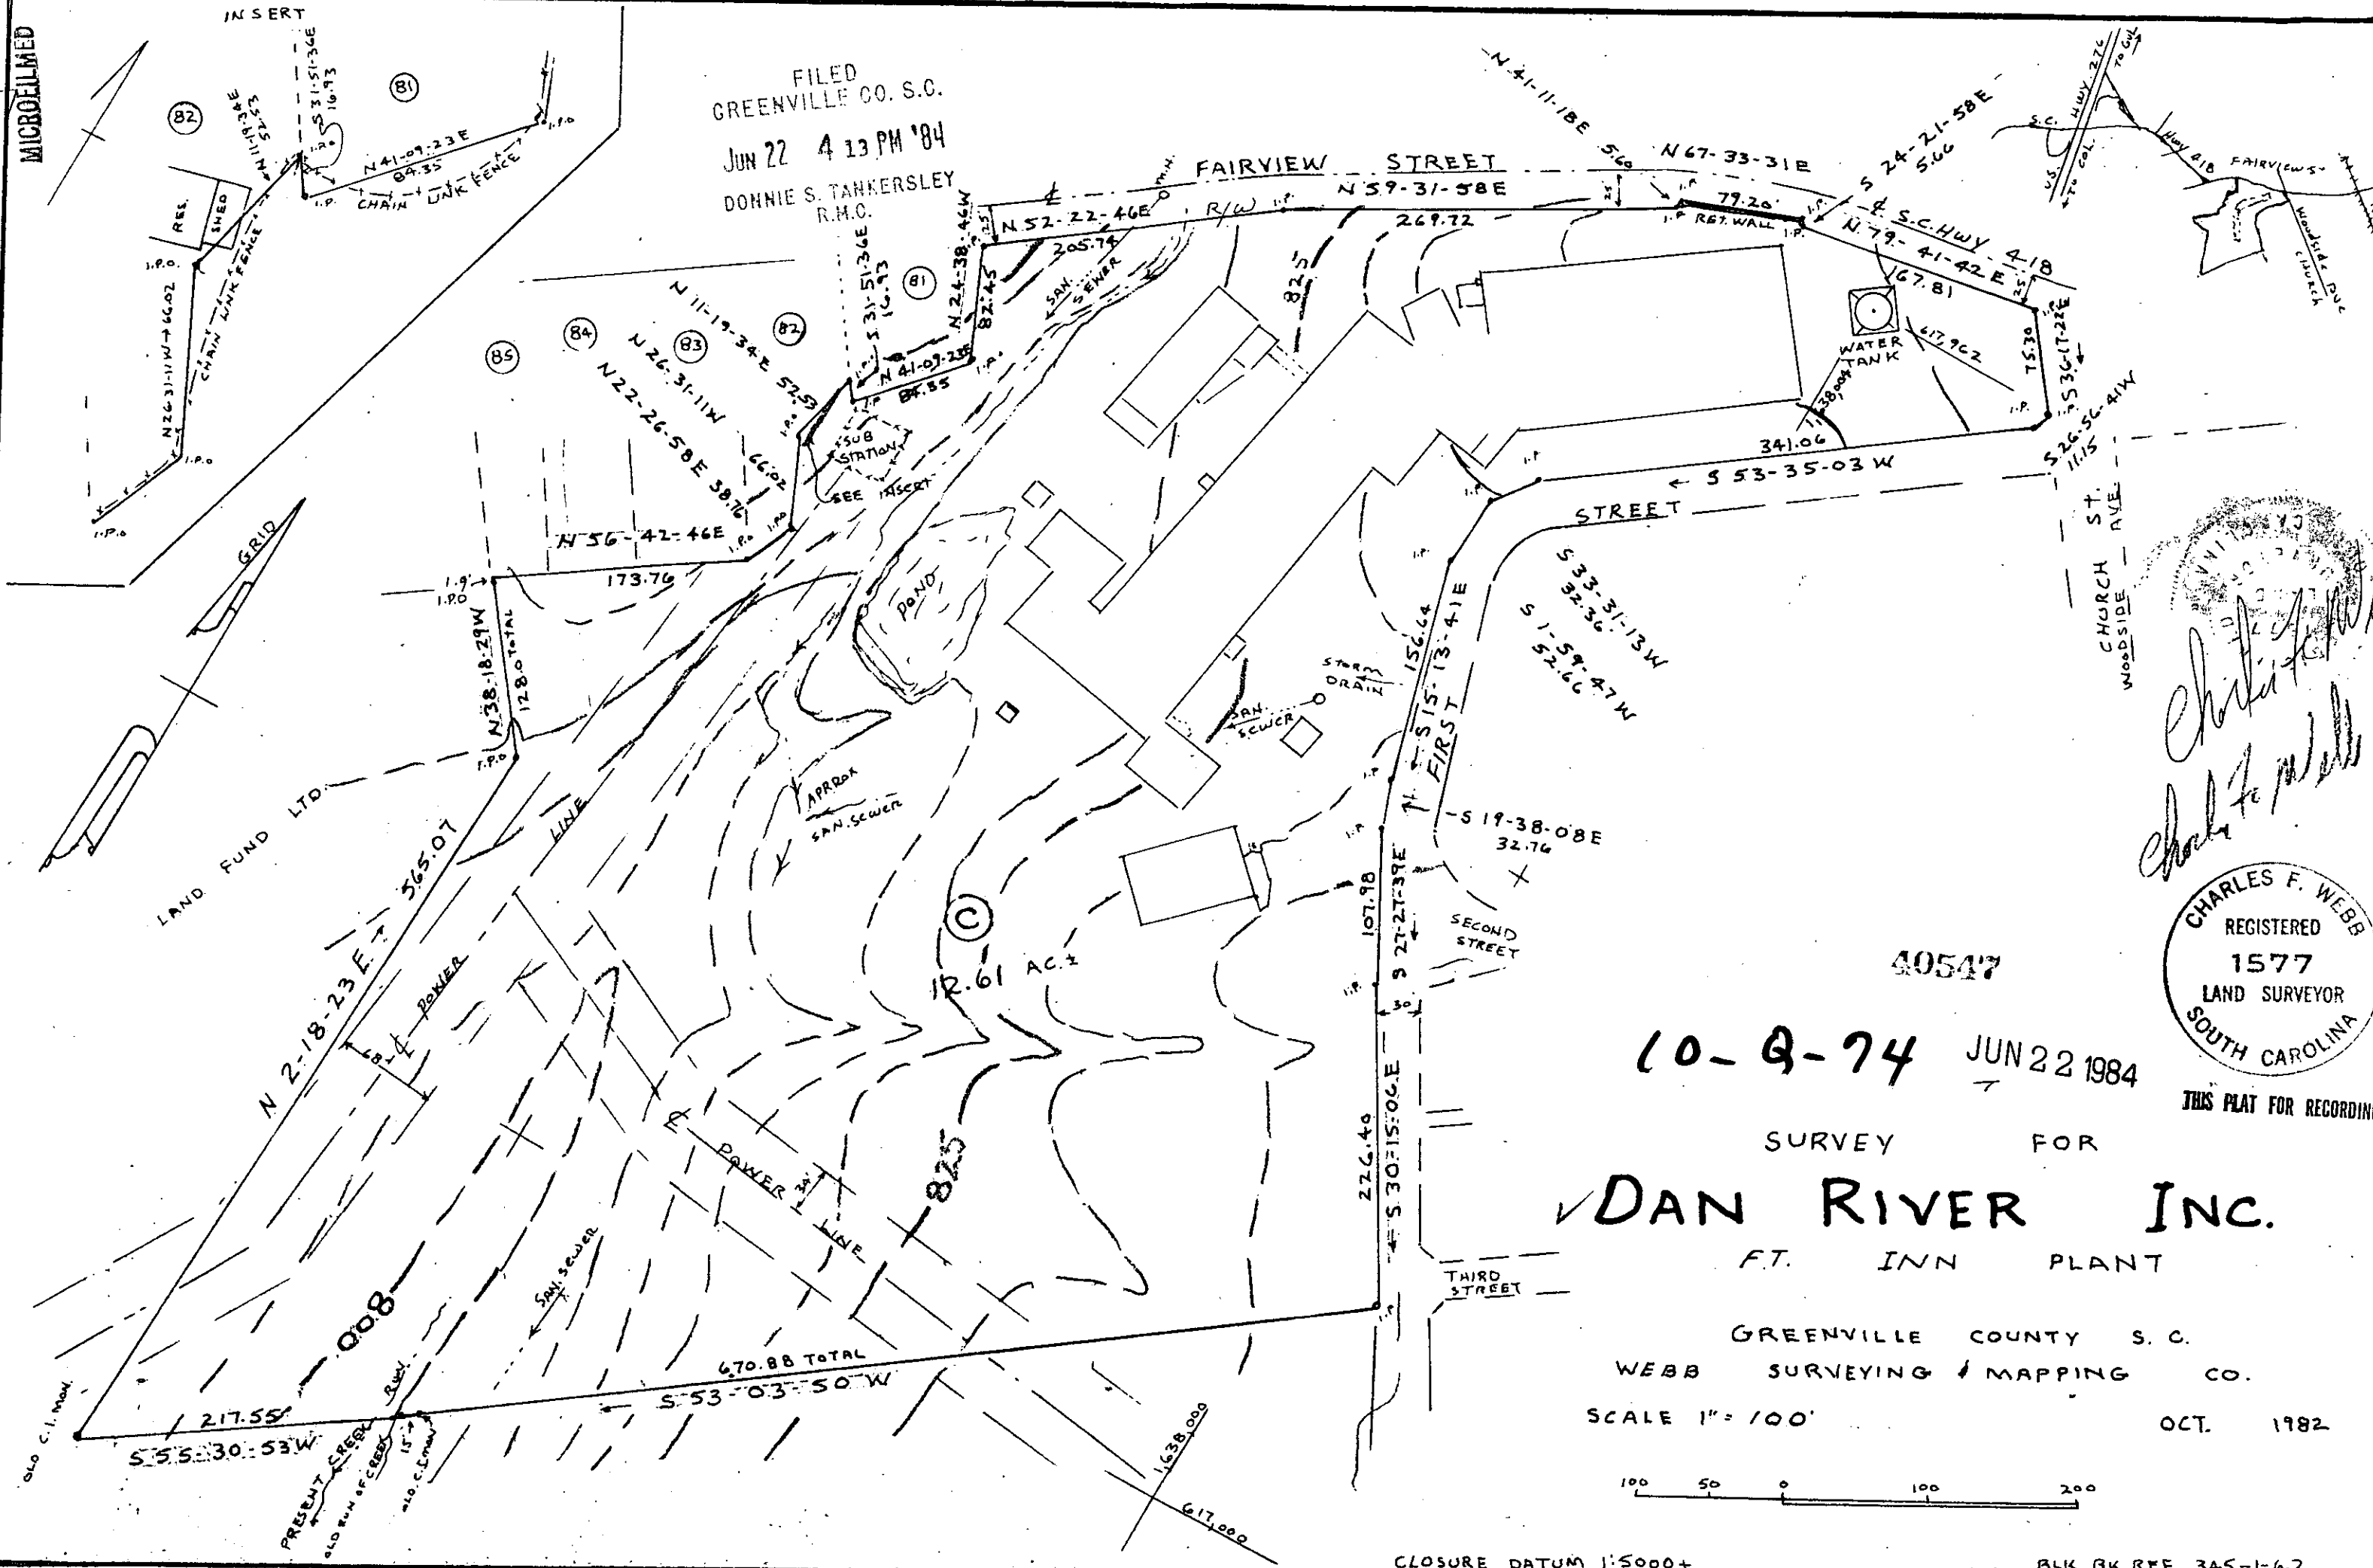

*Charles F. Webb*  
*Charles F. Webb*

CHARLES F. WEBB  
 REGISTERED  
 1577  
 LAND SURVEYOR  
 SOUTH CAROLINA

40547

10-9-74 JUN 22 1984

SURVEY FOR  
**DAN RIVER INC.**  
 FT. INN PLANT

GREENVILLE COUNTY S.C.  
 WEBB SURVEYING & MAPPING CO.  
 SCALE 1" = 100'  
 OCT. 1982



CLOSURE DATUM 1:5000+

BLK. BK. REF. 345-1-6.2

5.00 8 11801