



FILED  
GREENVILLE CO. S.C.

JUN 29 11 30 AM '84  
DONNIE S. TANKERSLEY  
R.M.C.

NOTE: THIS PROPERTY DOES NOT LIE WITHIN A FLOOD HAZARD AREA OR COMMUNITY PANEL NUMBER 450089 0050 FOR GREENVILLE COUNTY, S.C.

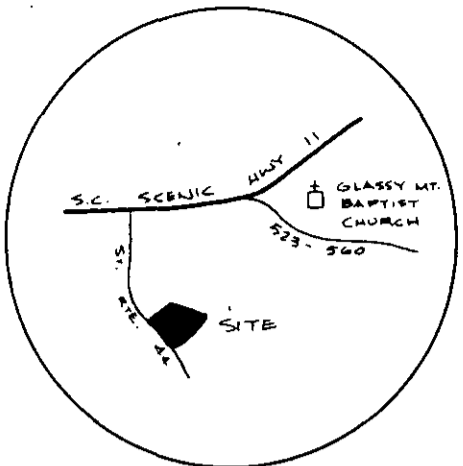

VICINITY MAP

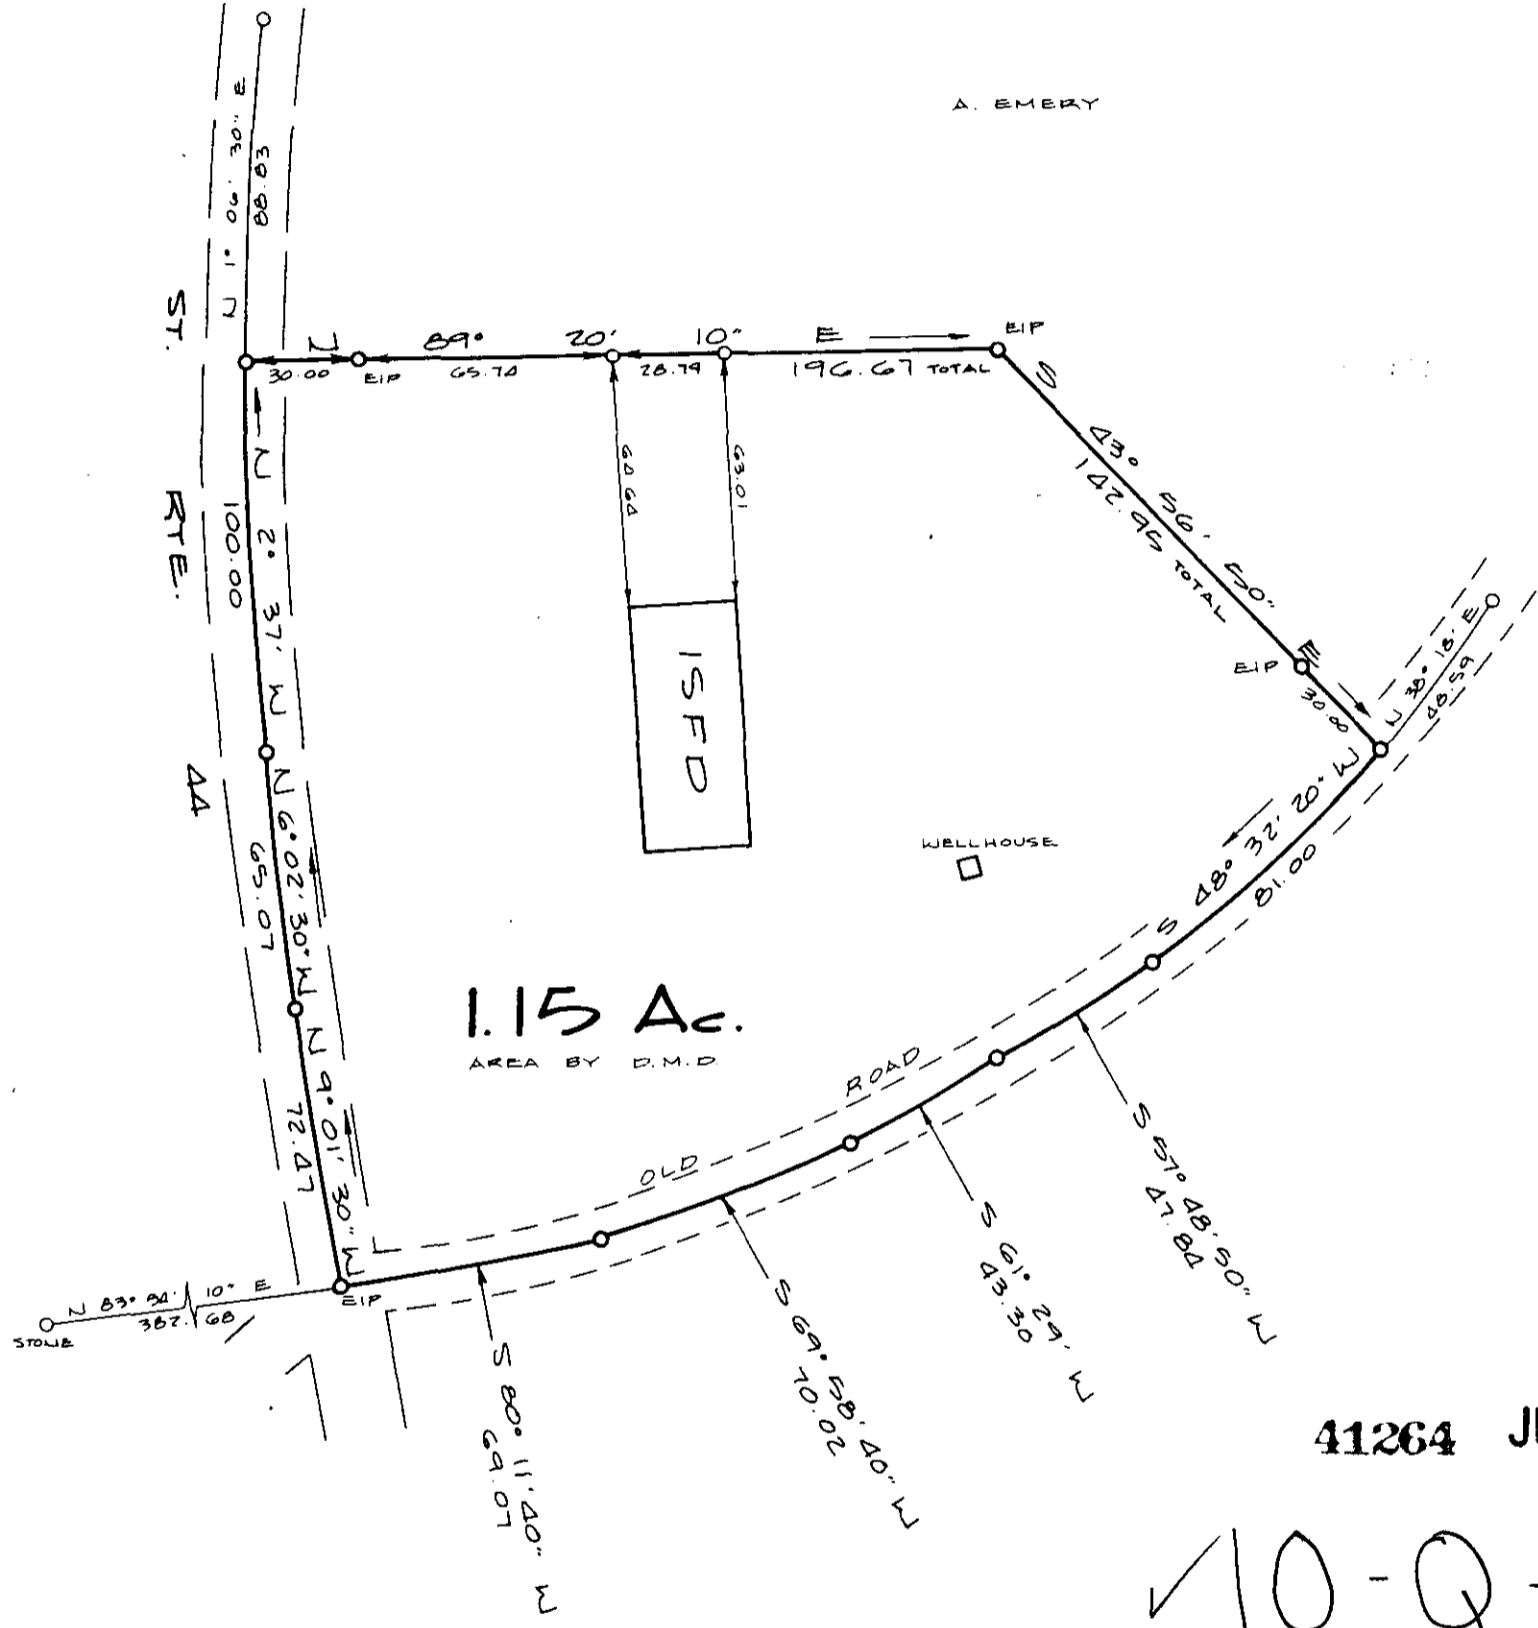

1.15 Ac.  
AREA BY D.M.D.

41264 JUN 29 1984


✓ 10-Q-83

**CARLA ARMSTRONG**

GLASSY MTN. TWP., GREENVILLE CO., SO. CAR.

LEGAL REFERENCE: D.B. 1074 Pg. 328

SCALE: 1" = 50'

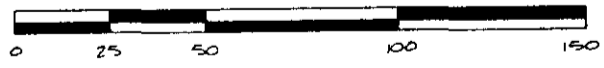

30 MAY 1984

SAM T. MARLOWE & ASSOCIATES

REG. LAND SURVEYOR 5549

COLUMBUS, NO. CAR.



RATIO OF PRECISION 1/14,703

ECTD -- 1 JUN 29 84 822

5.00CI